


450 440 430 420 410 400 390 380 370 360 350 340 330 320 310 300 290 280 270 260 250 240 230 220 210 200 190 180 170 160 150

DATE	
BY	
FINAL SURVEY NOTE BOOK NO.	
SURVEYED PLOTTED AREAS CHECKED	
TEMPLATE AREAS CHECKED	

DATE	
BY	
ORIGINAL SURVEY NOTE BOOK NO.	
SURVEYED PLOTTED AREAS CHECKED	
TEMPLATE AREAS CHECKED	

**McDonough Associates Inc.**  
 Engineers / Architects  
 130 East Randolph Street, Chicago, Illinois 60601

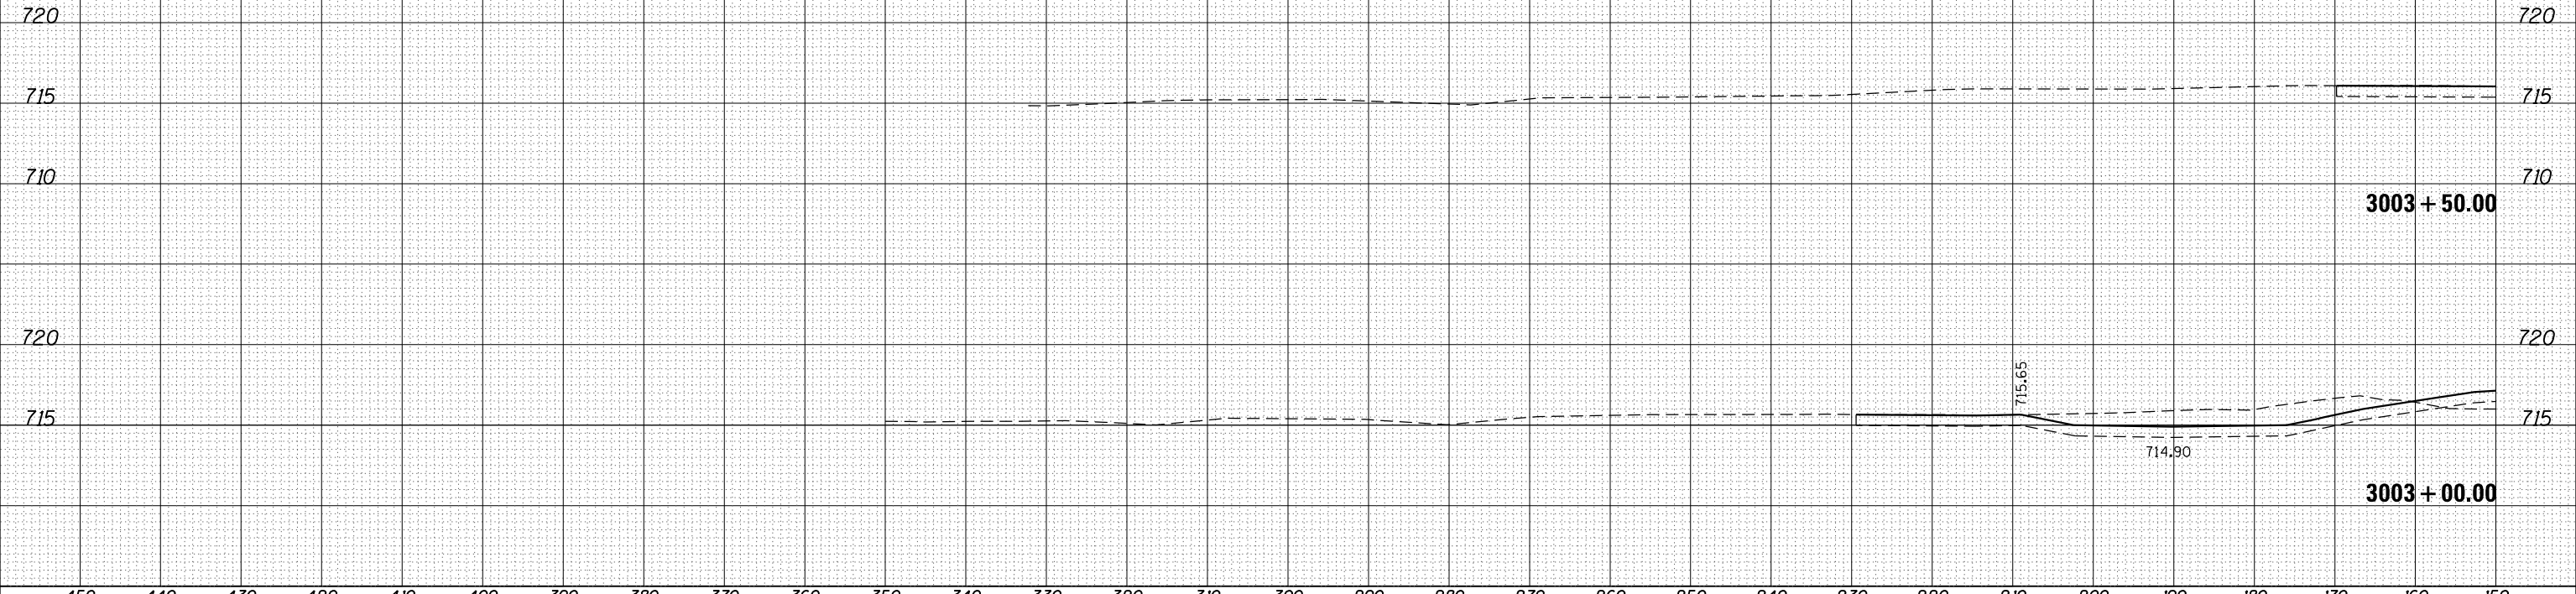

FILE NAME = c:\pw\_work\pwt\dot\dosdd\d0317626\0264750-sh-t-ssht-(pg299-300).dgn

USER NAME = dosdd	DESIGNED - JWM	REVISED -
PLOT SCALE = 20.0000' / in.	DRAWN - JWM	REVISED -
PLOT DATE = Mon Dec 17 17:07:26 2012	CHECKED - RCH	REVISED -
	DATE - *SUBDATE*	REVISED -

**STATE OF ILLINOIS  
 DEPARTMENT OF TRANSPORTATION**

**WEST BOUND CROSS OVER**  
 SCALE: 1"=10'H; 1"=5'V SHEET NO. OF SHEETS STA. 3003+00.00 TO STA. 3003+50.00

F.A.P. RTE.	SECTION	COUNTY	TOTAL SHEETS	SHEET NO.
303	41R	WINNEBAGO	327	300
FED. ROAD DIST. NO. 2 ILLINOIS FED. AID PROJECT			CONTRACT NO. 64750	