


DATE	
BY	
FINAL SURVEY	SURVEYED
NOTE BOOK	PLOTTED
NO.	TEMPLATE
	AREAS
	CHECKED

DATE	
BY	
ORIGINAL SURVEY	SURVEYED
NOTE BOOK	PLOTTED
NO.	TEMPLATE
	AREAS
	CHECKED

McDonough Associates Inc.  
 Engineers / Architects  
 130 East Randolph Street, Chicago, Illinois 60601

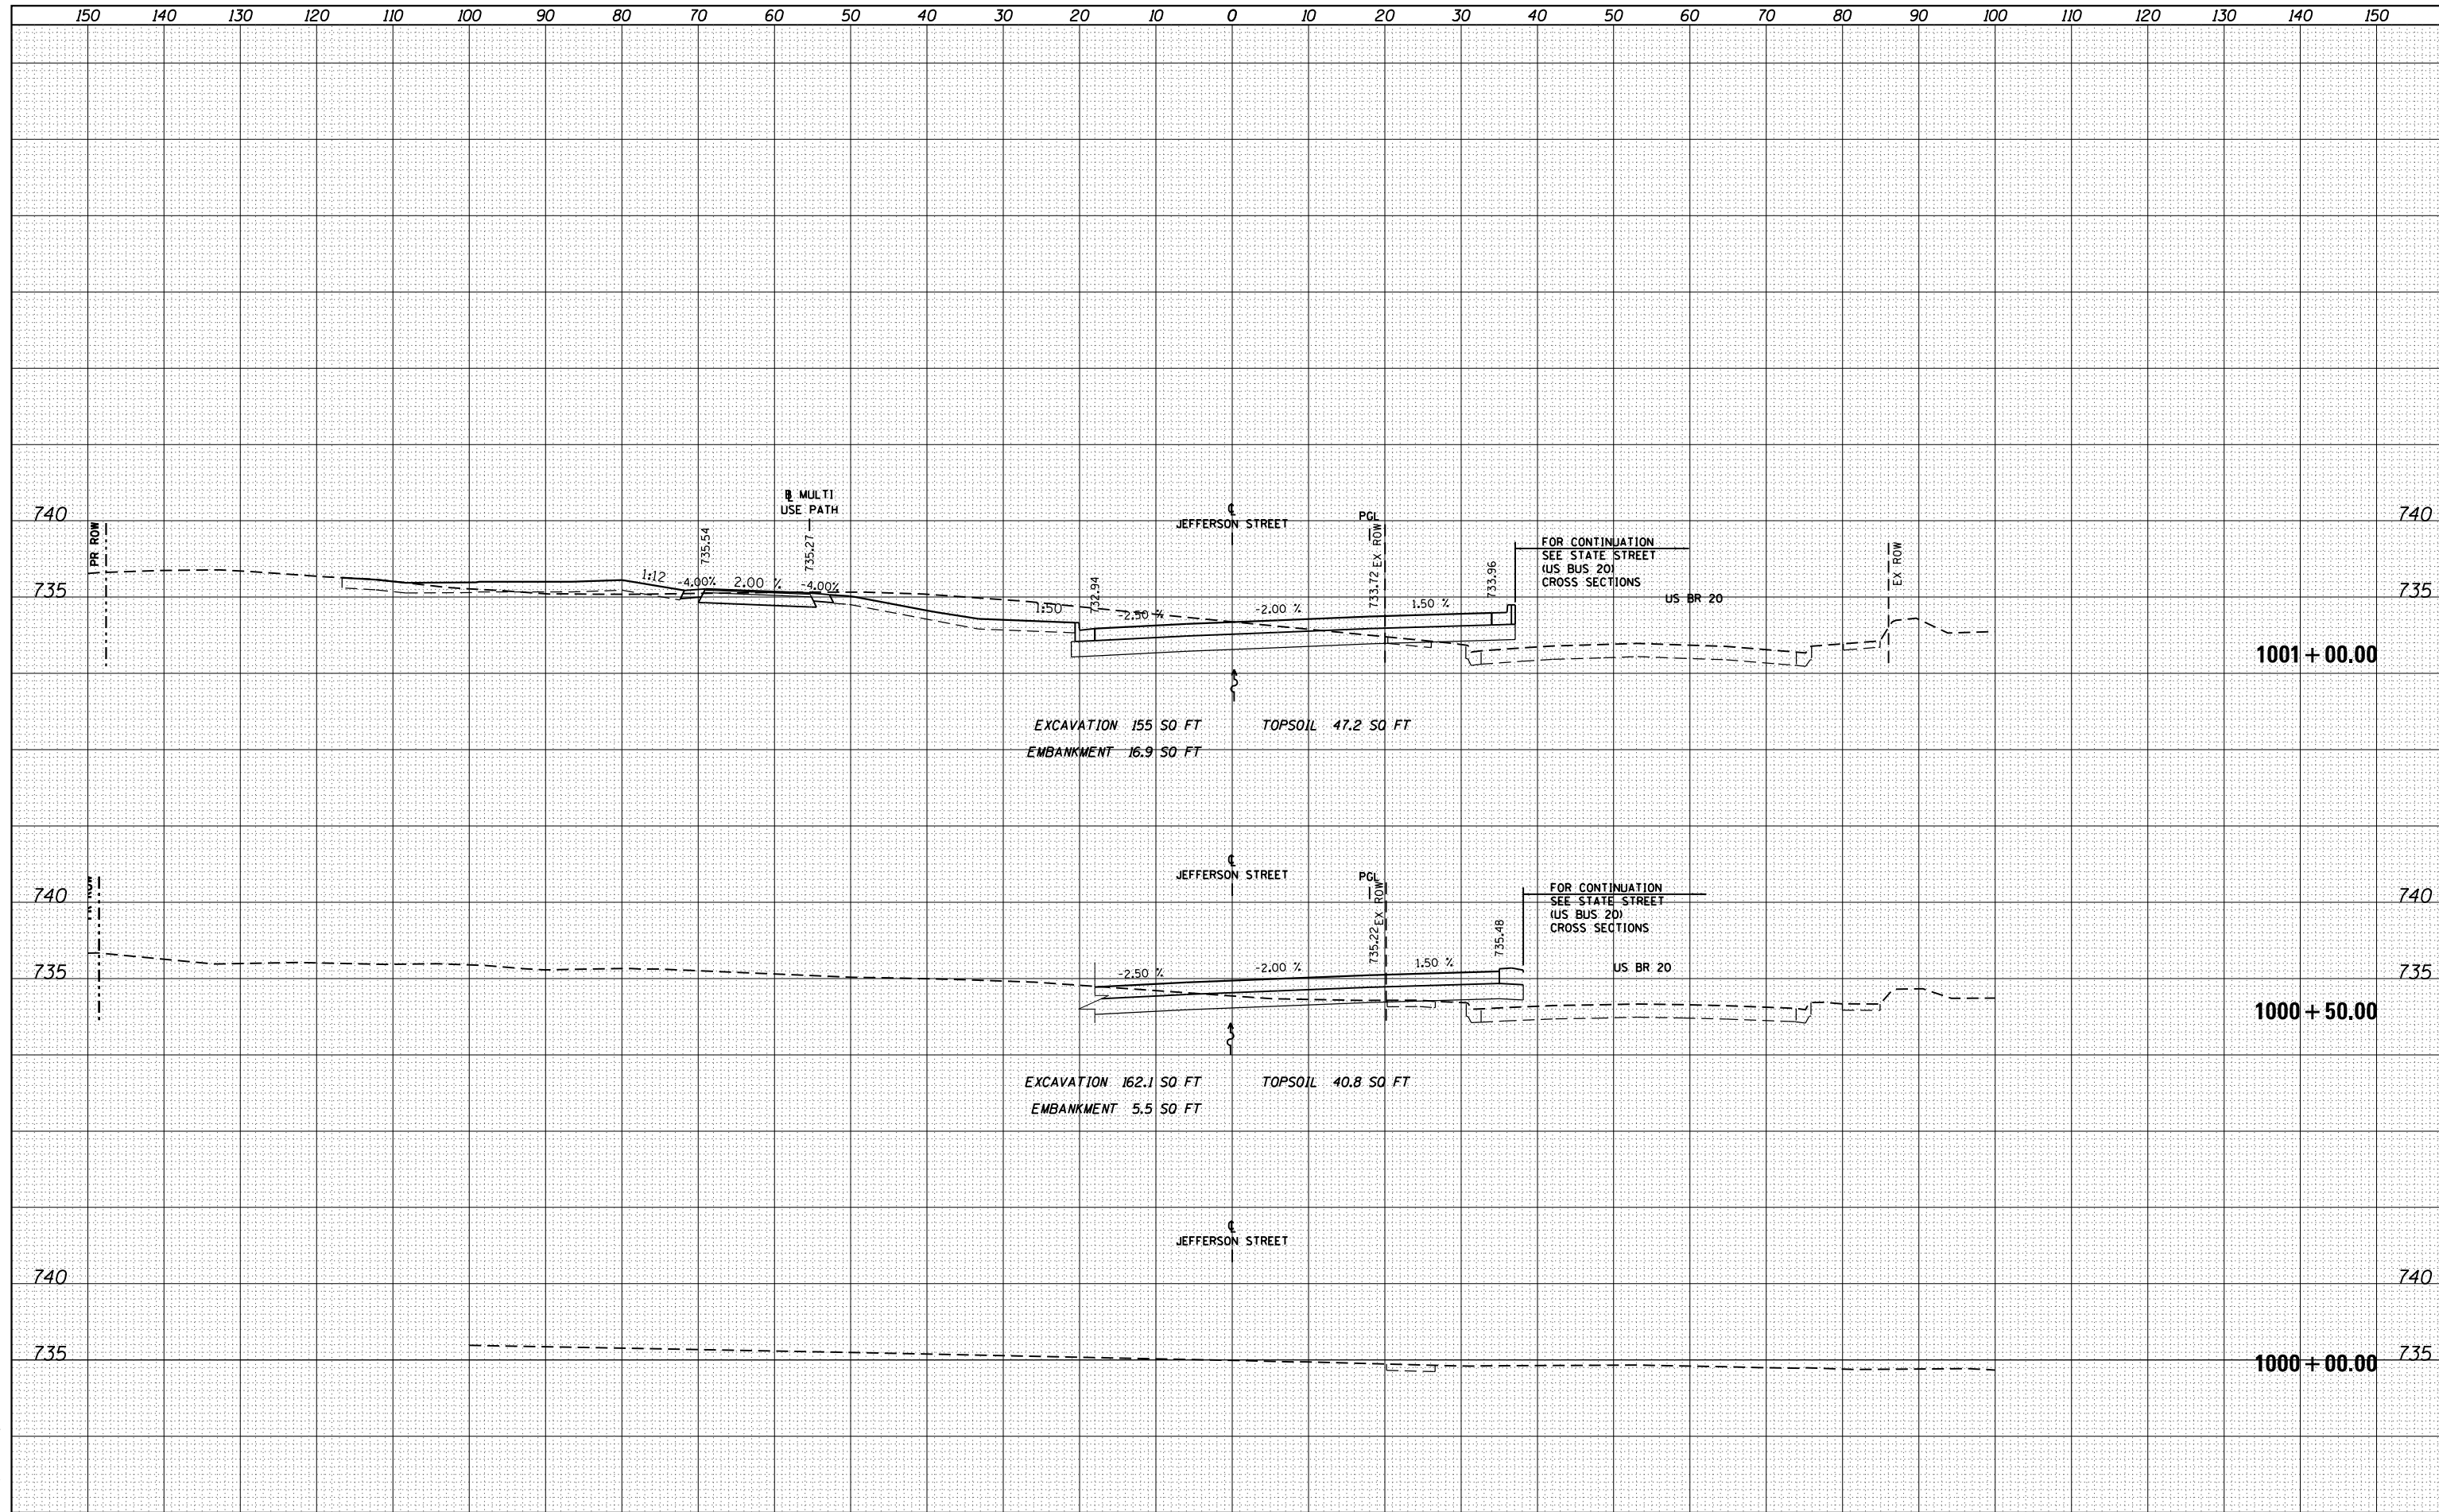

FILE NAME =	USER NAME = dosddd	DESIGNED - JWM	REVISED -	<b>STATE OF ILLINOIS</b> <b>DEPARTMENT OF TRANSPORTATION</b>	<b>JEFFERSON STREET CROSS SECTIONS</b> SCALE: 1"=10'H; 1"=5'V SHEET NO. OF SHEETS STA. 1000+00.00 TO STA. 1002+00.00	F.A.P. RTE.	SECTION	COUNTY	TOTAL SHEETS	SHEET NO.
es:\pw_work\pwi\dot\dosddd\0317626\0264750-sh-t-	ssht-(pg301-309).dgn	DRAWN - JWM	REVISED -			303	41R	WINNEBAGO	327	301
PLOT SCALE = 20.0000' / in.		CHECKED - RCH	REVISED -			CONTRACT NO. 64750				
PLOT DATE = Mon Dec 17 17:08:10 2012		DATE - *SUBDATE*	REVISED -			FED. ROAD DIST. NO. 2 ILLINOIS FED. AID PROJECT				