


DATE	
BY	
NO.	
FINAL SURVEY	SURVEYED
NOTE BOOK	PLOTTED
AREAS CHECKED	AREAS CHECKED

DATE	
BY	
NO.	
ORIGINAL SURVEY	SURVEYED
NOTE BOOK	PLOTTED
AREAS CHECKED	AREAS CHECKED

McDonough Associates Inc.
 Engineers / Architects
 130 East Randolph Street, Chicago, Illinois 60601

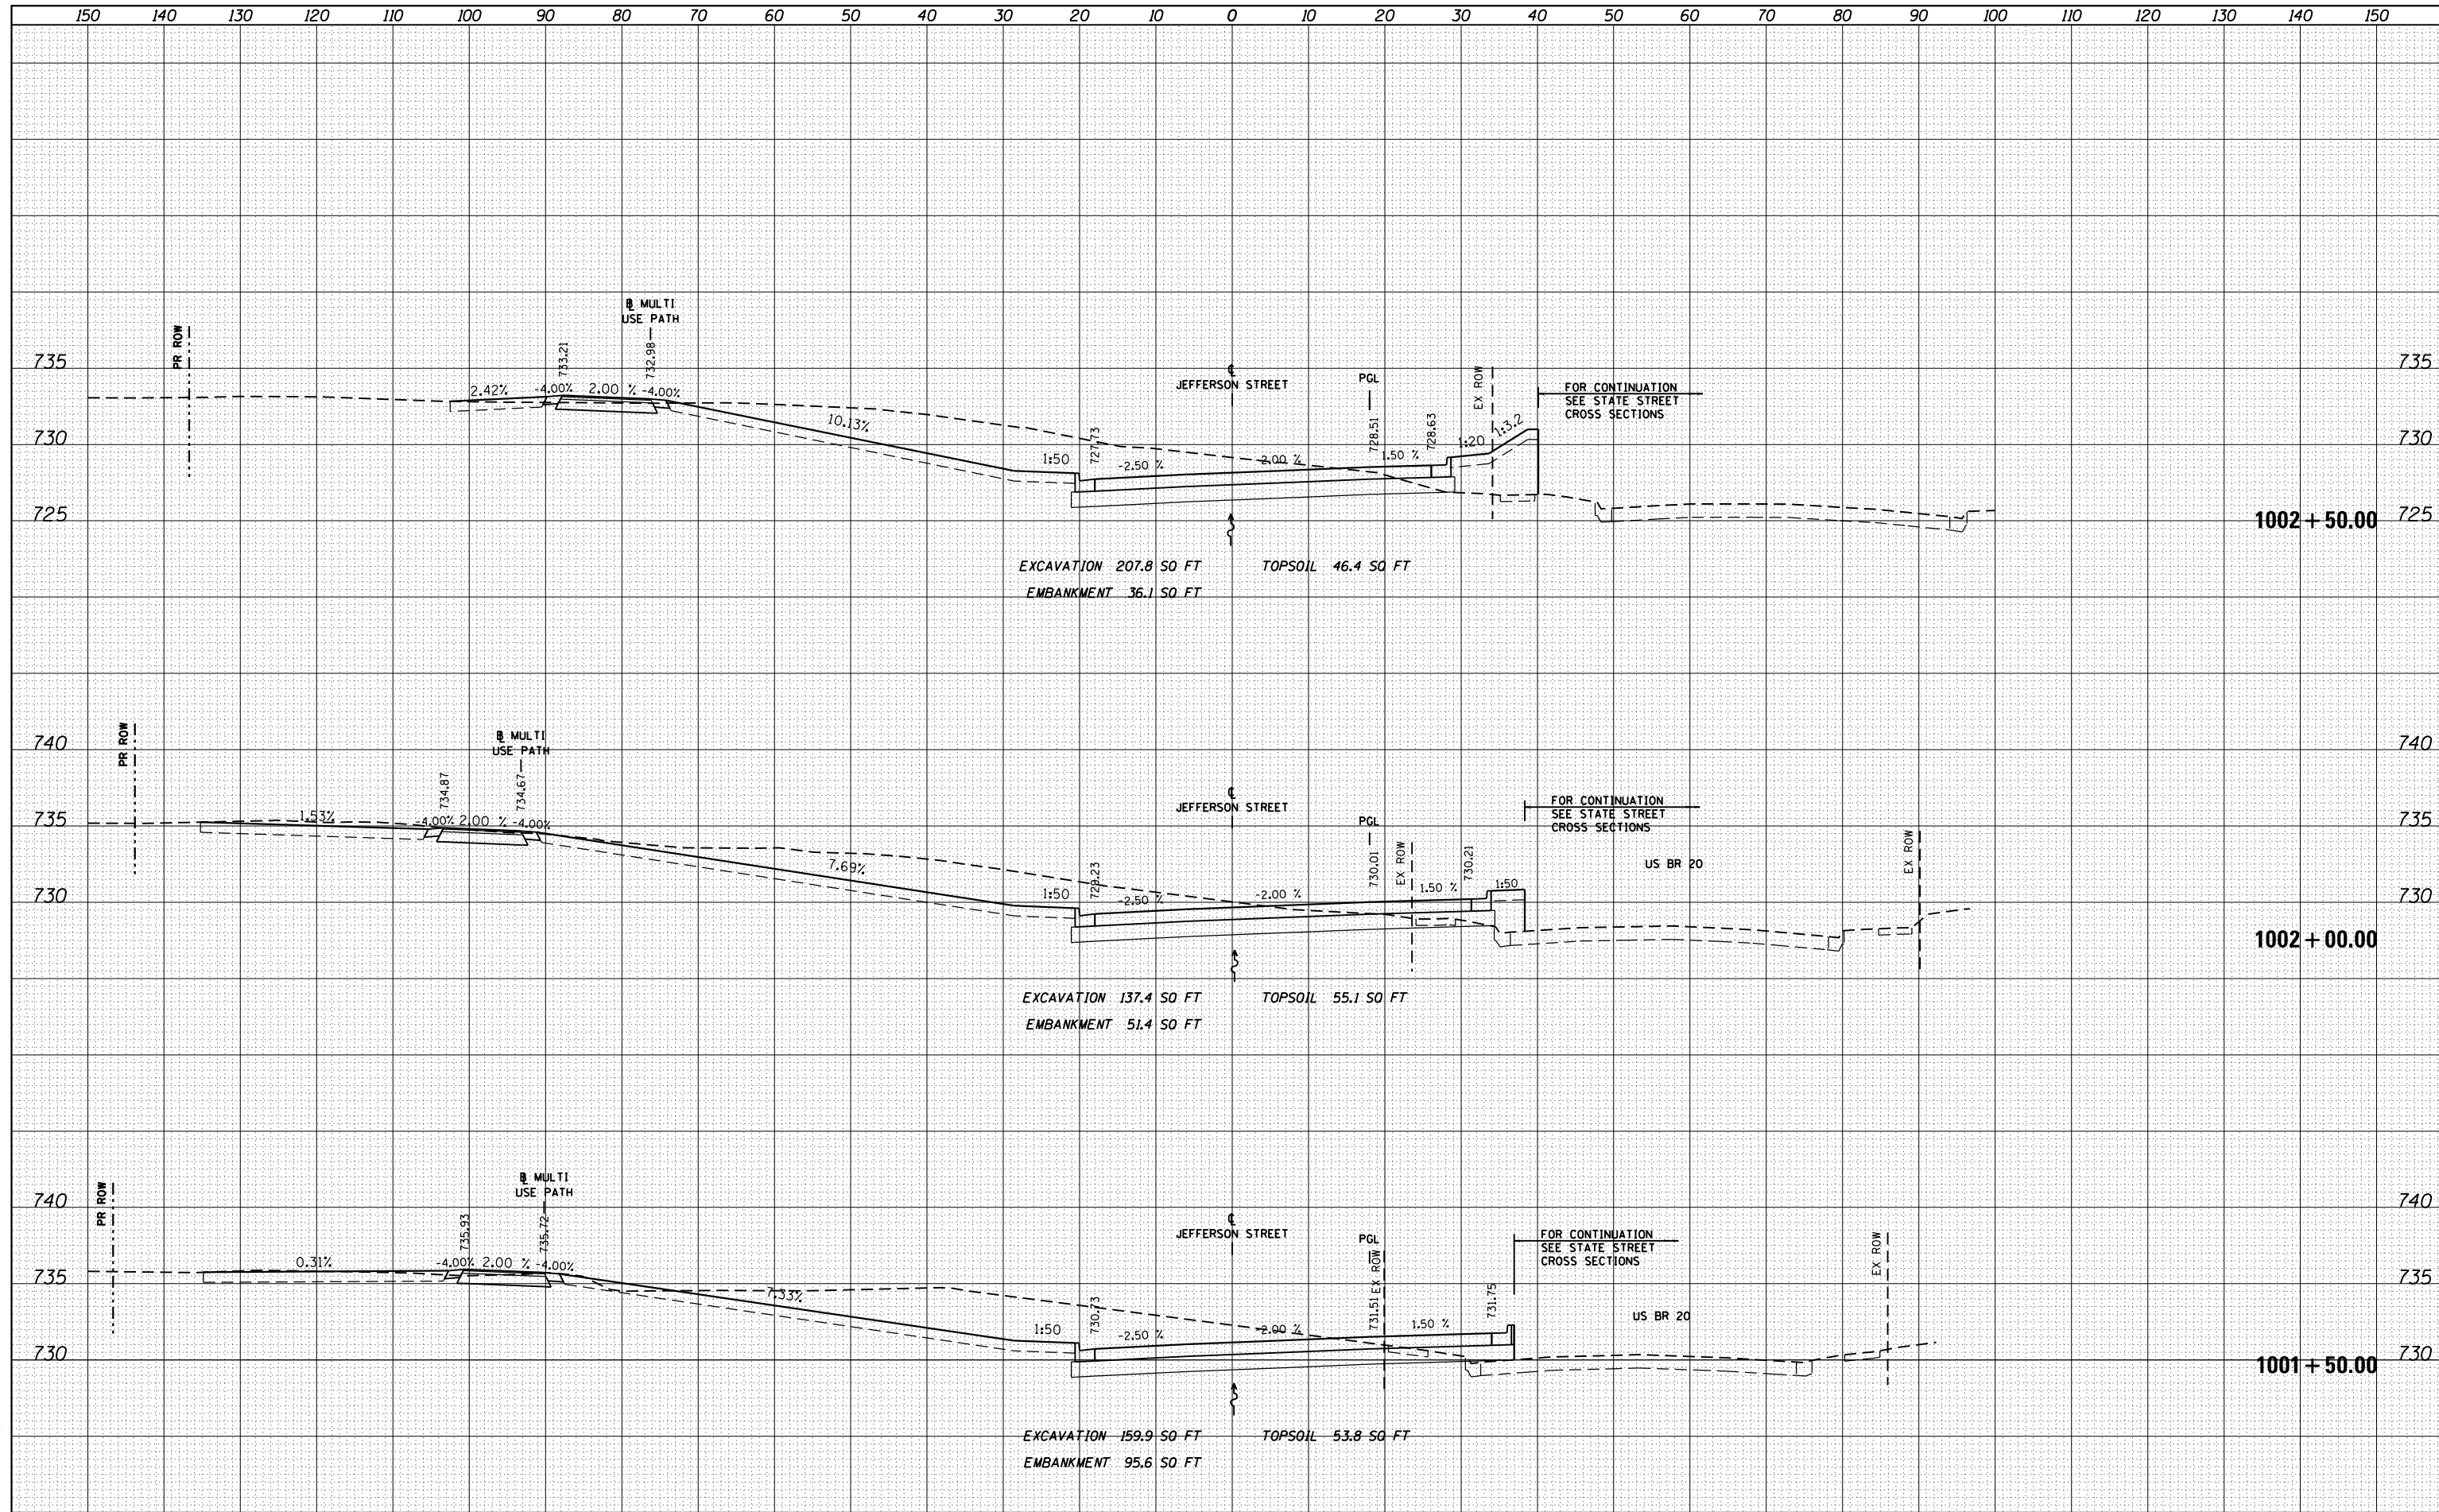

FILE NAME =	USER NAME = dossdd	DESIGNED - JWM	REVISED -	STATE OF ILLINOIS DEPARTMENT OF TRANSPORTATION	JEFFERSON STREET CROSS SECTIONS SCALE: 1"=10'H; 1"=5' V SHEET NO. OF SHEETS STA. 1001+50.00 TO STA. 1002+50.00
es:\pw\work\p1dot\dossdd\d0317626\0264750-sh1-ssht-(pg301-309).dgn		DRAWN - JWM	REVISED -		
		CHECKED - RCH	REVISED -		
		DATE - \$SUBDATE\$	REVISED -		
				F.A.P. RTE. 303	SECTION 41R
				COUNTY WINNEBAGO	TOTAL SHEETS 327
				CONTRACT NO. 64750	SHEET NO. 302
				FED. ROAD DIST. NO. 2 ILLINOIS FED. AID PROJECT	