


DATE	
BY	
FINAL SURVEY PLOTTED AREAS CHECKED	
SURVEY NOTE BOOK NO.	
TEMPLATE AREAS CHECKED	

DATE	
BY	
ORIGINAL SURVEY PLOTTED AREAS CHECKED	
SURVEY NOTE BOOK NO.	
TEMPLATE AREAS CHECKED	

McDonough Associates Inc.
 Engineers / Architects
 130 East Randolph Street Chicago, Illinois 60601

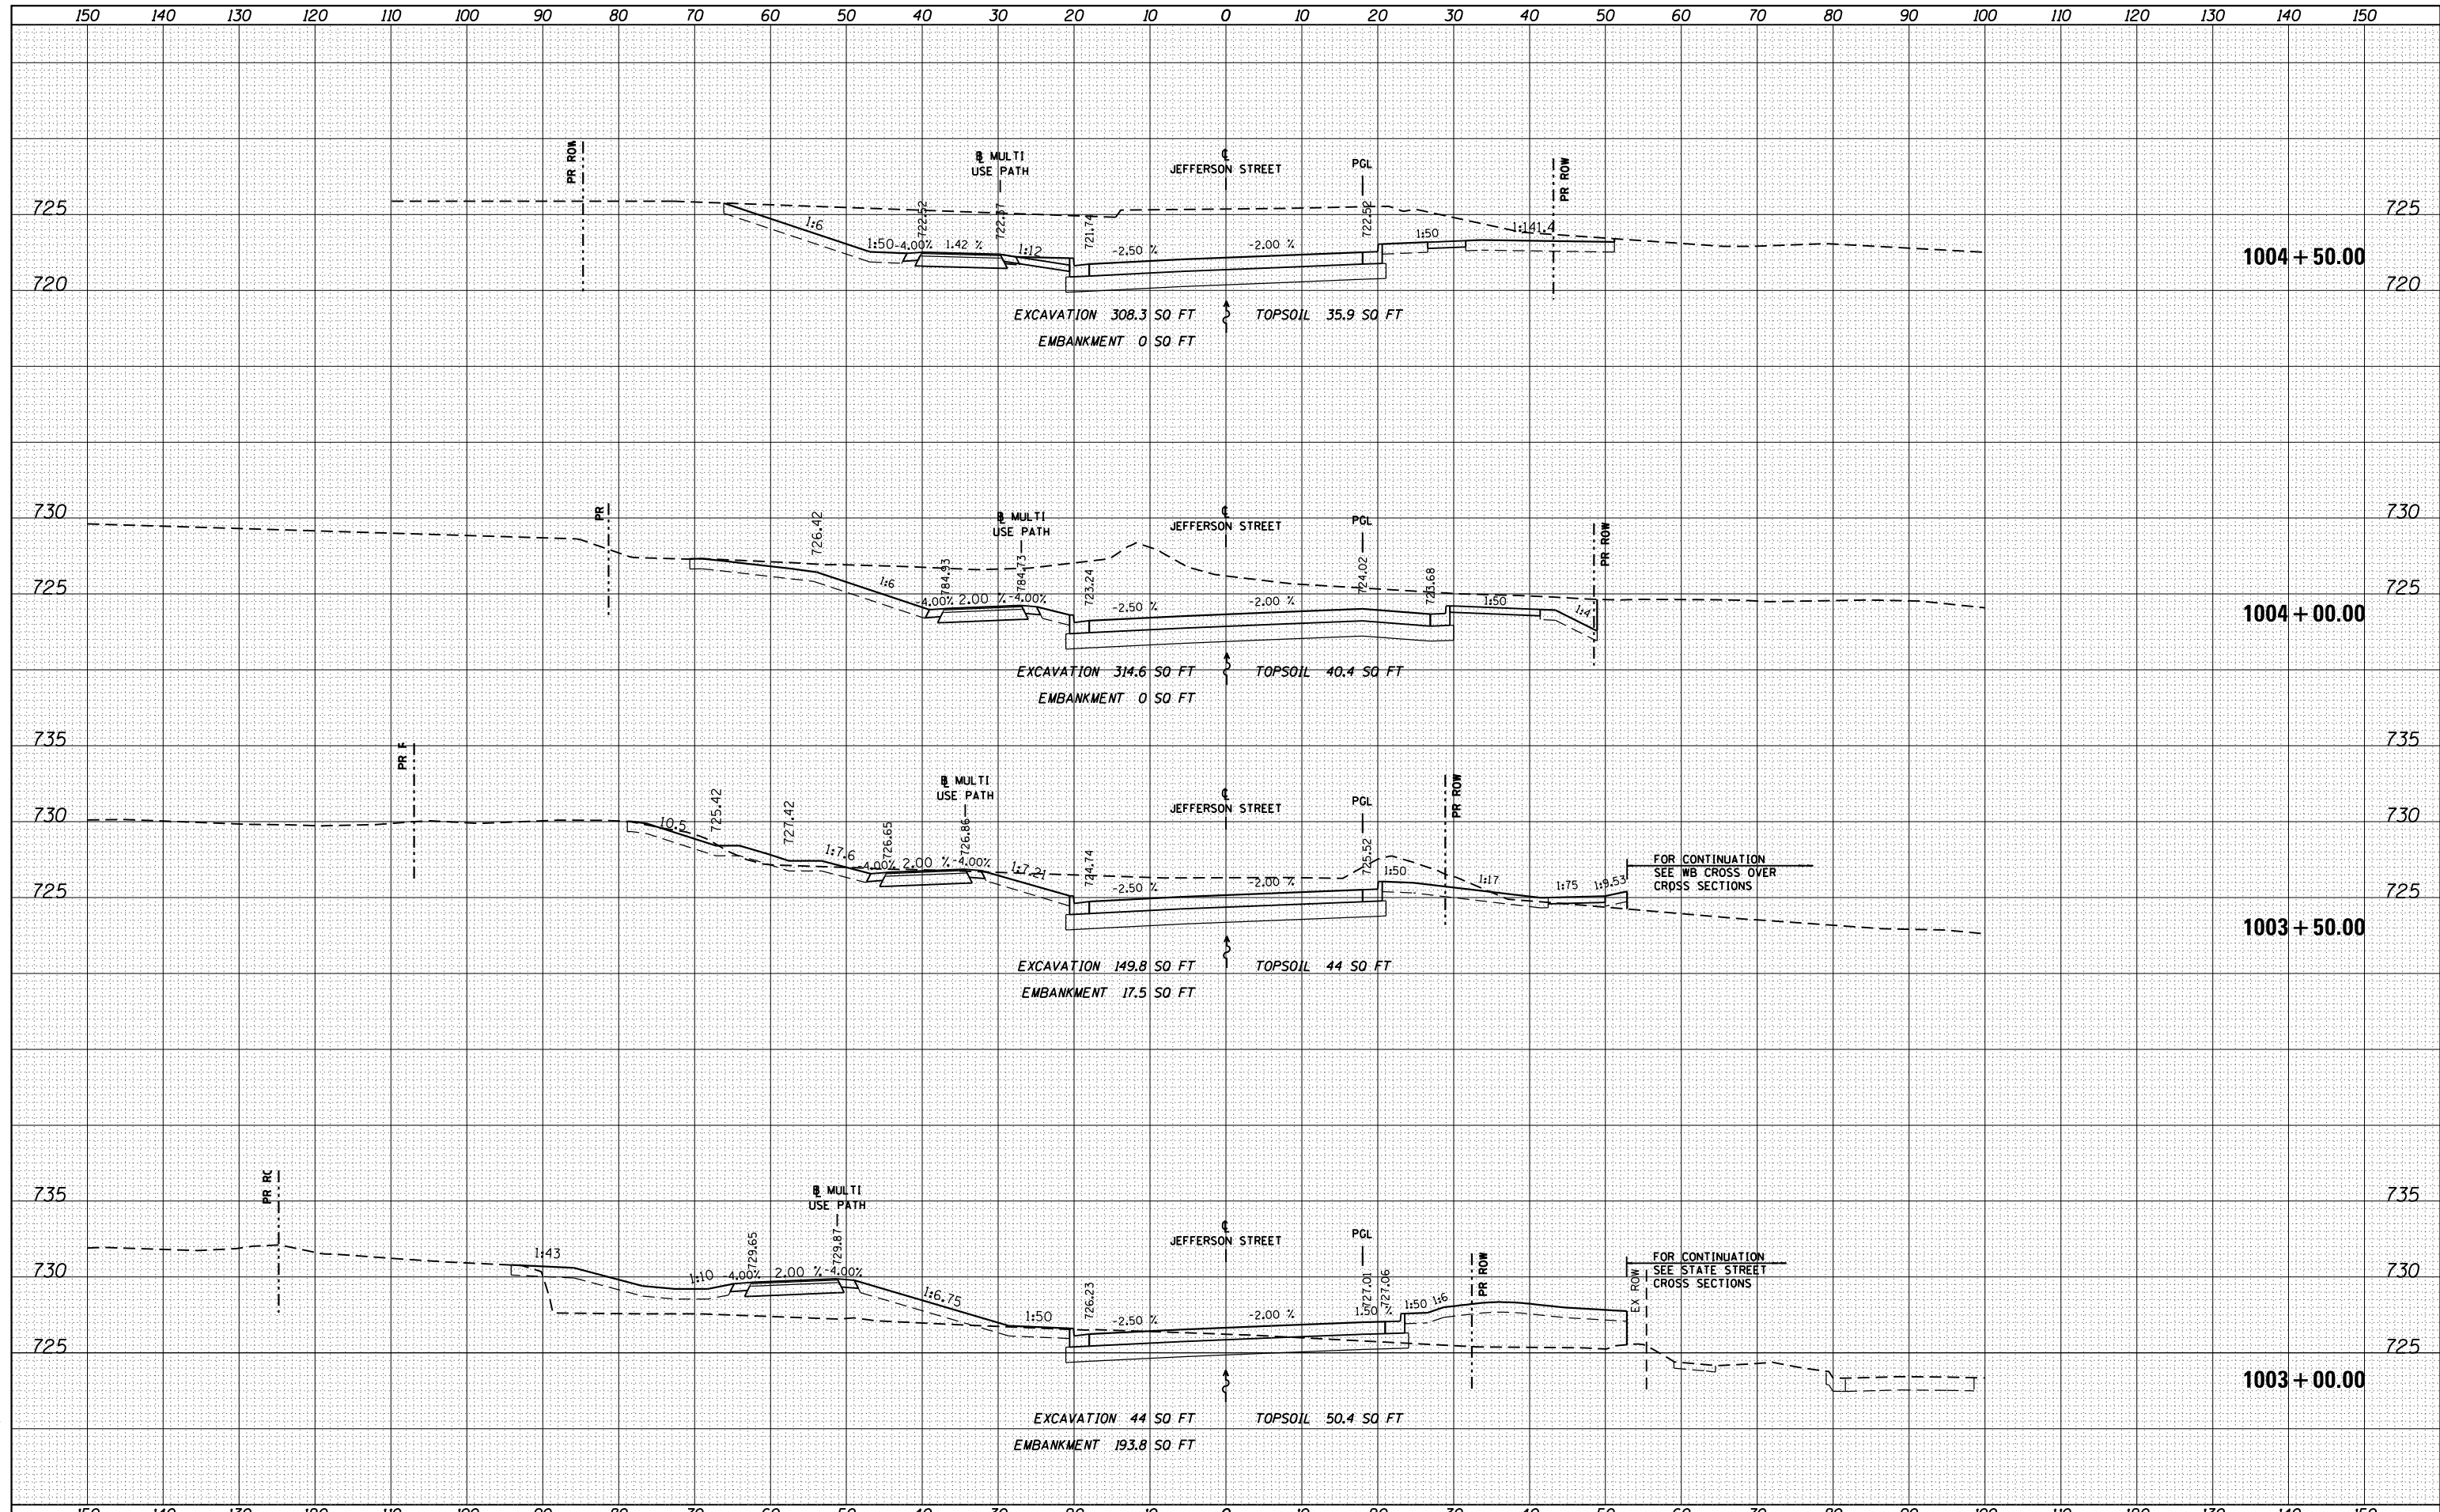

FILE NAME =	USER NAME = dosddd	DESIGNED - JWM	REVISED -	STATE OF ILLINOIS DEPARTMENT OF TRANSPORTATION JEFFERSON STREET CROSS SECTIONS SCALE: 1"=10'H 1/2"=5' SHEET NO. OF SHEETS STA. 1003+00.00 TO STA. 1004+50.00	F.A.P. RTE.	SECTION	COUNTY	TOTAL SHEETS	SHEET NO.
es:\pw_work\pwtodot\dosddd\0317626\0264750-sh1-ssht-(pg301-309).dgn	PLOT SCALE = 20.0000' / in.	DRAWN - JWM	REVISED -		303	41R	WINNEBAGO	327	303
PLOT DATE = Mon Dec 17 17:00:31 2012	DATE - \$SUBDATE\$	CHECKED - RCH	REVISED -		CONTRACT NO. 64750				
		DATE - \$SUBDATE\$	REVISED -		FED. ROAD DIST. NO. 2 ILLINOIS FED. AID PROJECT				