


DATE	
BY	
FINAL SURVEY	SURVEYED
NOTE BOOK	PLOTTED
NO.	TEMPLATE
	AREAS CHECKED
	AREAS CHECKED

DATE	
BY	
ORIGINAL SURVEY	SURVEYED
NOTE BOOK	PLOTTED
NO.	TEMPLATE
	AREAS CHECKED
	AREAS CHECKED

McDonough Associates Inc.
 Engineers / Architects
 130 East Randolph Street Chicago, Illinois 60601

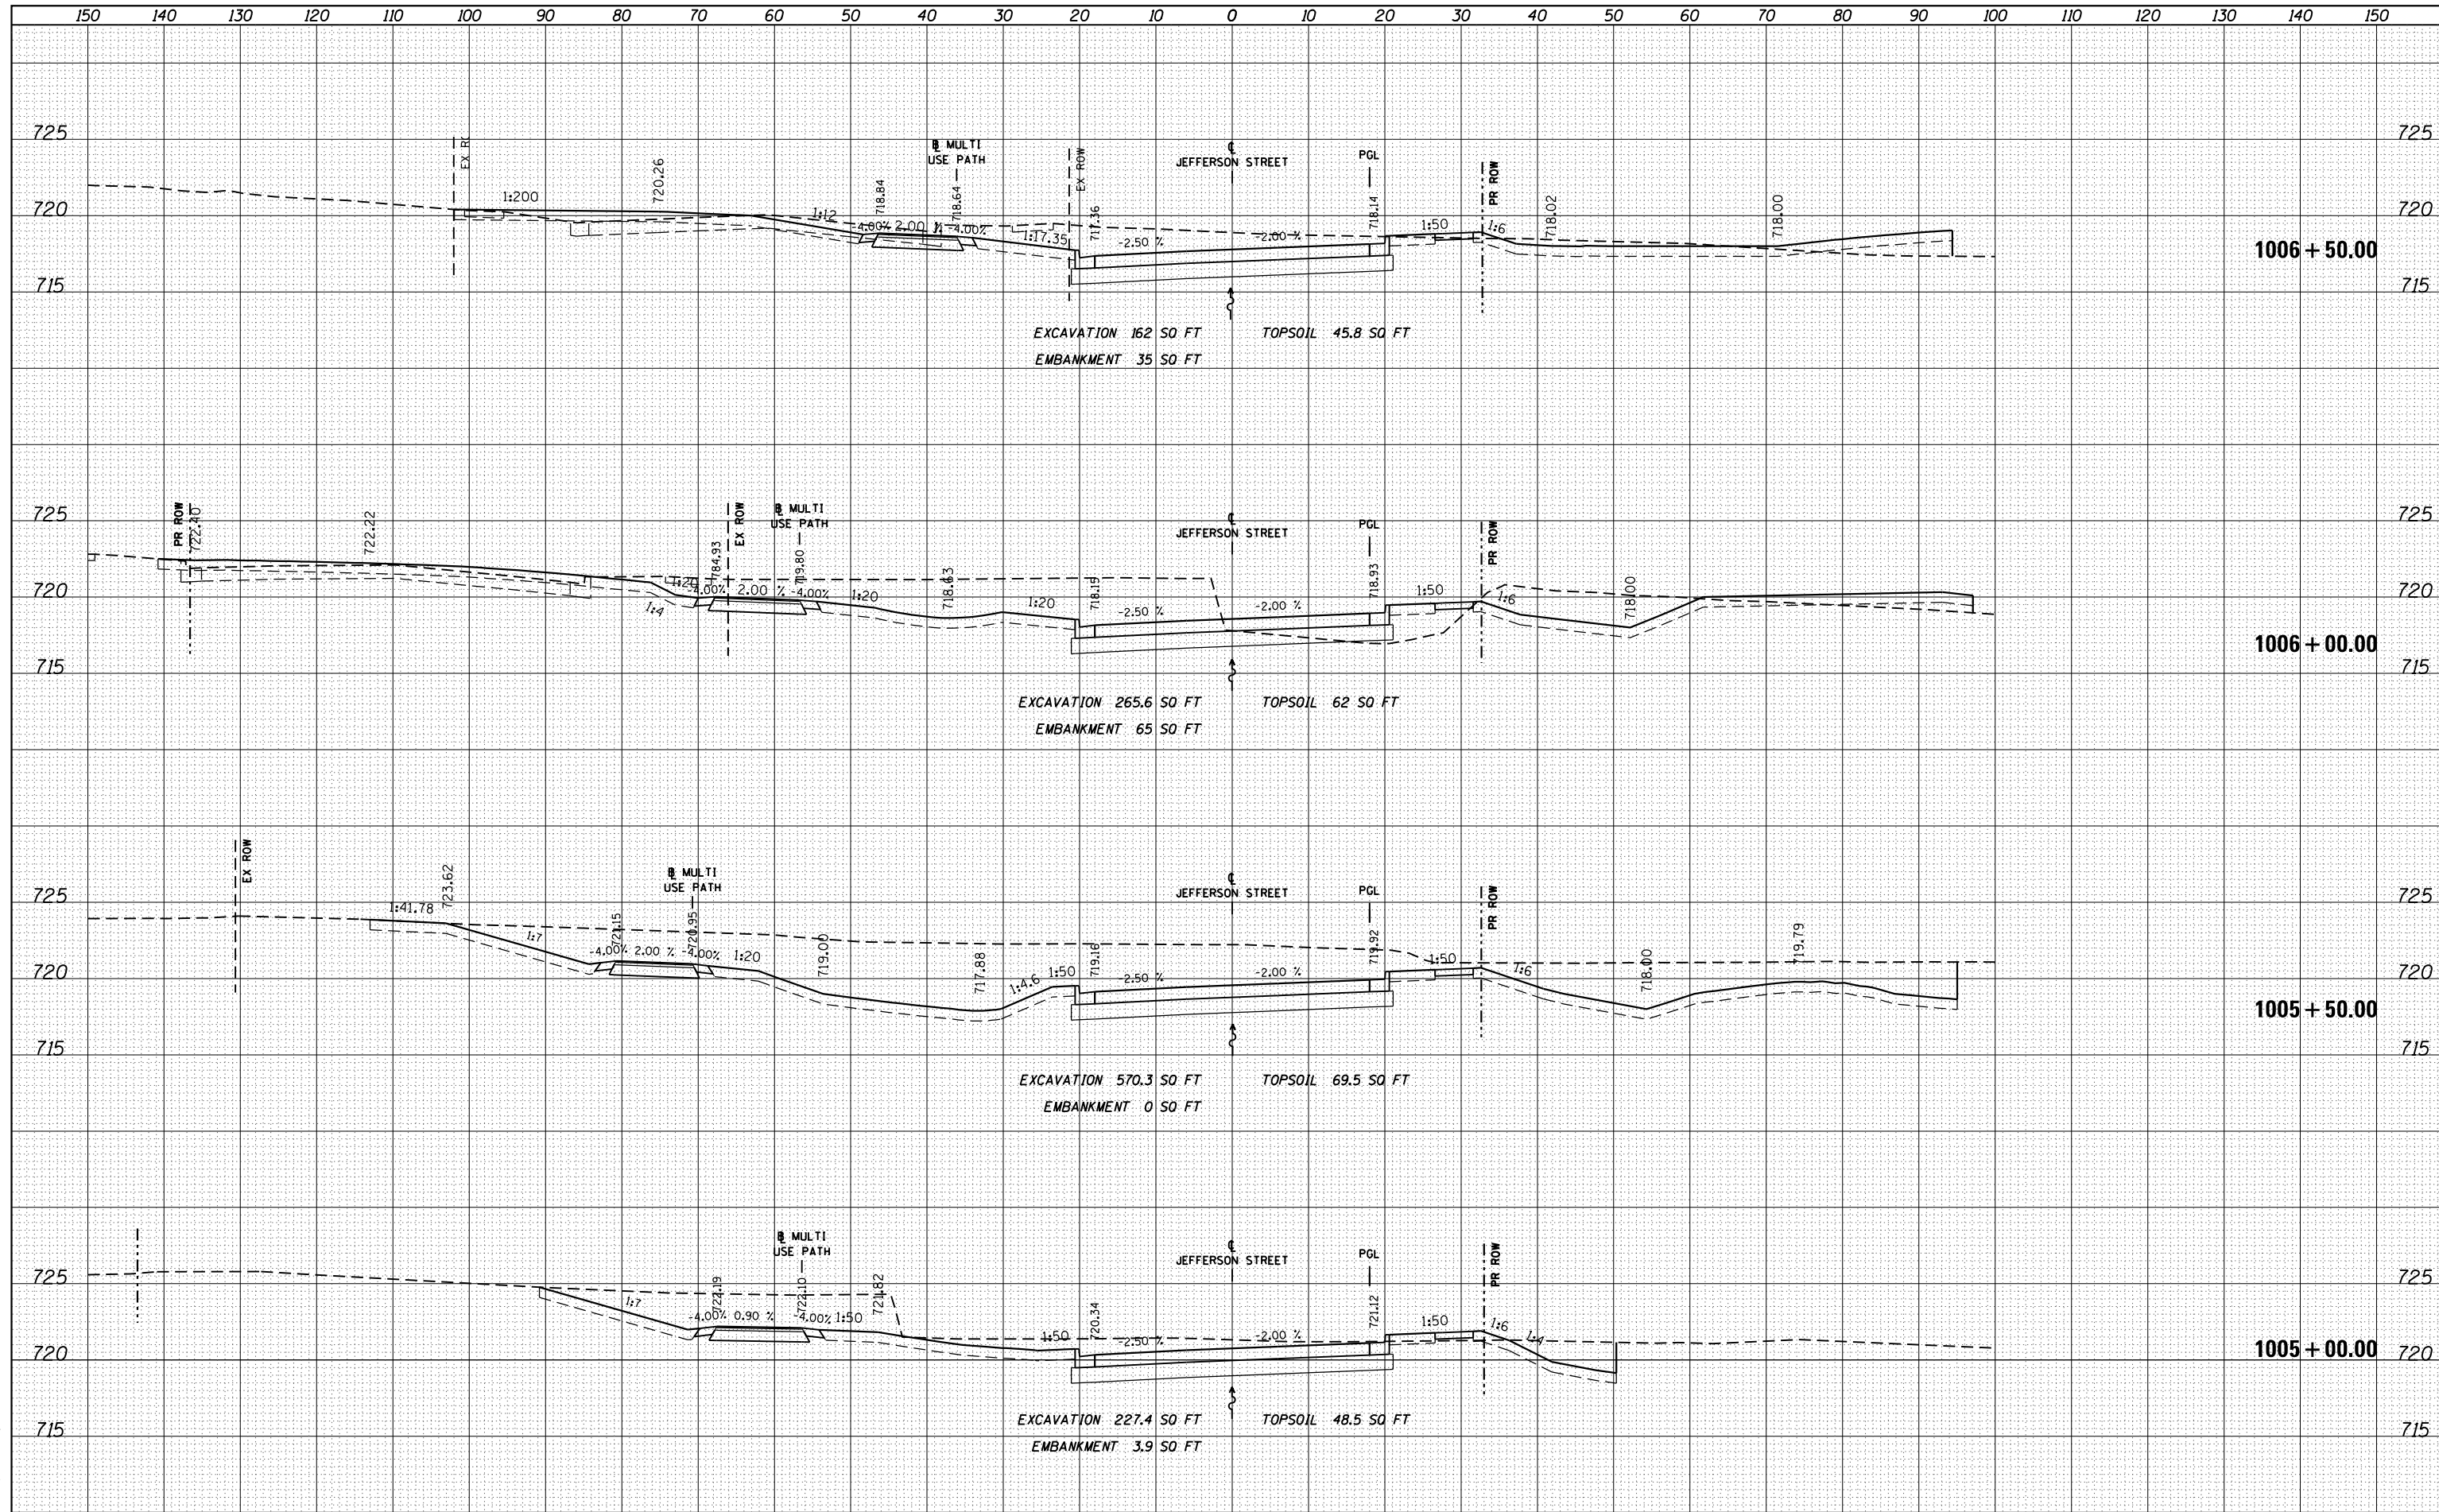

FILE NAME =	USER NAME = dosddd	DESIGNED - JWM	REVISED -	STATE OF ILLINOIS DEPARTMENT OF TRANSPORTATION	JEFFERSON STREET CROSS SECTIONS SCALE: 1"=10'H 1"=5'V SHEET NO. OF SHEETS STA. 1008+00.00 TO STA. 1008+50.00	F.A.P. RTE.	SECTION	COUNTY	TOTAL SHEETS	SHEET NO.	
es:\pw\work\p\dot\dosddd\0317626\0264750-sh-t-ssht-(pg301-309).dgn	PLOT SCALE = 20.0000' / in.	DRAWN - JWM	REVISED -			303	41R	WINNEBAGO	327	304	
	PLOT DATE = Mon Dec 17 17:08:42 2012	CHECKED - RCH	REVISED -			CONTRACT NO. 64750					
		DATE - \$SUBDATE\$	REVISED -			FED. ROAD DIST. NO. 2 ILLINOIS FED. AID PROJECT					