


DATE	
BY	
FINAL SURVEY	SURVEYED
NOTE BOOK	PLOTTED
NO.	TEMPLATE
	AREAS
	CHECKED

DATE	
BY	
ORIGINAL SURVEY	SURVEYED
NOTE BOOK	PLOTTED
NO.	TEMPLATE
	AREAS
	CHECKED

McDonough Associates Inc.
Engineers / Architects
130 East Randolph Street, Chicago, Illinois 60601

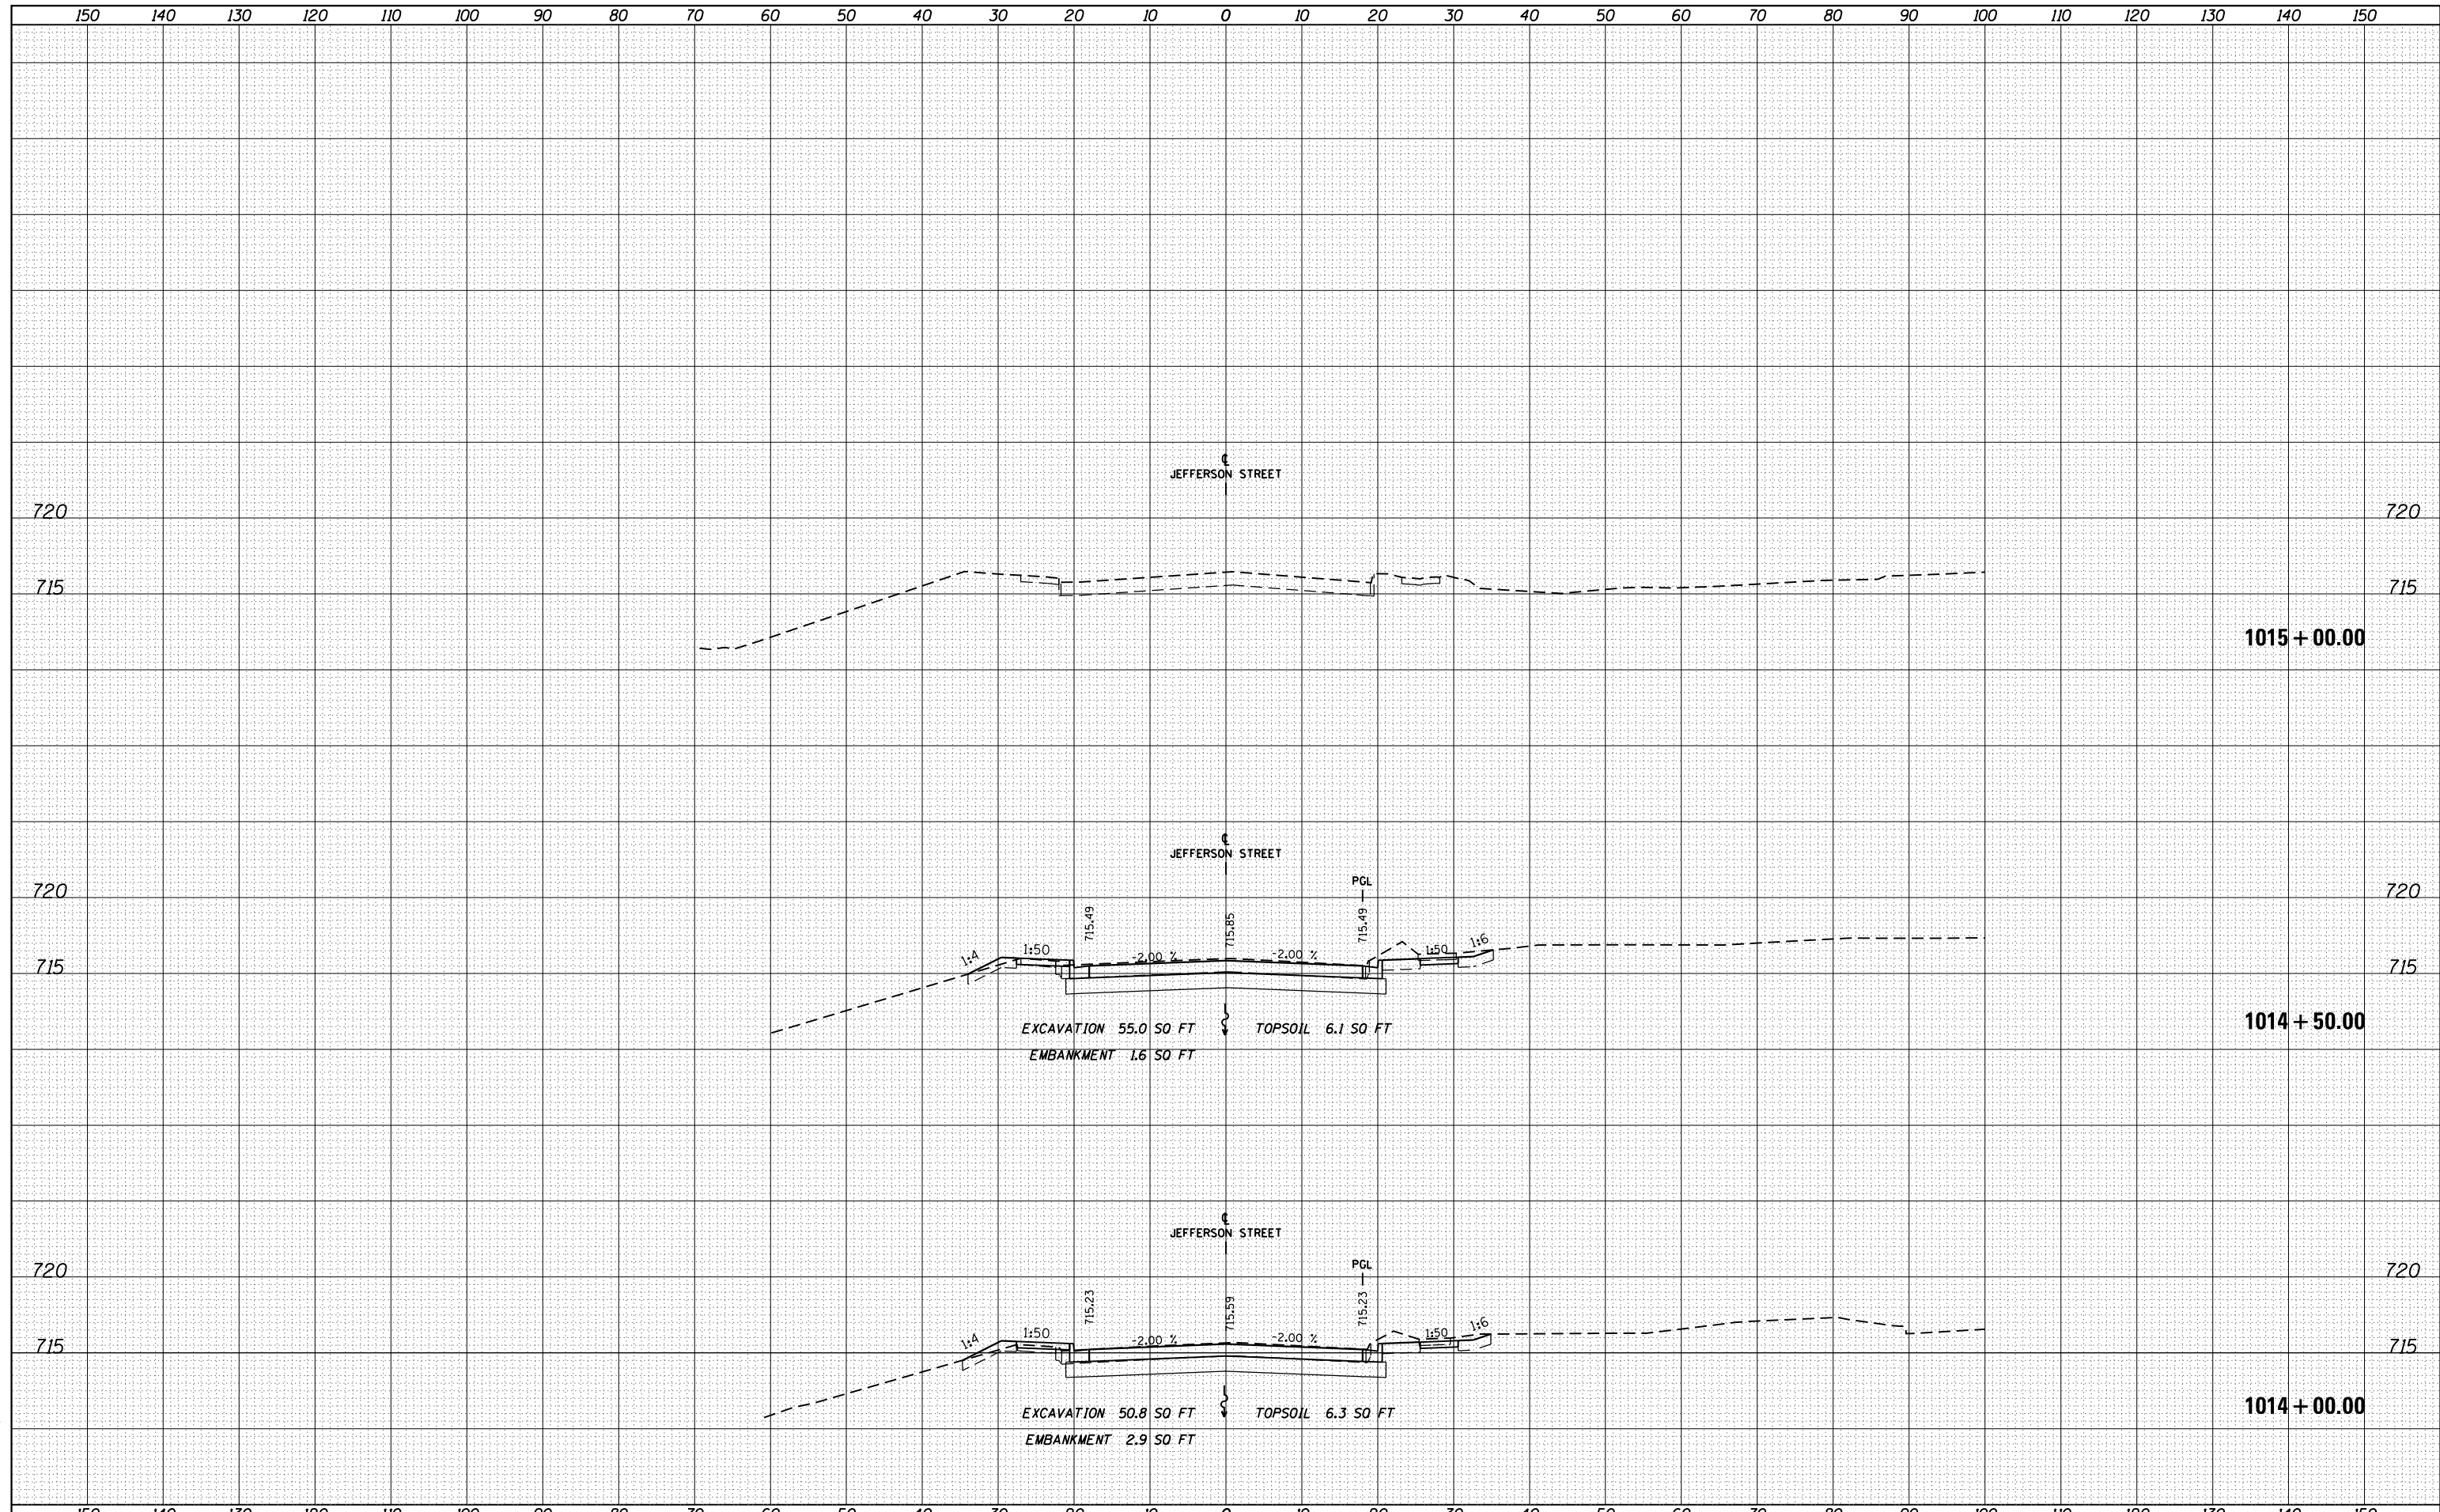

FILE NAME =	USER NAME = dosddd	DESIGNED - JWM	REVISED -
es:\pw_work\p\dot\dosddd\0317626\0264750-sh-t-	ssht-(pg301-309).dgn	DRAWN - JWM	REVISED -
PLOT SCALE = 20.0000' / in.	CHECKED - RCH	REVISIED -	REVISIED -
PLOT DATE = Mon Dec 17 17:09:22 2012	DATE - \$SUBDATE\$	REVISIED -	REVISIED -

STATE OF ILLINOIS
DEPARTMENT OF TRANSPORTATION

JEFFERSON STREET CROSS SECTIONS

SCALE: 1"=10'H; 1"=5' V SHEET NO. OF SHEETS STA. 1000+00.00 TO STA. 1002+00.00

F.A.P. RTE.	SECTION	COUNTY	TOTAL SHEETS	SHEET NO.
303	41R	WINNEBAGO	327	309
FED. ROAD DIST. NO. 2 ILLINOIS FED. AID PROJECT			CONTRACT NO. 64750	