


DATE	
BY	
FINISHED SURVEY	
PLOTTED	
TEMPLATE	
AREAS CHECKED	
NO.	

DATE	
BY	
ORIGINAL SURVEY	
PLOTTED	
TEMPLATE	
AREAS CHECKED	
NO.	

McDonough Associates Inc.  
 Engineers / Architects  
 130 East Randolph Street Chicago, Illinois 60601

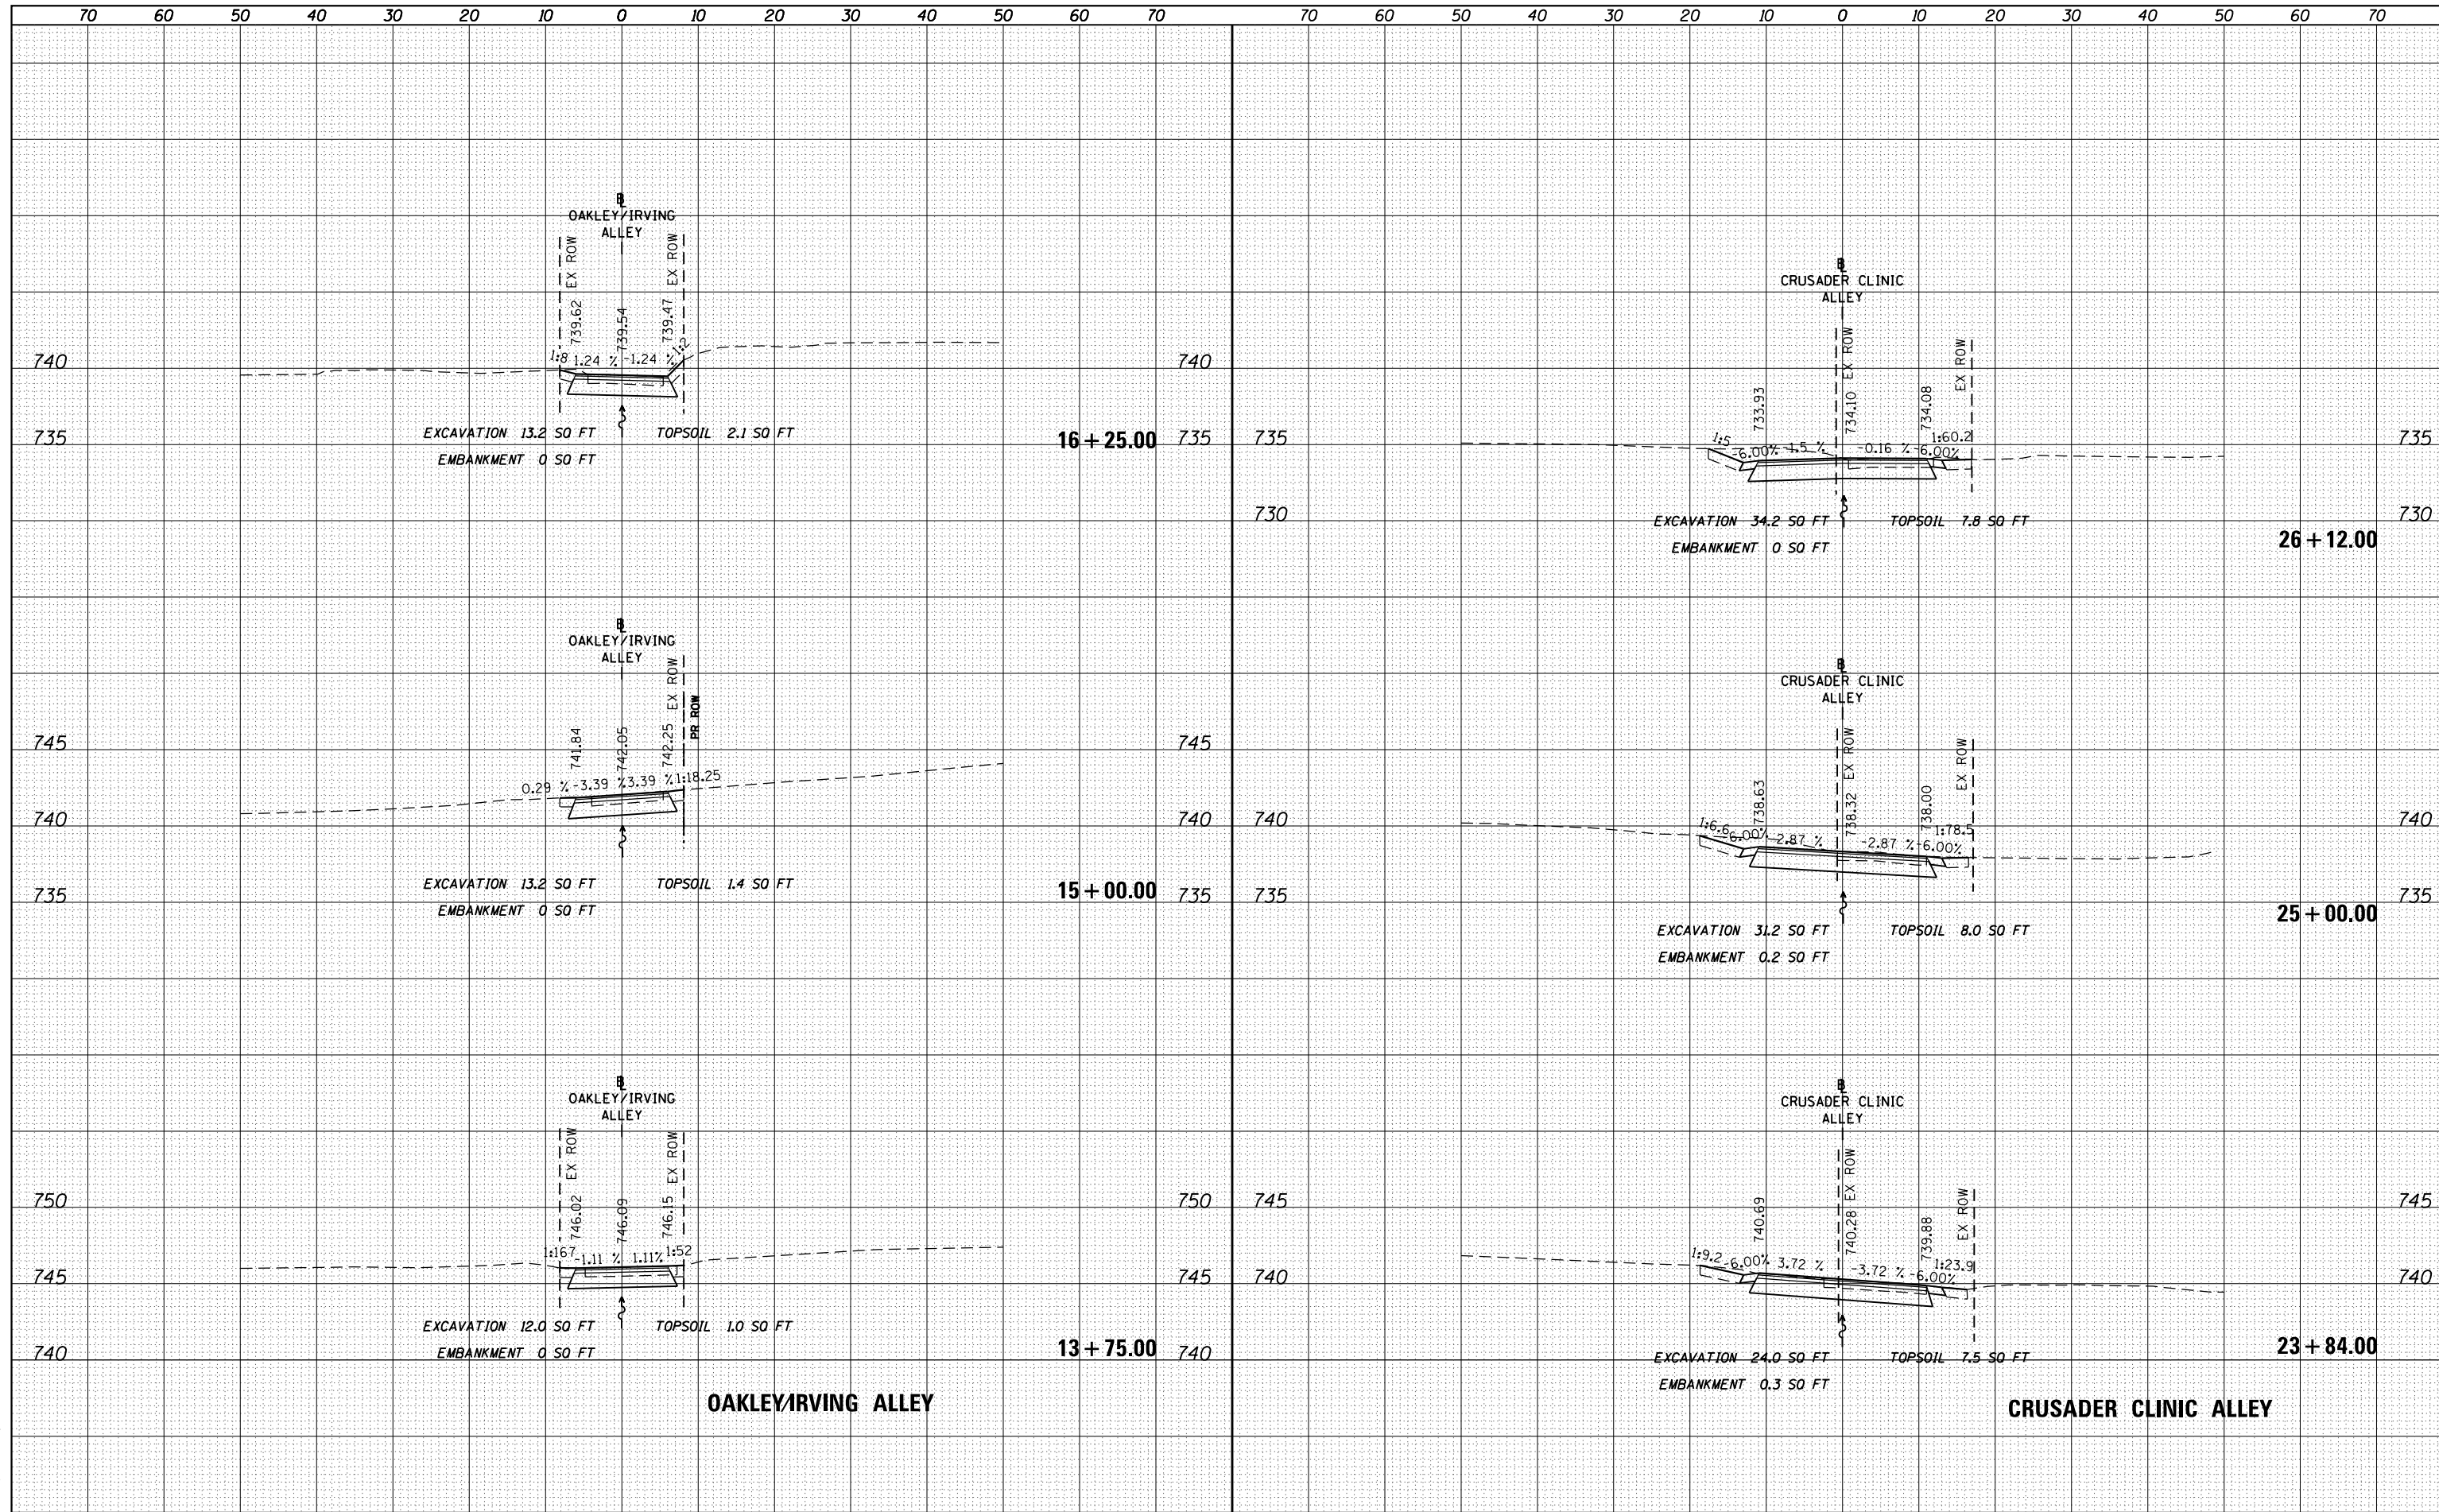

FILE NAME =	USER NAME = dossed	DESIGNED - BA	REVISED -
es:\pw_work\p1dot\dossed\0317626\0264750-sh-t-ssht-(pg310).dgn		DRAWN - BFH	REVISED -
PLOT SCALE = 20.0000' / in.		CHECKED - RCH	REVISED -
PLOT DATE = Mon Dec 17 17:10:05 2012		DATE - \$SUBDATE\$	REVISED -

STATE OF ILLINOIS  
 DEPARTMENT OF TRANSPORTATION

OAKLEY/IRVING ALLEY CROSS SECTIONS  
 CRUSADER CLINIC ALLEY CROSS SECTIONS  
 13+75.00 16+25.00  
 SCALE: 1"=10'H; 1"=5'V SHEET NO. OF SHEETS STA. 23+84.00 TO STA. 26+12.00

F.A.P. RTE.	SECTION	COUNTY	TOTAL SHEETS	SHEET NO.
303	41R	WINNEBAGO	327	310
CONTRACT NO. 64750			FED. ROAD DIST. NO. 2 ILLINOIS FED. AID PROJECT	