

NOTE:  
 MEDIAN FROM STA 381+71 TO STA 386+00  
 SEE LANDSCAPE PLANS FOR GRADING OF MEDIAN.

**PROPOSED TYPICAL SECTION - IL 2**

STA 373+74 TO STA 378+62  
 STA 381+71 TO STA 386+00

**PR PGL AND MEDIAN TRANS:**

LT SIDE FROM STA 371+83.27, 6.00' LT TO STA 374+23.00, 0.00' LT  
 RT SIDE FROM STA 371+83.27, 6.00' RT TO STA 374+23.00, 12.00' RT  
 LT SIDE FROM STA 384+11.00, 0.00' LT TO STA 385+51.00, 4.00' LT  
 RT SIDE FROM STA 384+11.00, 12.00' RT TO STA 385+86.00, 7.00' RT

**AGGREGATE SUBGRADE IMPROVEMENT:**

24" LT OF CENTERLINE FROM STA 373+74.00 TO STA 373+98.60  
 18" RT OF CENTERLINE FROM STA 373+74.00 TO STA 373+98.60  
 18" FROM STA 373+98.60 TO STA 378+62.00  
 18" FROM STA 381+71.00 TO STA 385+00.00  
 12" FROM STA 385+00.00 TO STA 386+00.00

**GEOTECHNICAL REINFORCEMENT:**


FROM STA 373+74.00 TO STA 373+98.60 LT OF CENTERLINE  
 FROM STA 385+00.00 TO STA 386+00.00

**LEGEND**

- 1 PORTLAND CEMENT CONCRETE PAVEMENT, 9 1/2" (JOINTED)
- 2 AGGREGATE SUBGRADE IMPROVEMENT 12"
- 3 COMBINATION CONCRETE CURB AND GUTTER, TYPE B-6.24
- 4 TOPSOIL FURNISH AND PLACE, 6"
- 5 PORTLAND CEMENT CONCRETE SIDEWALK, 5"
- 6 EXISTING BIKE PATH
- 7 COMBINATION CONCRETE CURB AND GUTTER, TYPE B-6.12
- 8 TOPSOIL FURNISH AND PLACE, SPECIAL
- 9 EXISTING BRICK WALL
- 10 EXISTING ORNAMENTAL FENCE
- 11 1 1/2" HMA SURFACE COURSE MIX "C", N50
- 12 AGGREGATE SUBGRADE IMPROVEMENT
- 13 SEGMENTAL CONCRETE BLOCK WALL
- 14 CONCRETE MEDIAN SURFACE, 4 INCH
- 15 CORRUGATED MEDIAN
- 16 AGGREGATE SUBGRADE IMPROVEMENT 18"
- 17 PORTLAND CEMENT CONCRETE BASE COURSE WIDENING 10"
- 18 AGGREGATE SUBGRADE IMPROVEMENT 24"
- 19 AGGREGATE FILL
- 20 2" HOT-MIX ASPHALT SURFACE COURSE IL-9.5FG N50
- 21 AGGREGATE BASE COURSE, TYPE B, 8"
- 22 COMBINATION CONCRETE CURB AND GUTTER, TYPE B-6.18
- 23 PIPE UNDERDRAINS 6"
- 24 2" INCIDENTAL HOT-MIX ASPHALT SURFACING
- 25 HOT-MIX ASPHALT SURFACE REMOVAL, 2 1/2"
- 26 1" LEVELING BINDER (MACHINE METHOD), N50

**NOTE:**

\* GUTTER FLAG REVERSE PITCHED TO 2% AWAY FROM MEDIAN

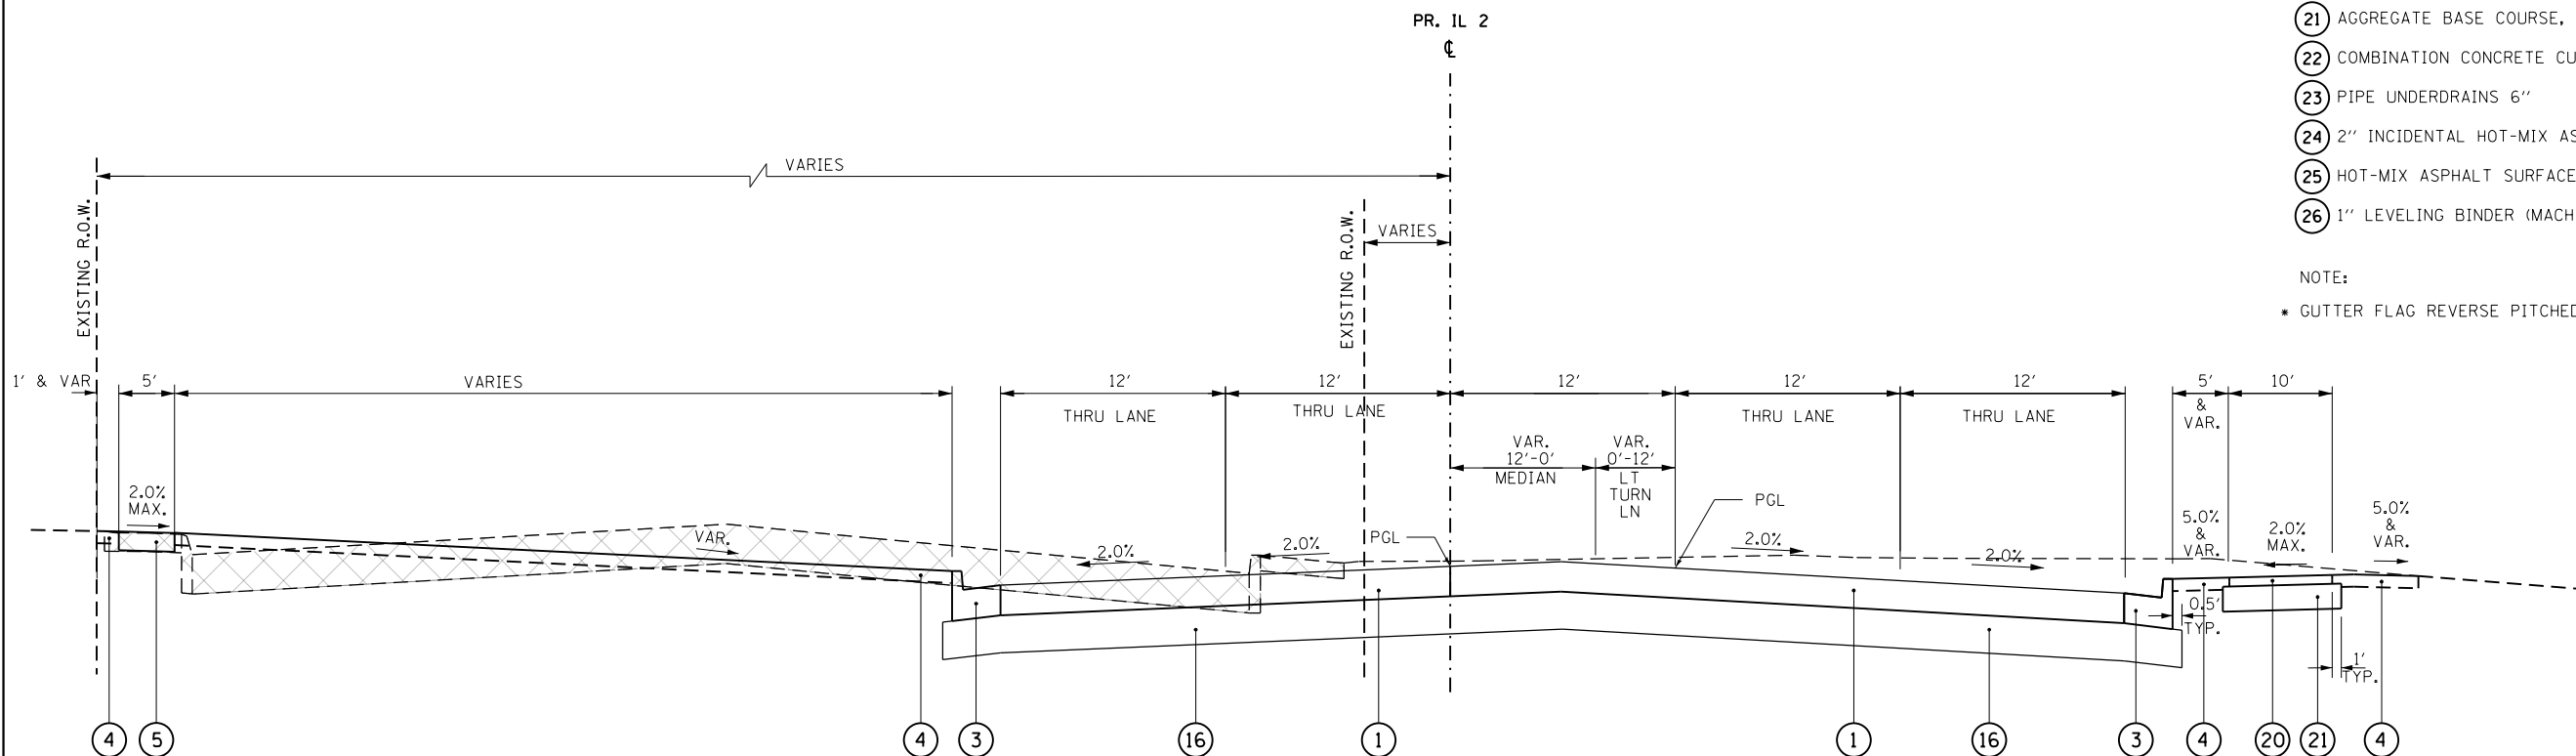

**PROPOSED TYPICAL SECTION - IL 2**  
 STA 378+62 TO STA 381+71

NOTE:  
 MEDIAN ENDS @ STA 379+32

FILE NAME =	USER NAME = #USER*	DESIGNED -	REVISED -
#FILE#		DRAWN -	REVISED -
	PLOT SCALE = #SCALE*	CHECKED -	REVISED -
	PLOT DATE = #DATE*	DATE -	REVISED -

**STATE OF ILLINOIS  
 DEPARTMENT OF TRANSPORTATION**

**PROPOSED TYPICAL SECTIONS**

SCALE: SHEET NO. 5 OF 20 SHEETS STA. TO STA.

F.A.P. RTE.	SECTION	COUNTY	TOTAL SHEETS	SHEET NO.
742	(32, 33) R-1	WINNEBAGO	705	25
			CONTRACT NO. 64821	
ILLINOIS FED. AID PROJECT				