



HORIZONTAL CONTROL POINT No. 113

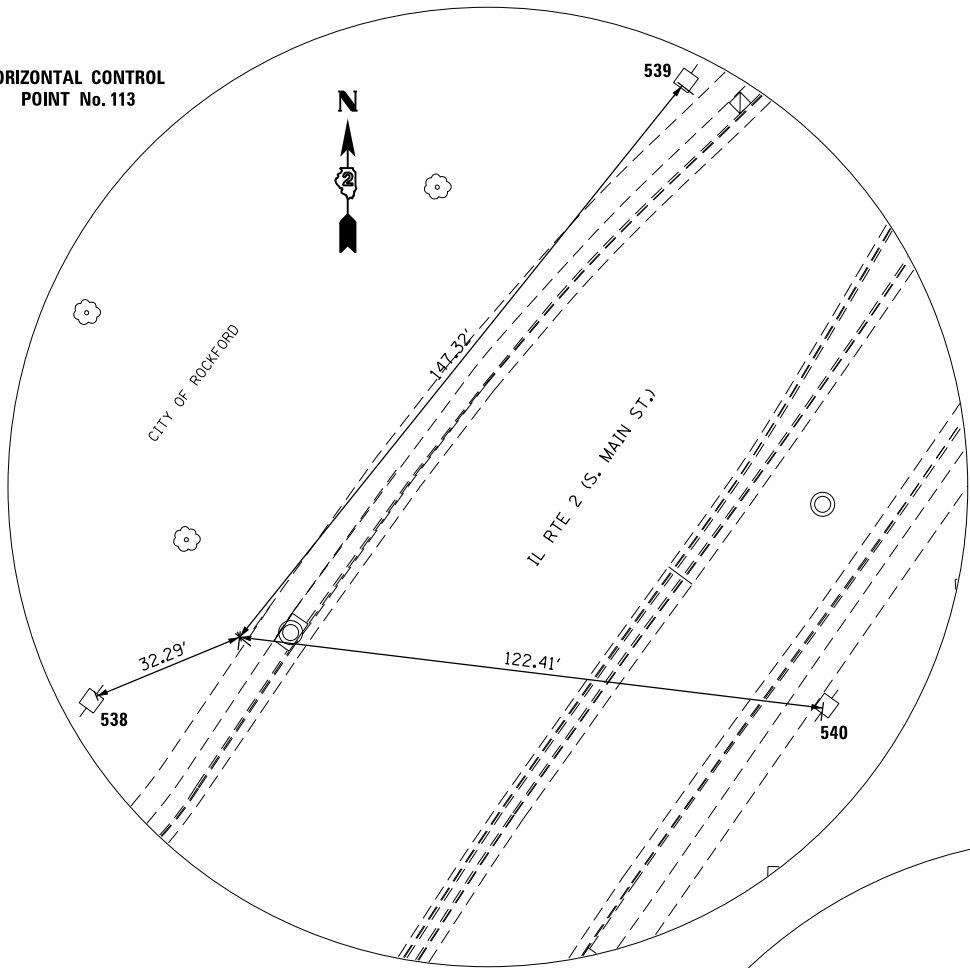


HORIZONTAL CONTROL POINT No. 8942

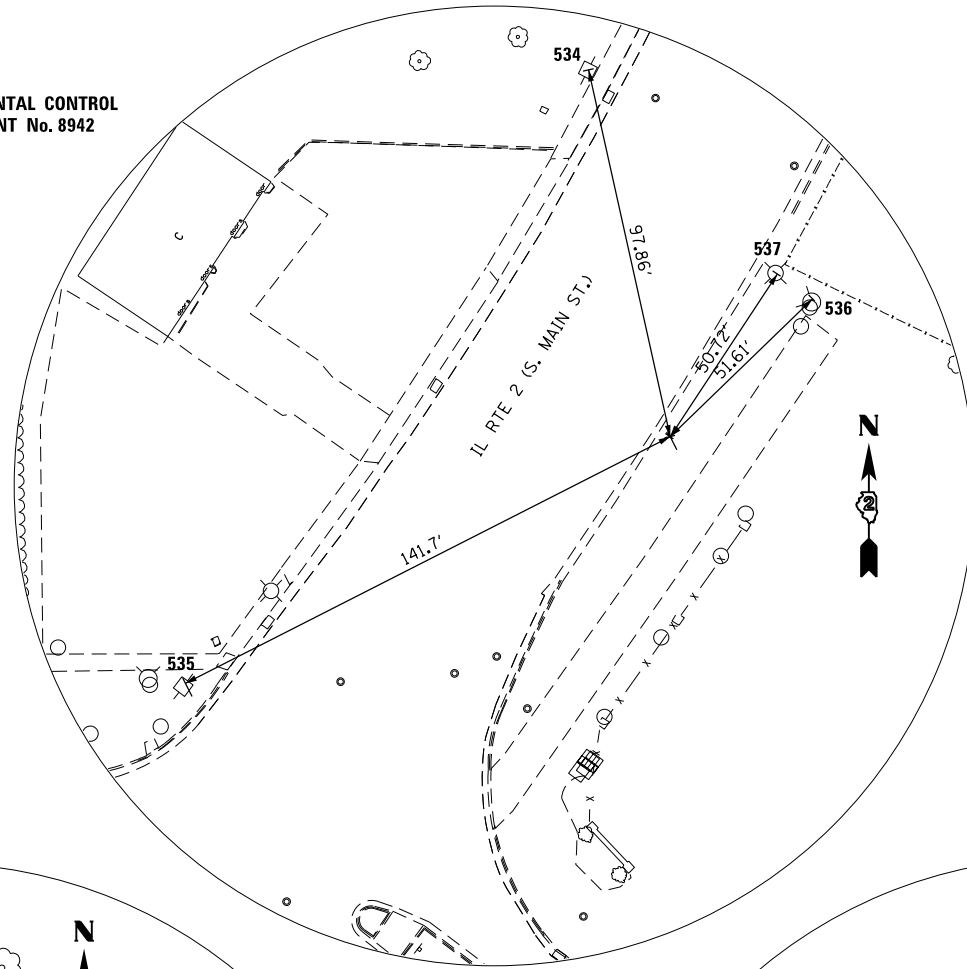


HORIZONTAL AND VERTICAL CONTROL NOTES:  
SEE SHEETS 17 - 19 OF 19 SHEETS FOR DESCRIPTION OF REFERENCE TIES AND HORIZONTAL CONTROL POINTS.

HORIZONTAL CONTROL POINT No. 114

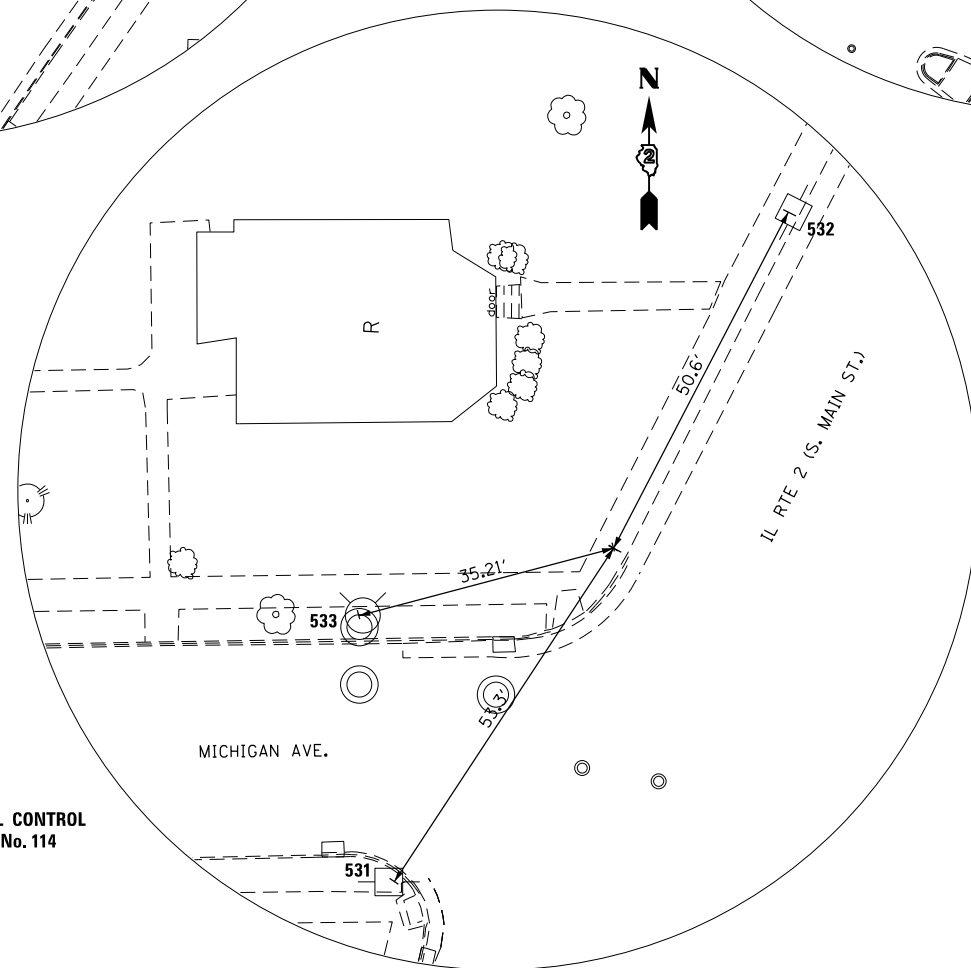

HORIZONTAL CONTROL POINT No. 115

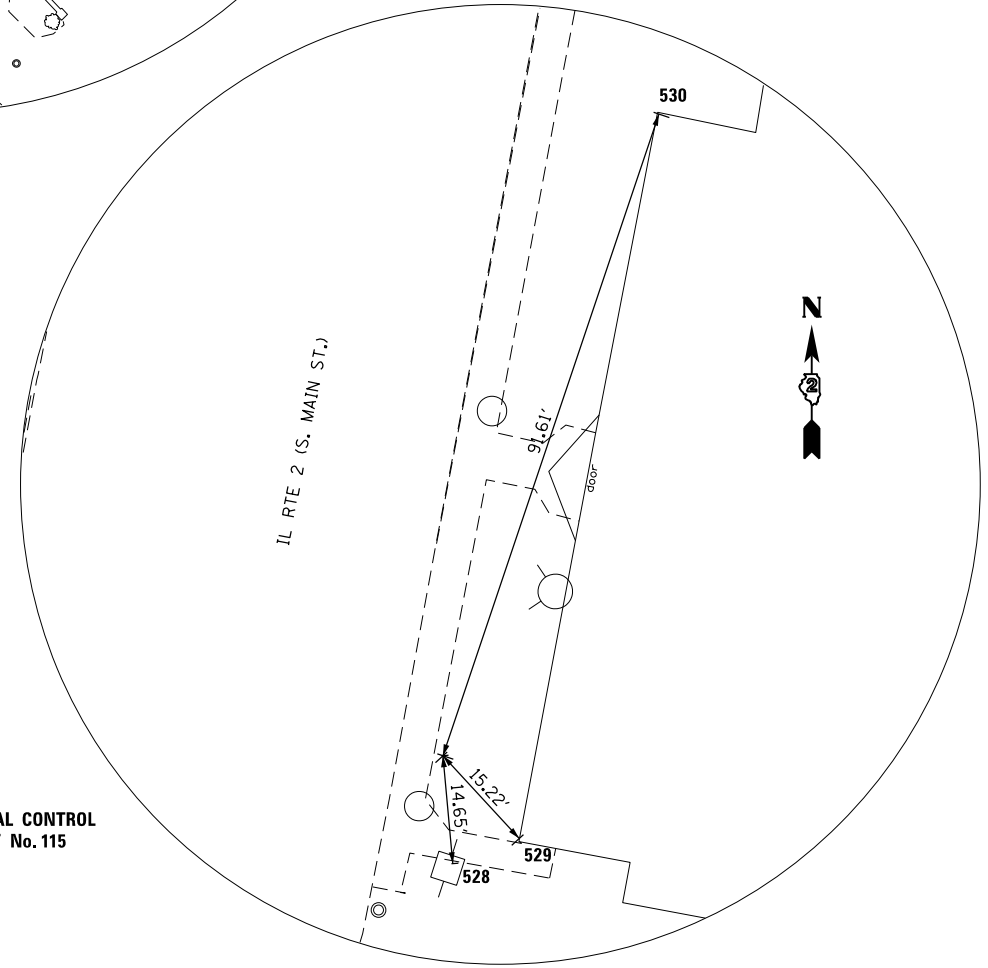

FILE NAME =	USER NAME = \$USER*	DESIGNED -	REVISED -
\$FILE\$		DRAWN -	REVISED -
	PLOT SCALE = \$SCALE*	CHECKED -	REVISED -
	PLOT DATE = \$DATE*	DATE -	REVISED -

STATE OF ILLINOIS  
DEPARTMENT OF TRANSPORTATION

HORIZONTAL AND VERTICAL  
CONTROL

SCALE: NTS SHEET NO. 14 OF 19 SHEETS STA. TO STA.

F.A.P. RTE.	SECTION	COUNTY	TOTAL SHEETS	SHEET NO.
742	(32, 33) R-1	WINNEBAGO	705	100
CONTRACT NO. 64821			ILLINOIS FED. AID PROJECT	