



HORIZONTAL CONTROL POINT No. 1040

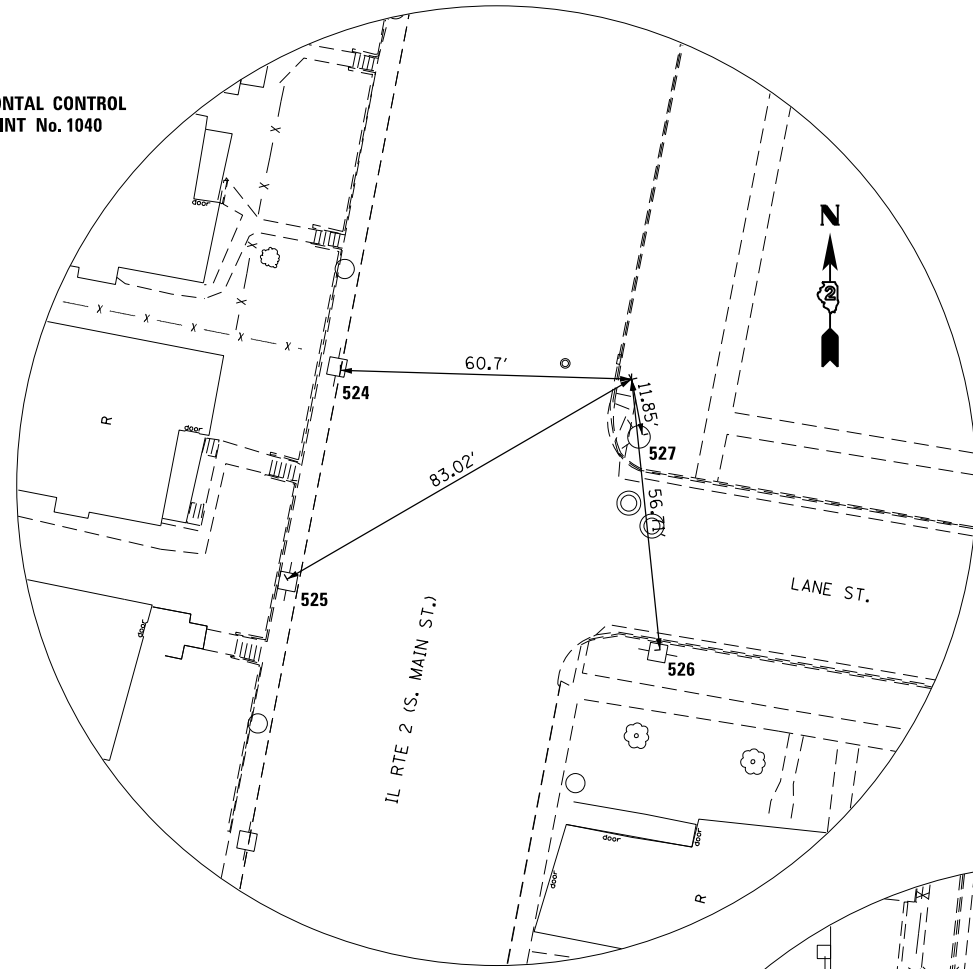


HORIZONTAL CONTROL POINT No. 1042

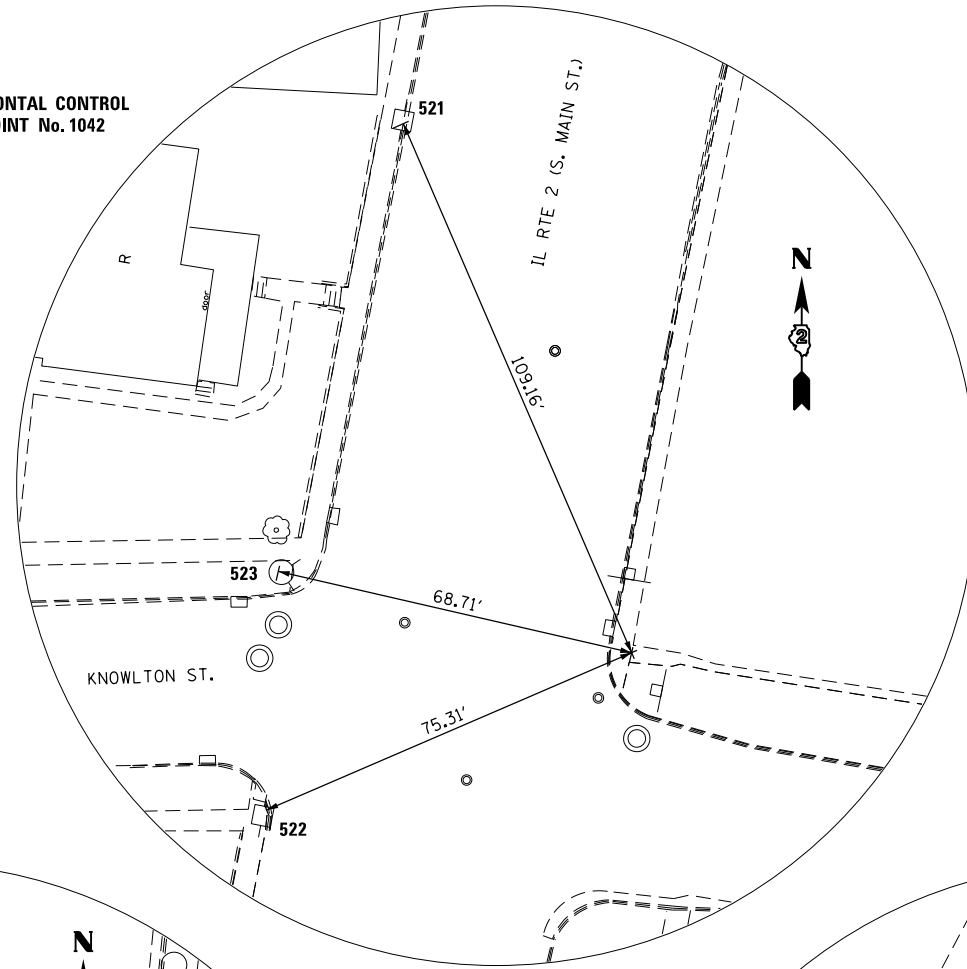


HORIZONTAL AND VERTICAL CONTROL NOTES:
SEE SHEETS 17 - 19 OF 19 SHEETS FOR DESCRIPTION OF REFERENCE TIES AND HORIZONTAL CONTROL POINTS.

HORIZONTAL CONTROL POINT No. 1043

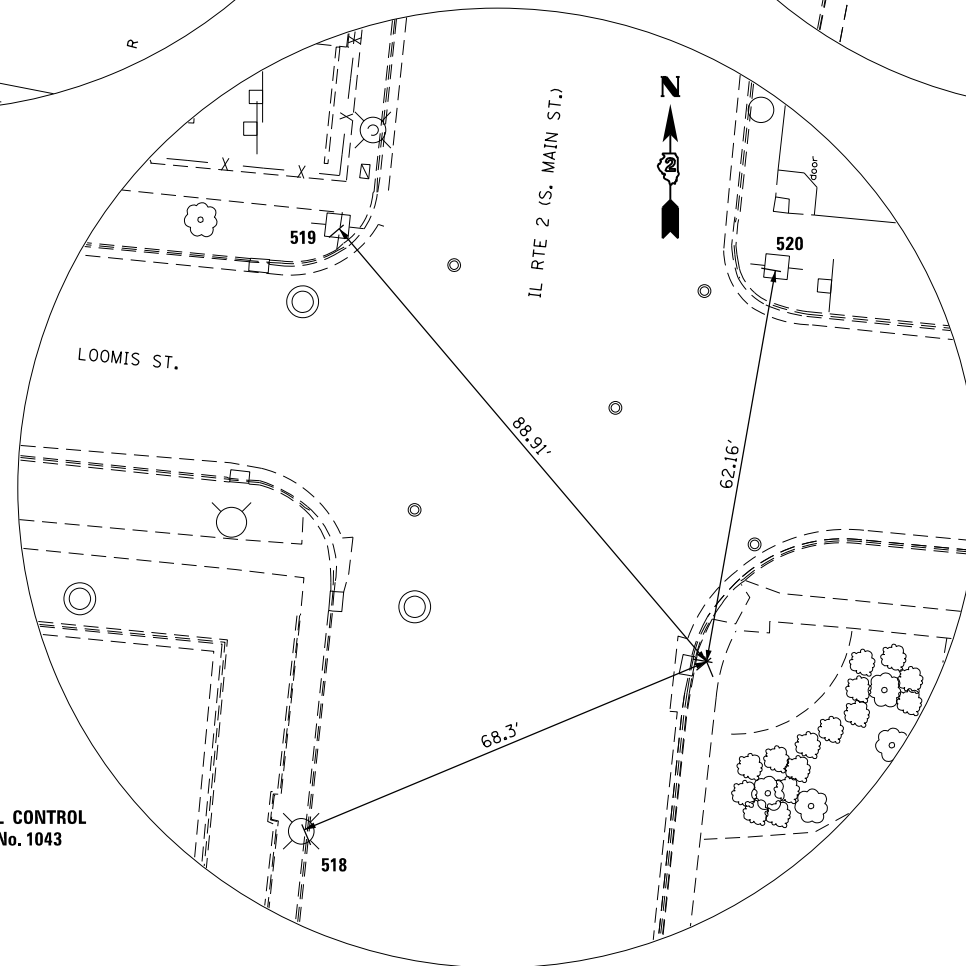

HORIZONTAL CONTROL POINT No. 116

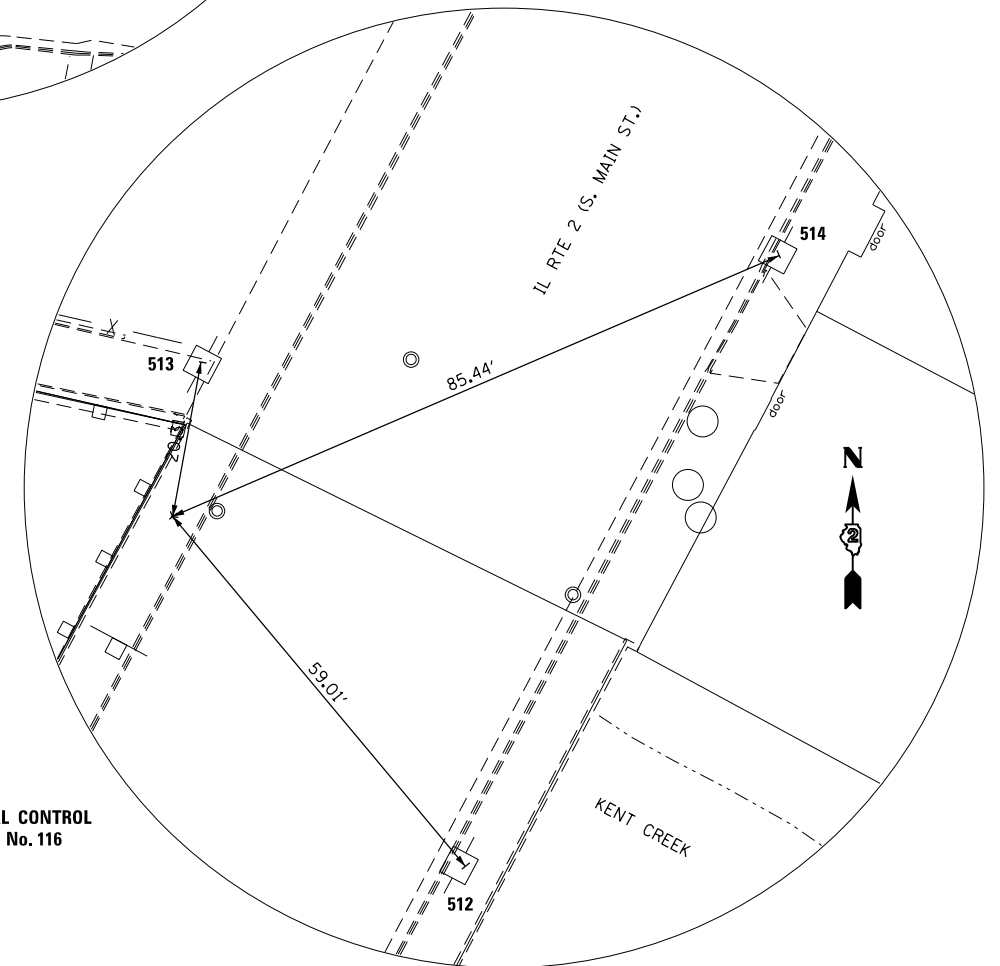

FILE NAME = *FILE*

USER NAME = *USER*
PLOT SCALE = *SCALE*
PLOT DATE = *DATE*

DESIGNED -
DRAWN -
CHECKED -
DATE -

REVISED -
REVISED -
REVISED -
REVISED -

STATE OF ILLINOIS
DEPARTMENT OF TRANSPORTATION

HORIZONTAL AND VERTICAL
CONTROL

SCALE: NTS SHEET NO. 15 OF 19 SHEETS STA. TO STA.

F.A.P. RTE.	SECTION	COUNTY	TOTAL SHEETS	SHEET NO.
742	(32, 33) R-1	WINNEBAGO	705	101
CONTRACT NO. 64821			ILLINOIS FED. AID PROJECT	