




HORIZONTAL CONTROL POINT No. 9040

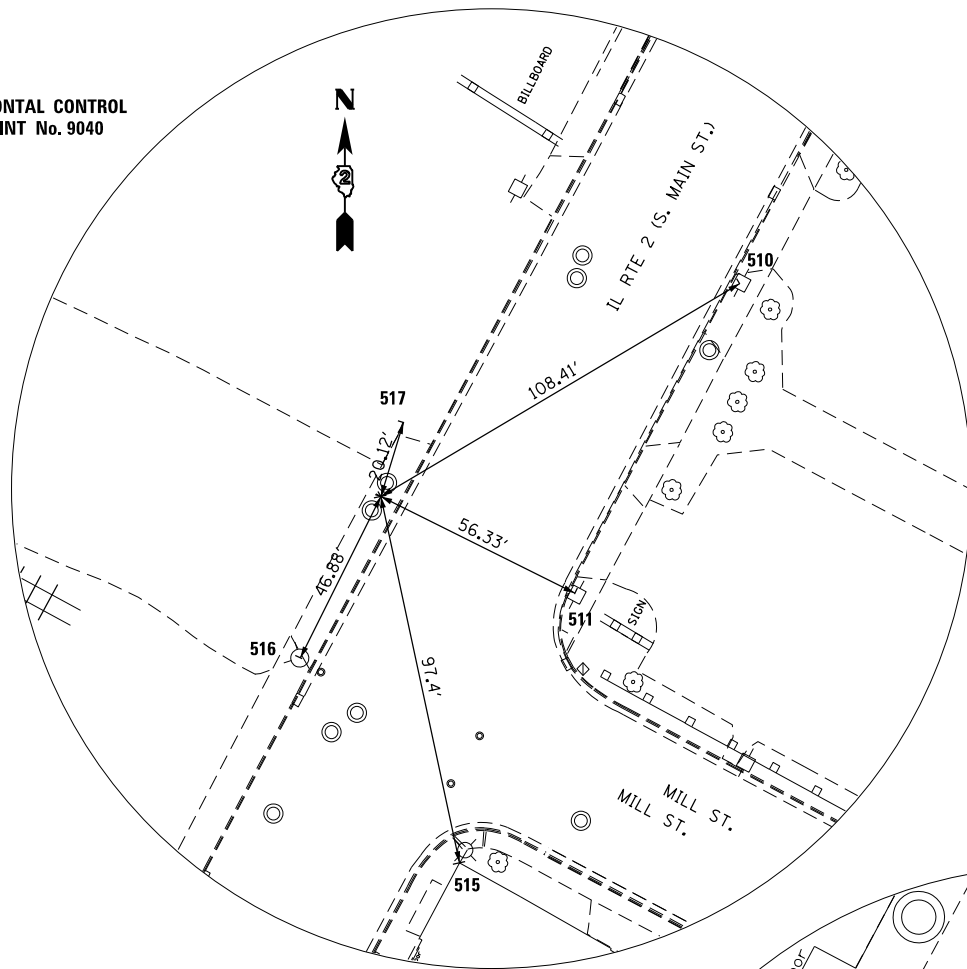


HORIZONTAL CONTROL POINT No. 160

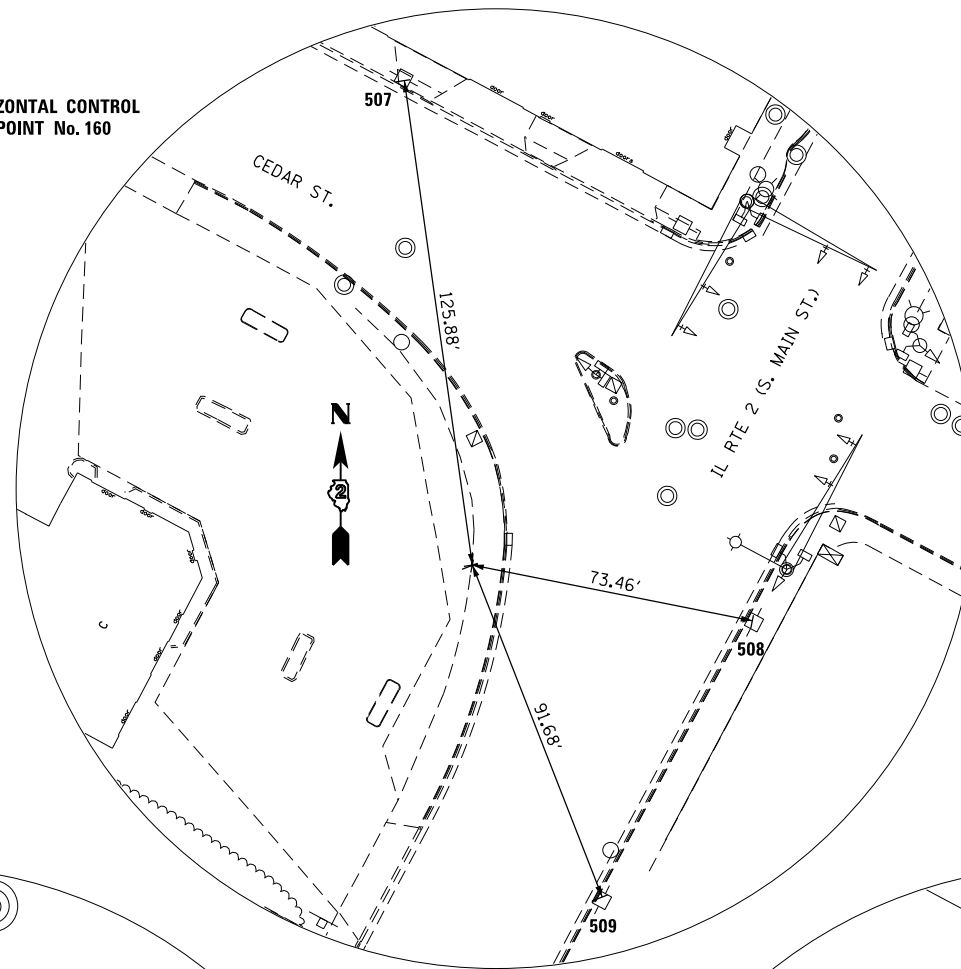

HORIZONTAL CONTROL POINT No. 162

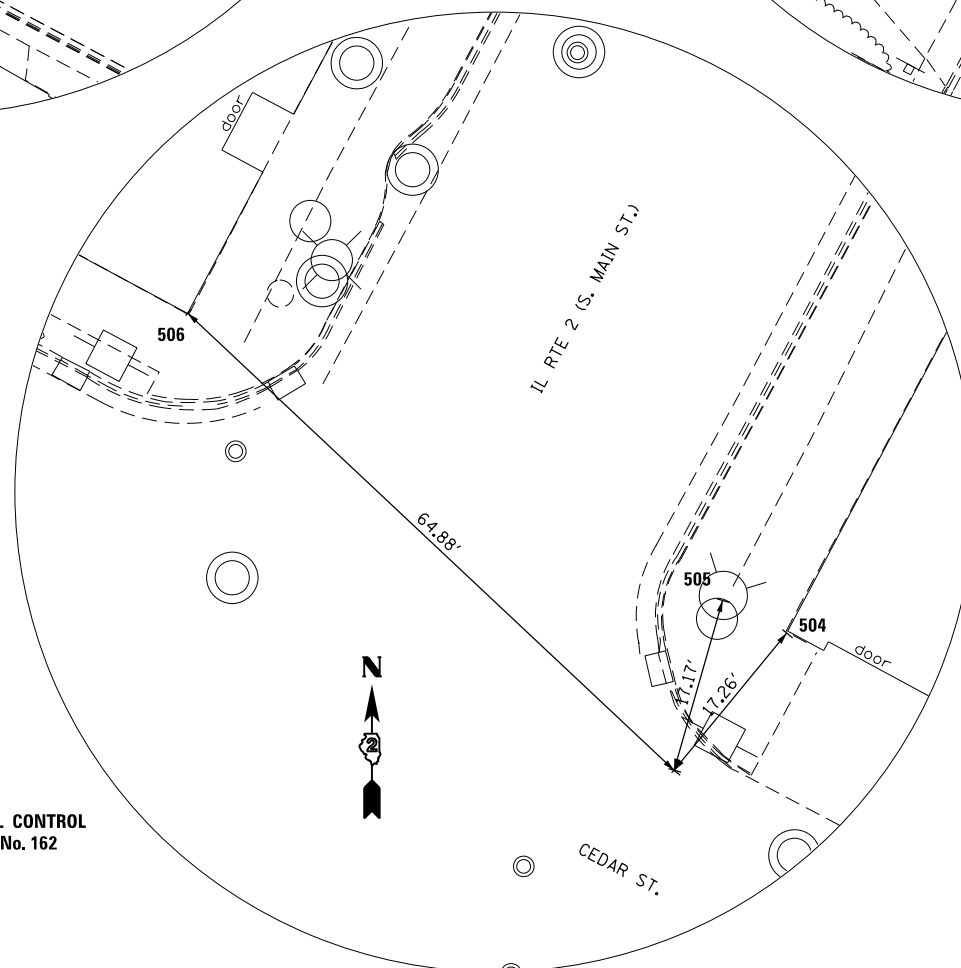

HORIZONTAL CONTROL POINT No. 117

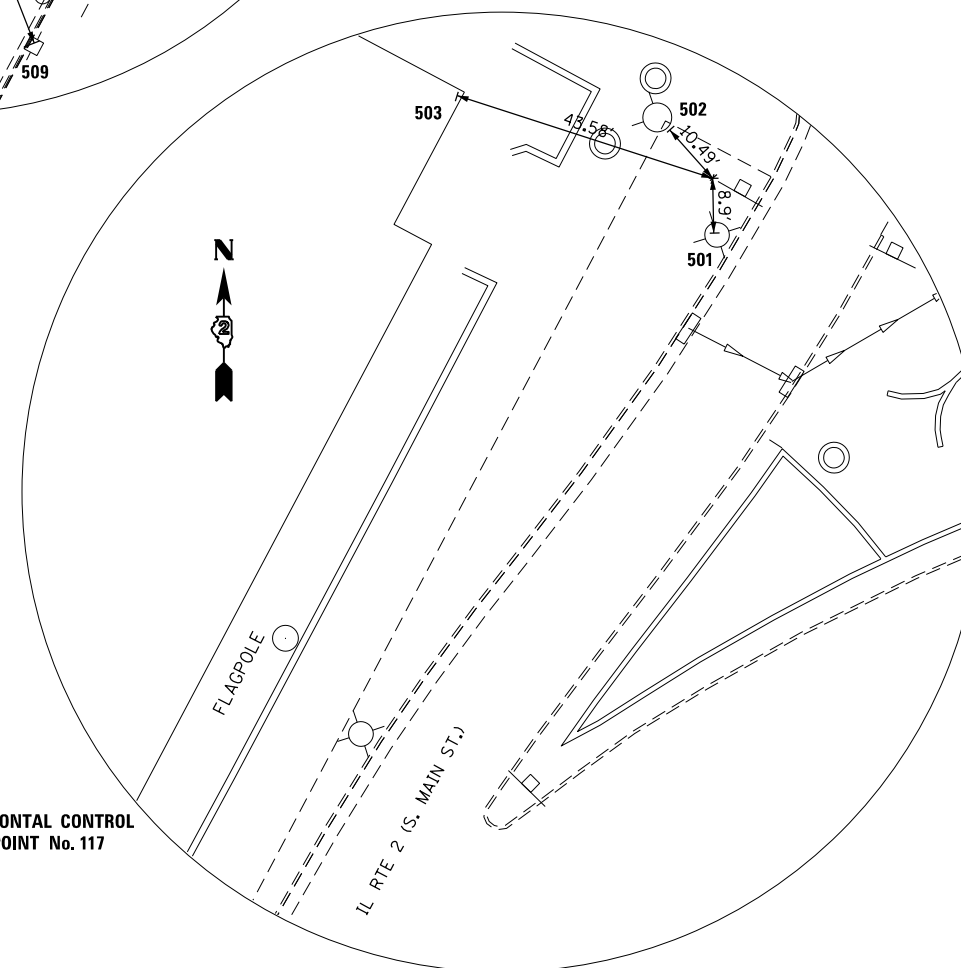

HORIZONTAL AND VERTICAL CONTROL NOTES:
SEE SHEETS 17 - 19 OF 19 SHEETS FOR DESCRIPTION OF REFERENCE TIES AND HORIZONTAL CONTROL POINTS.

FILE NAME =	USER NAME = #USER*	DESIGNED -	REVISED -
#FILE#		DRAWN -	REVISED -
	PLOT SCALE = #SCALE*	CHECKED -	REVISED -
	PLOT DATE = #DATE*	DATE -	REVISED -

STATE OF ILLINOIS
DEPARTMENT OF TRANSPORTATION

HORIZONTAL AND VERTICAL
CONTROL

SCALE: NTS SHEET NO. 16 OF 19 SHEETS STA. TO STA.

F.A.P. RTE.	SECTION	COUNTY	TOTAL SHEETS	SHEET NO.
742	(32, 33) R-1	WINNEBAGO	705	102
CONTRACT NO. 64821				
ILLINOIS FED. AID PROJECT				