
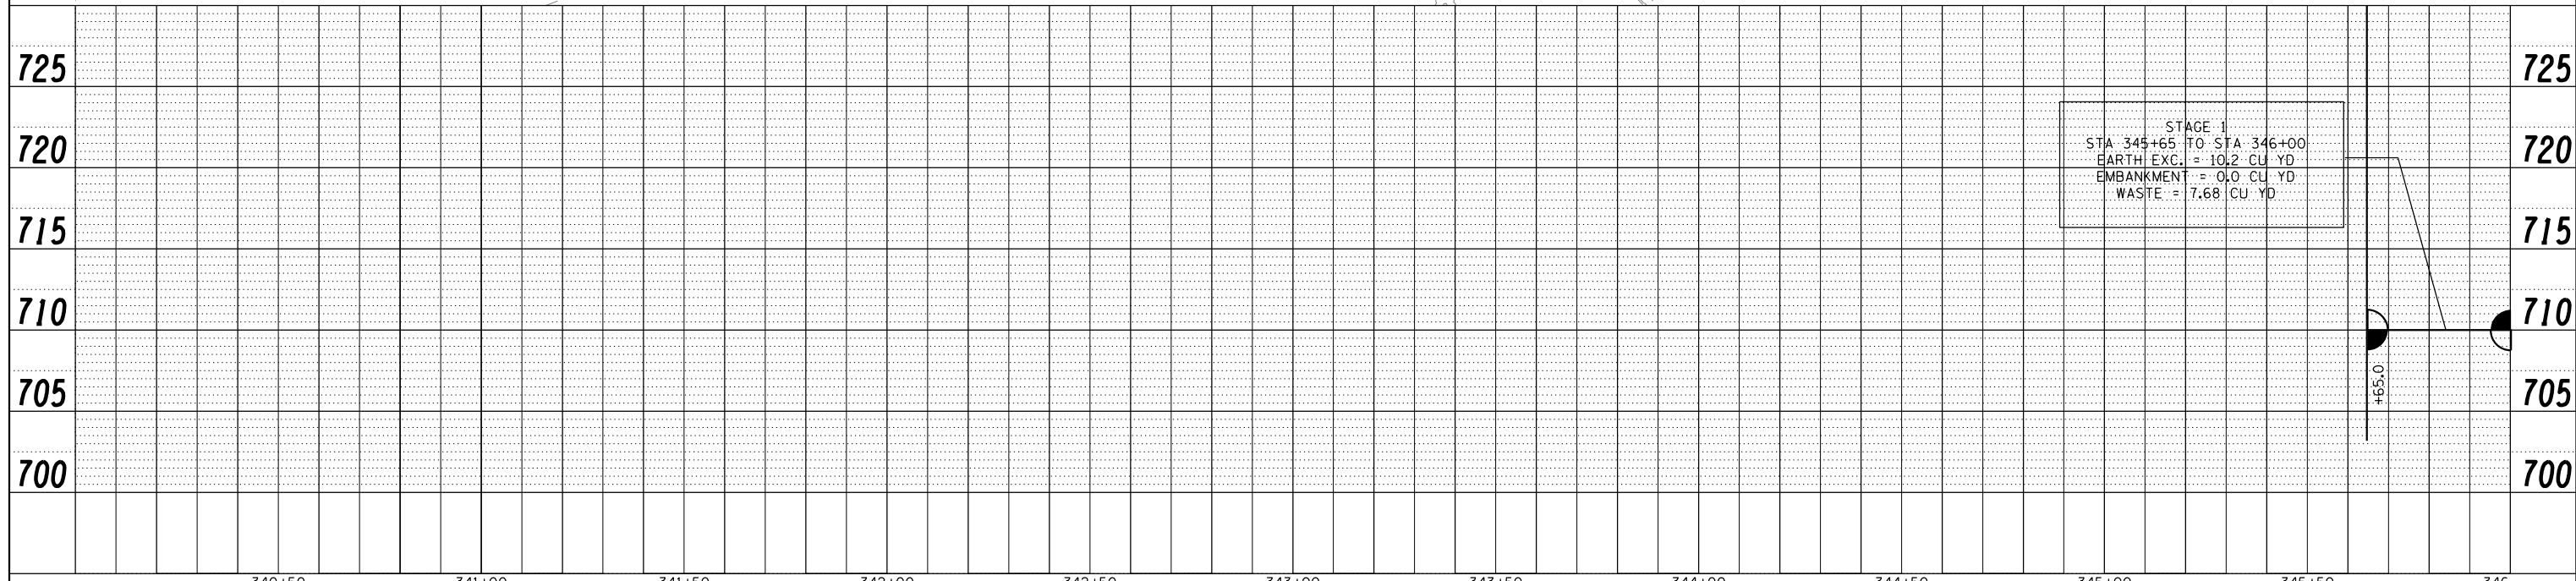


PLAN	SURVEYED	DATE
	PLOTTED	BY
	ALIGNED	
	CHECKED	
	FILED	
	FILE NAME	
	NO.	

PROFILE	SURVEYED	DATE
	PLOTTED	BY
	GRADES CHECKED	
	STRUCTURE NOTATIONS CHECKED	
	NO.	

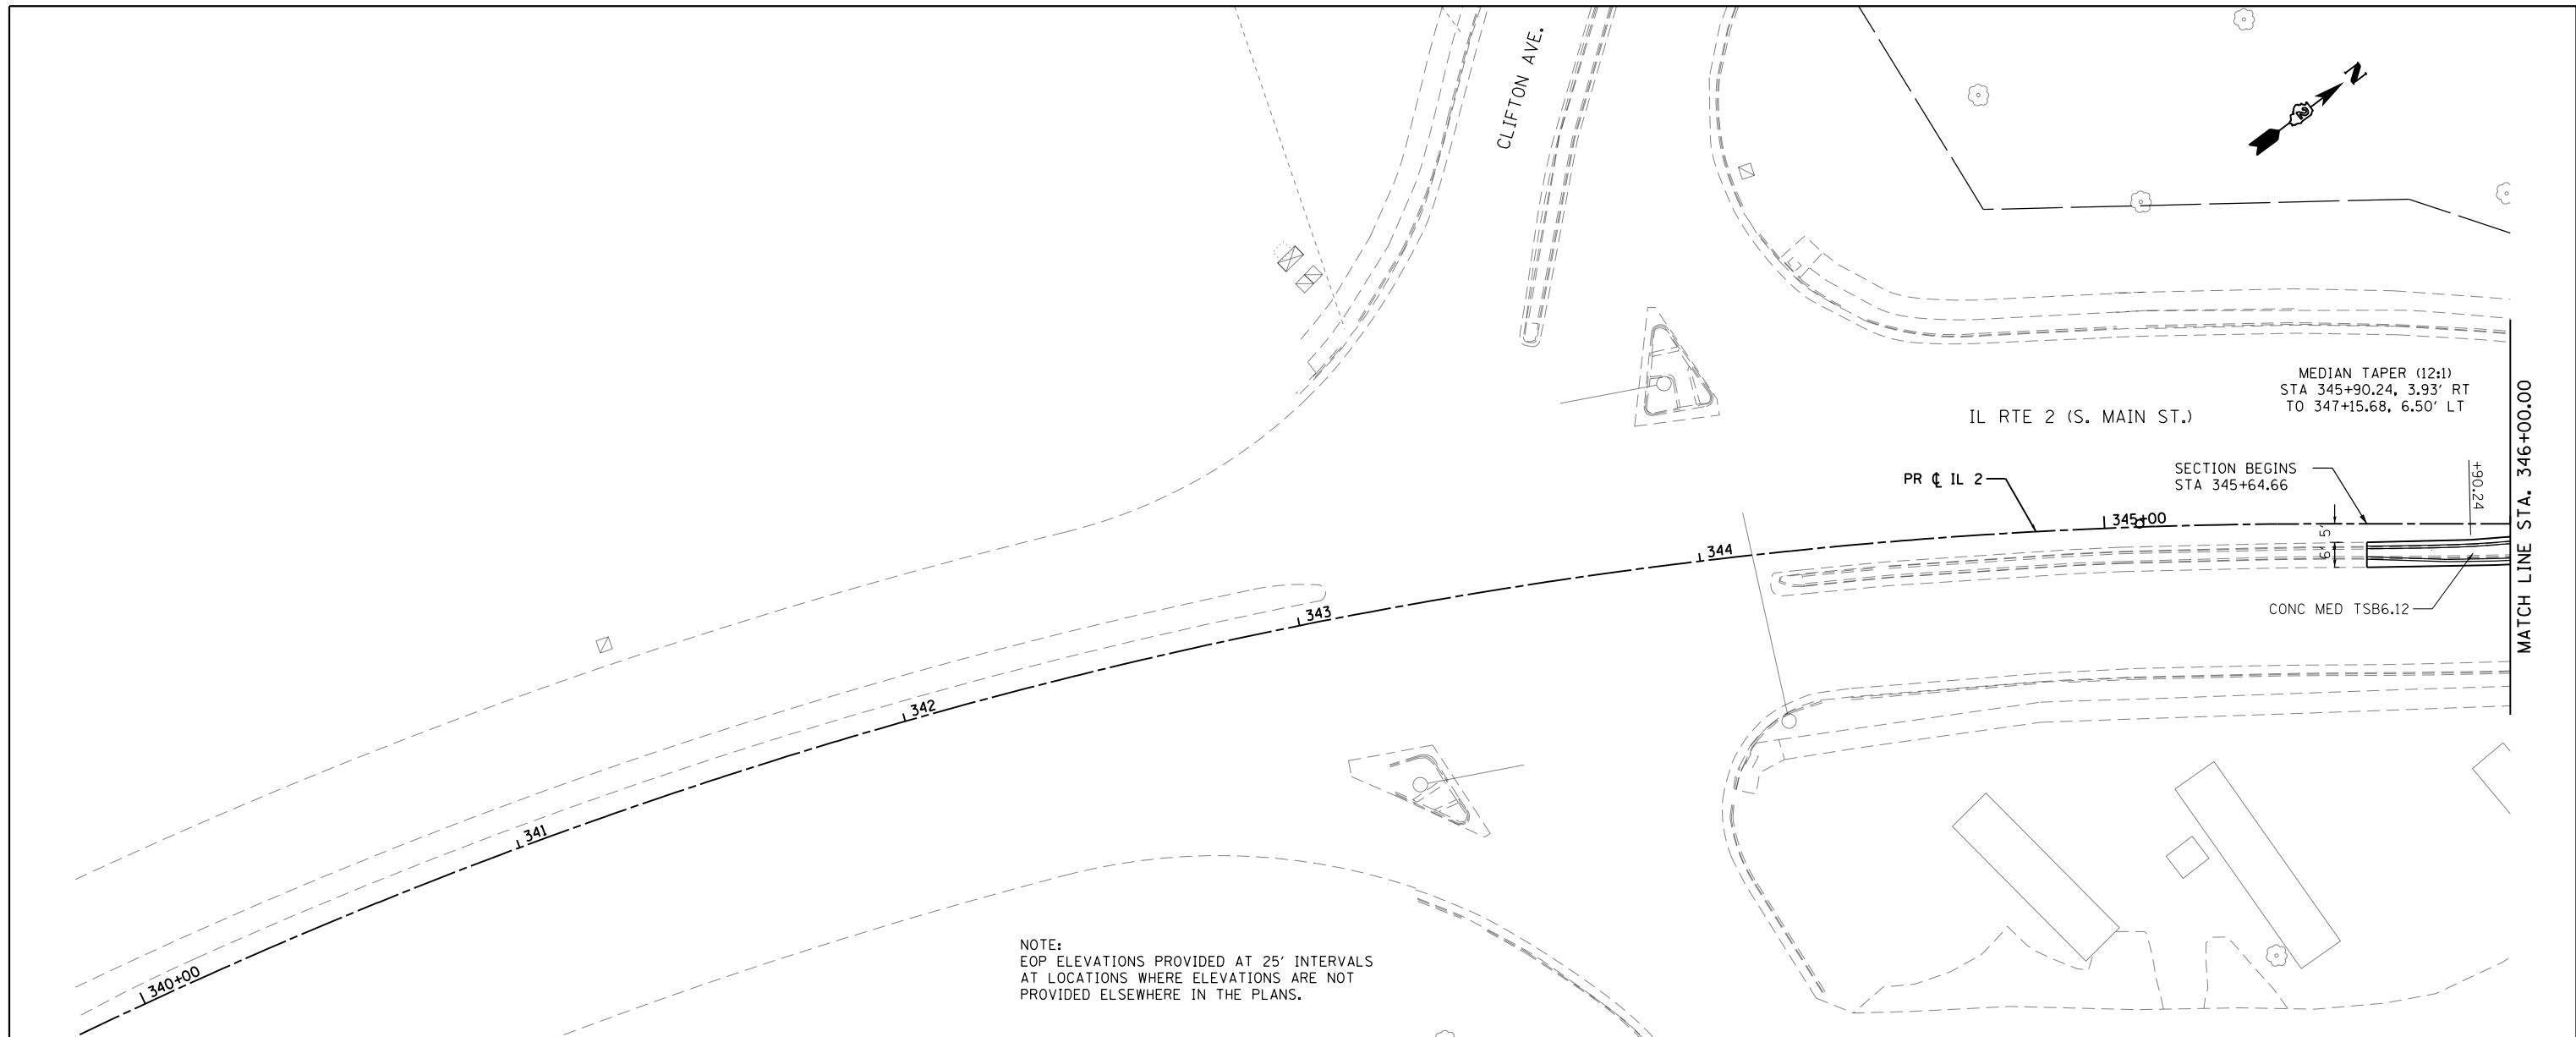

FILE NAME =	USER NAME = *USER*	DESIGNED -	REVISED -	STATE OF ILLINOIS DEPARTMENT OF TRANSPORTATION	IL RTE 2 PLAN & PROFILE			F.A.P. RTE.	SECTION	COUNTY	TOTAL SHEETS	SHEET NO.
FILEL		DRAWN -	REVISED -		742	(32, 33) R-1	WINNEBAGO	705	106			
		CHECKED -	REVISED -		CONTRACT NO. 64821							
		DATE -	REVISED -		SCALE: 1:20	SHEET NO. 1 OF 49 SHEETS	STA. 340+00 TO STA. 346+00	ILLINOIS FED. AID PROJECT				