


PLAN	SURVEYED	DATE
	PLOTTED	BY
	GRADES CHECKED	
	STRUCTURE NOTATIONS CHECKED	
	NOTE BOOK NO.	
	FILE NAME	


PROFILE	SURVEYED	DATE
	PLOTTED	BY
	GRADES CHECKED	
	STRUCTURE NOTATIONS CHECKED	
	NOTE BOOK NO.	
	FILE NAME	

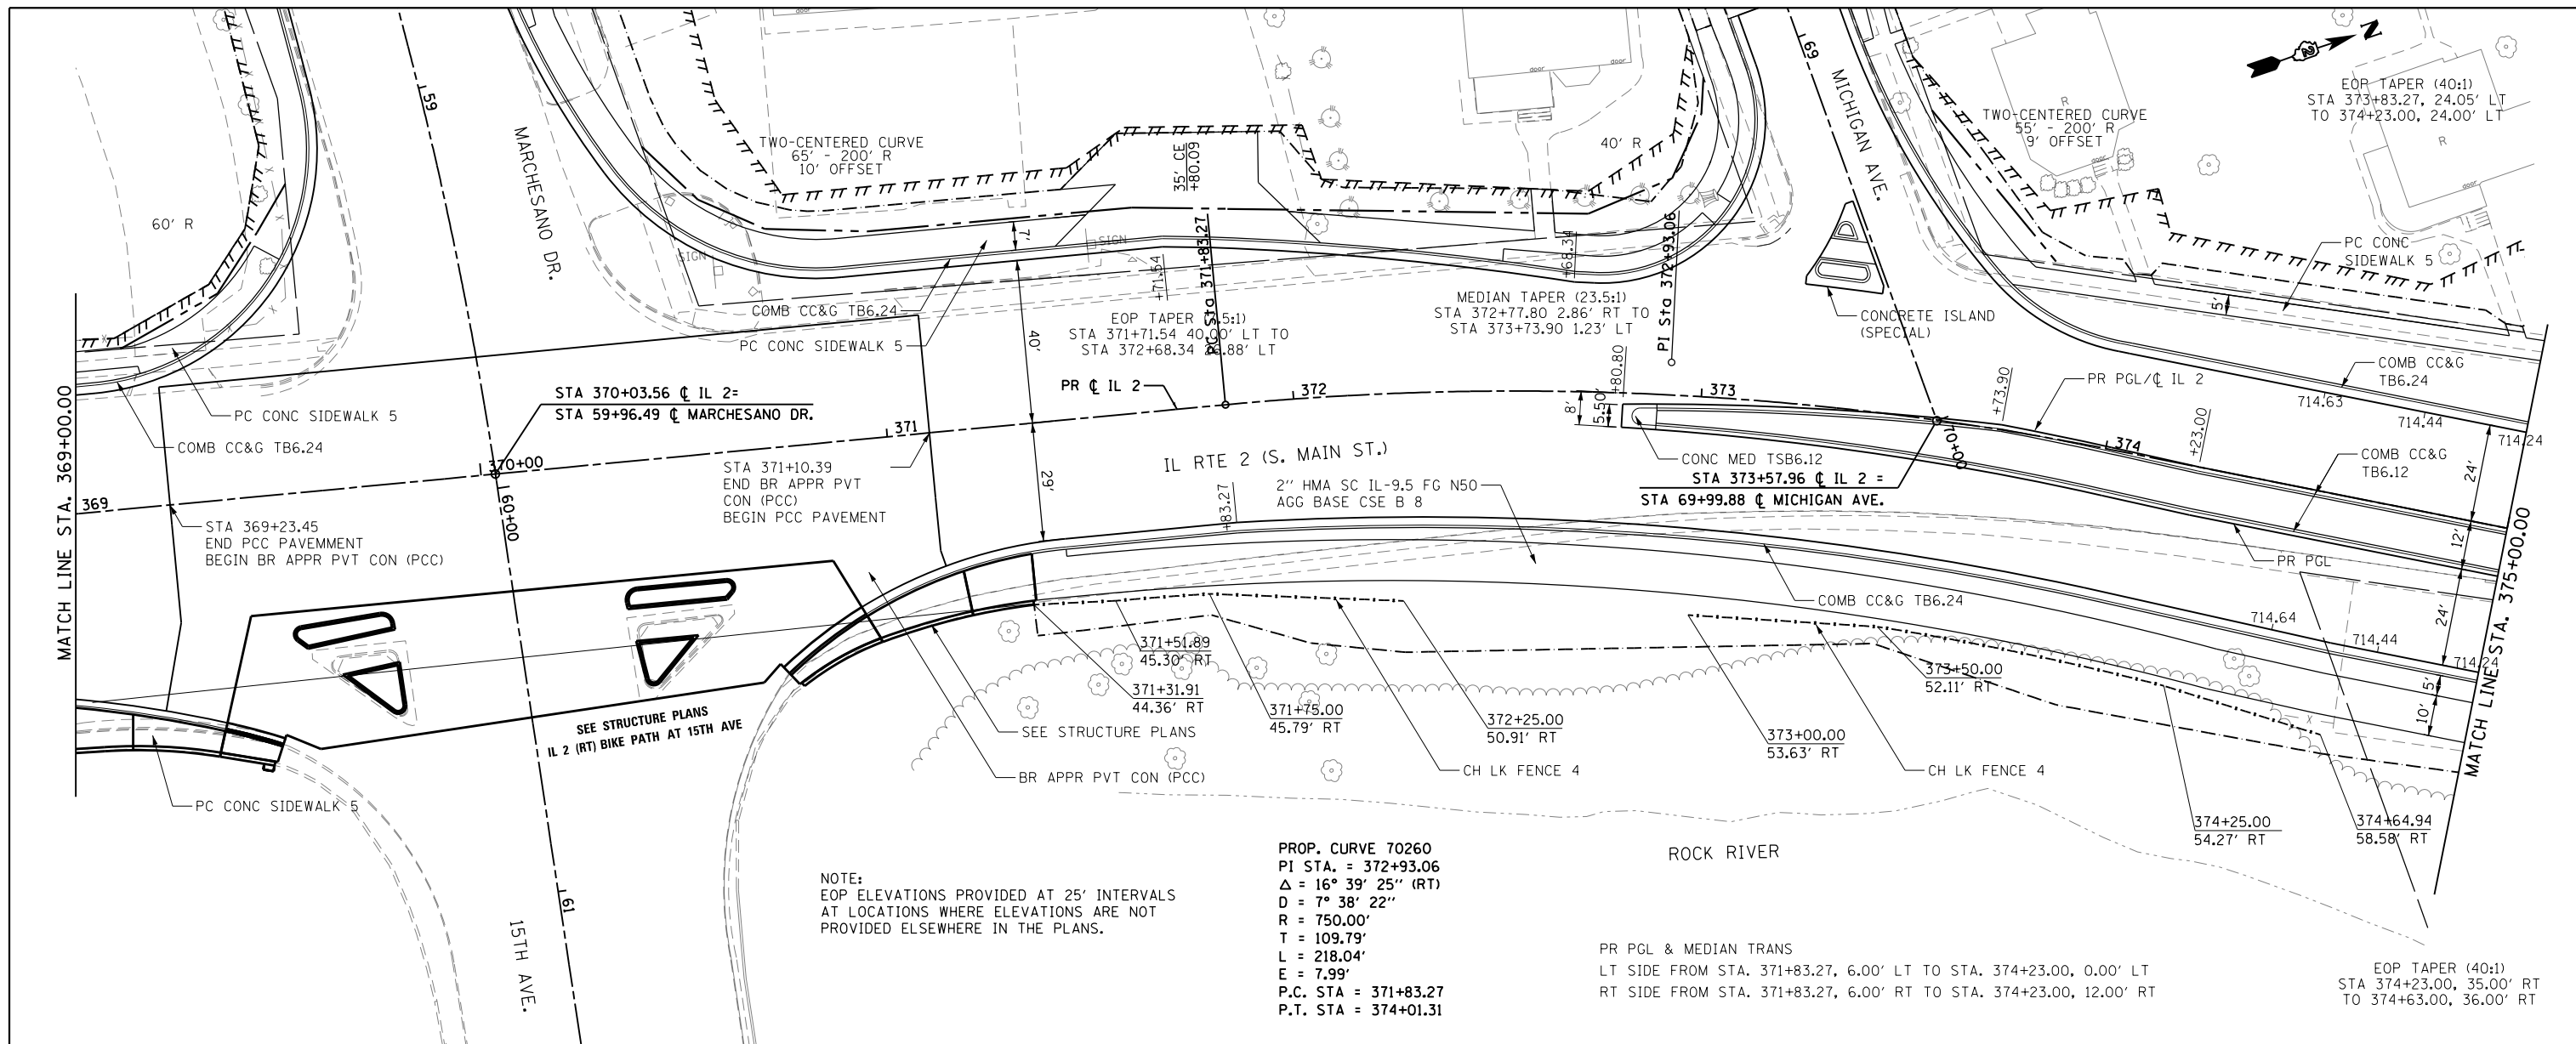

NOTE:  
EOP ELEVATIONS PROVIDED AT 25' INTERVALS  
AT LOCATIONS WHERE ELEVATIONS ARE NOT  
PROVIDED ELSEWHERE IN THE PLANS.

PROP. CURVE 70260  
PI STA. = 372+93.06  
Δ = 16° 39' 25" (RT)  
D = 7° 38' 22"  
R = 750.00'  
T = 109.79'  
L = 218.04'  
E = 7.99'  
P.C. STA = 371+83.27  
P.T. STA = 374+01.31

PR PGL & MEDIAN TRANS  
LT SIDE FROM STA. 371+83.27, 6.00' LT TO STA. 374+23.00, 0.00' LT  
RT SIDE FROM STA. 371+83.27, 6.00' RT TO STA. 374+23.00, 12.00' RT

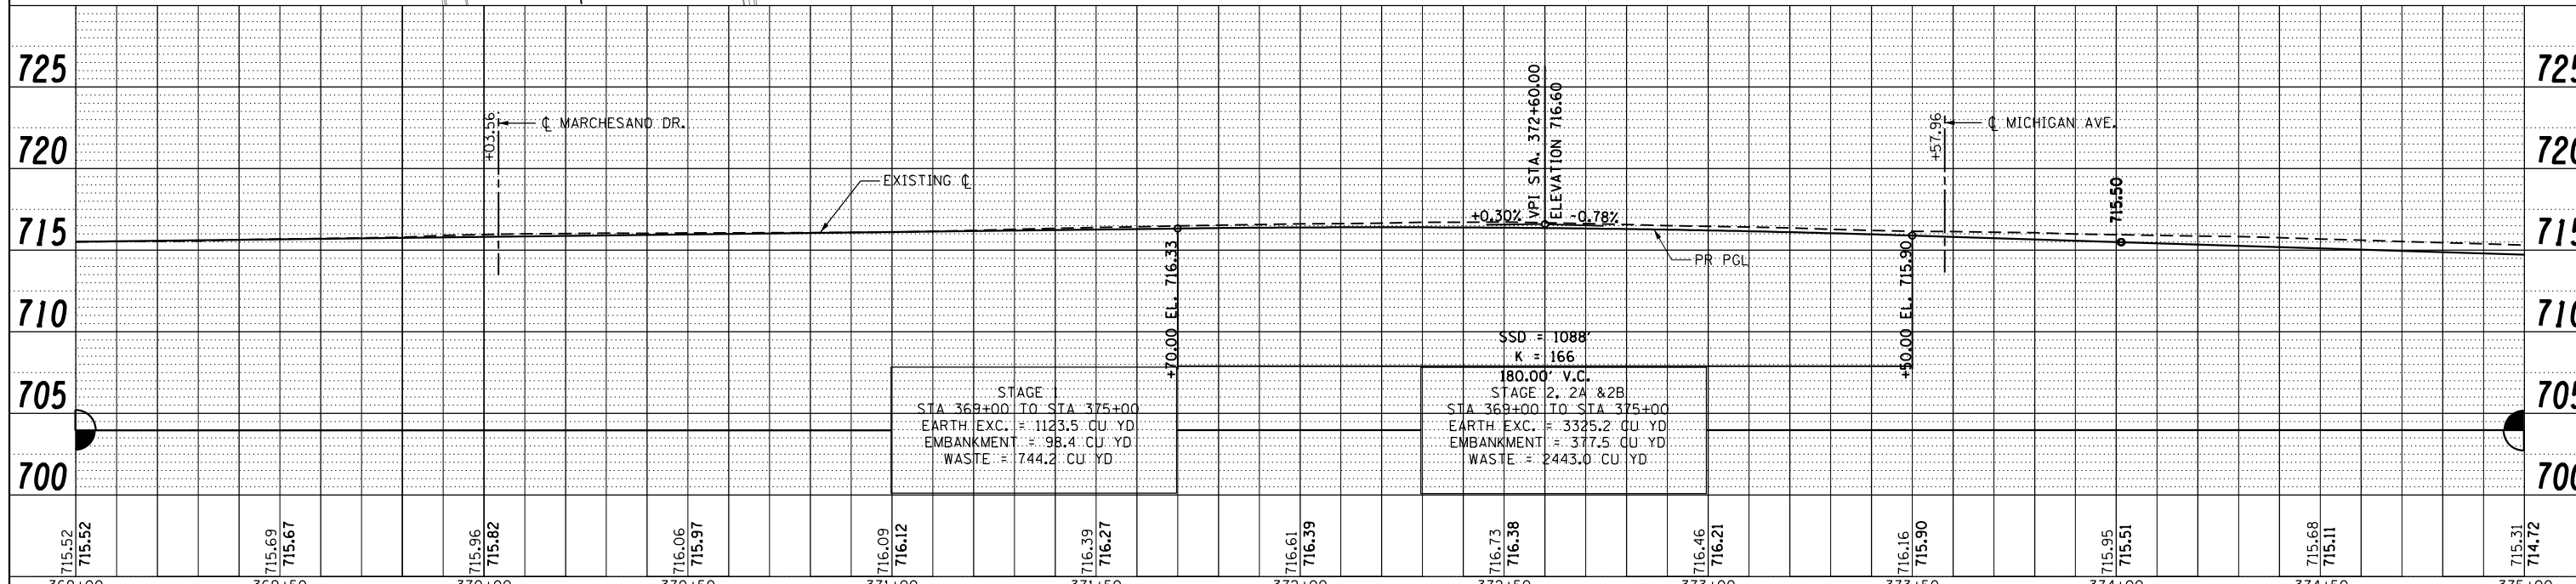

FILE NAME =	USER NAME = *USER*	DESIGNED -	REVISED -	<b>STATE OF ILLINOIS DEPARTMENT OF TRANSPORTATION</b>	<b>IL RTE 2 PLAN &amp; PROFILE</b>			F.A.P. RT. = 742	SECTION (32, 33) R-1	COUNTY WINNEBAGO	TOTAL SHEETS 705	SHEET NO. 111
*FILEL*	PLOT SCALE = *SCALE*	DRAWN -	REVISED -		SCALE: 1:20	SHEET NO. 6 OF 49 SHEETS	STA. 369+00 TO STA. 375+00	CONTRACT NO. 64821				
	PLOT DATE = *DATE*	CHECKED -	REVISED -		ILLINOIS FED. AID PROJECT							
		DATE -	REVISED -									