
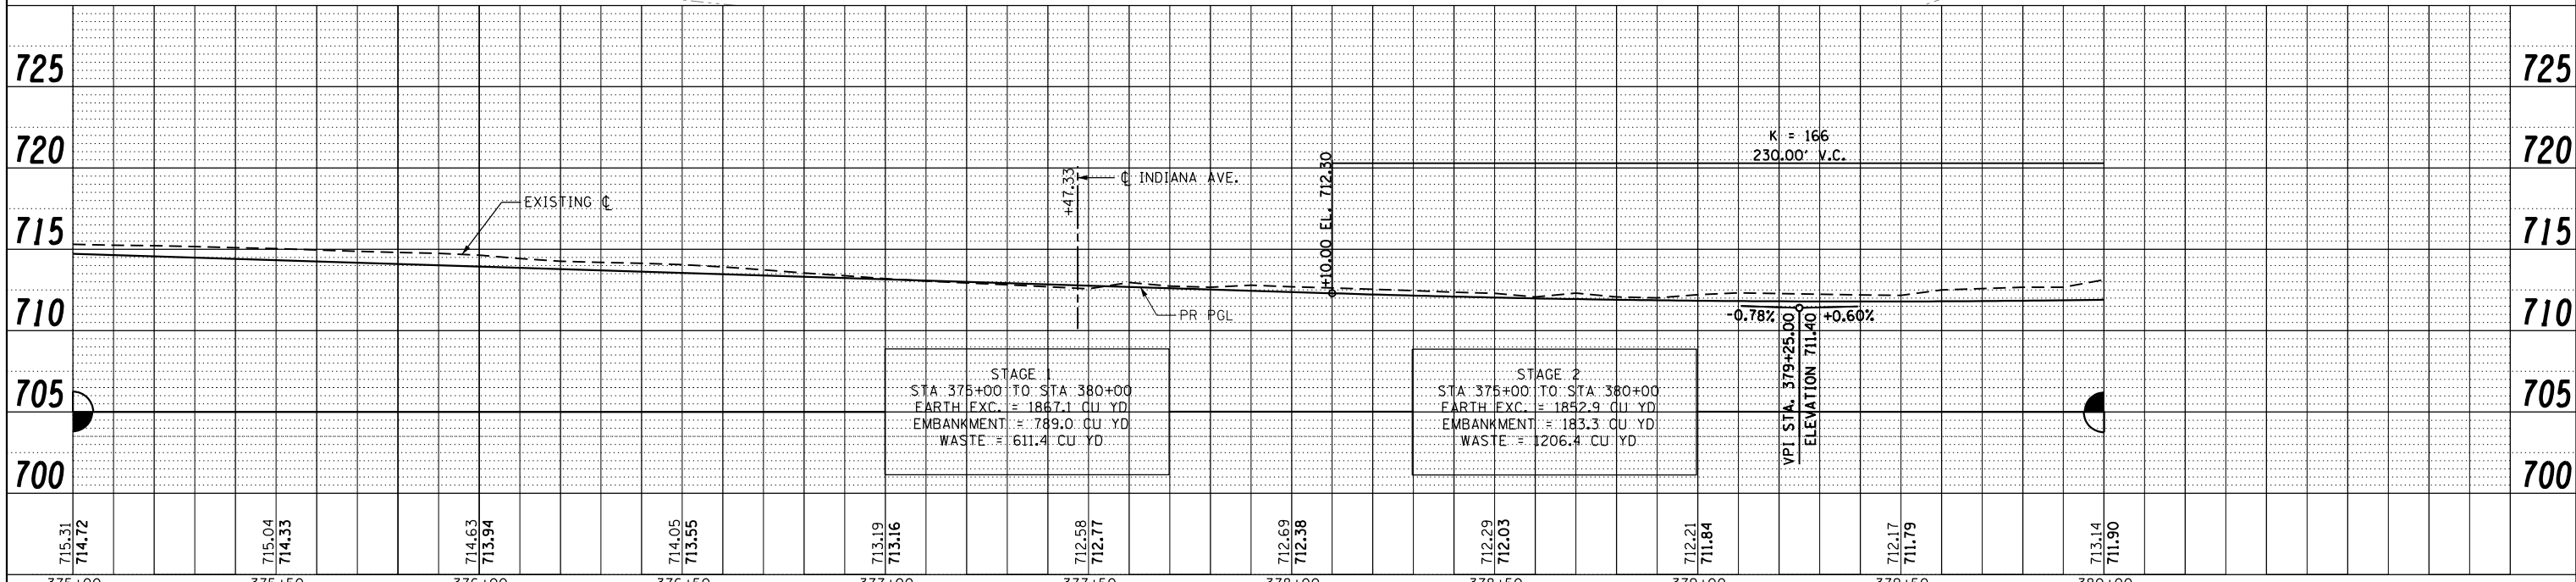
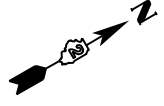


PLAN	SURVEYED	DATE
	PLOTTED	BY
	ALIGNED	
	CHECKED	
	FILED	
	NO.	

PROFILE	SURVEYED	DATE
	PLOTTED	BY
	GRADES	
	CHECKED	
	STRUCTURE	
	NOTATIONS	
	CHFD	
	NO.	

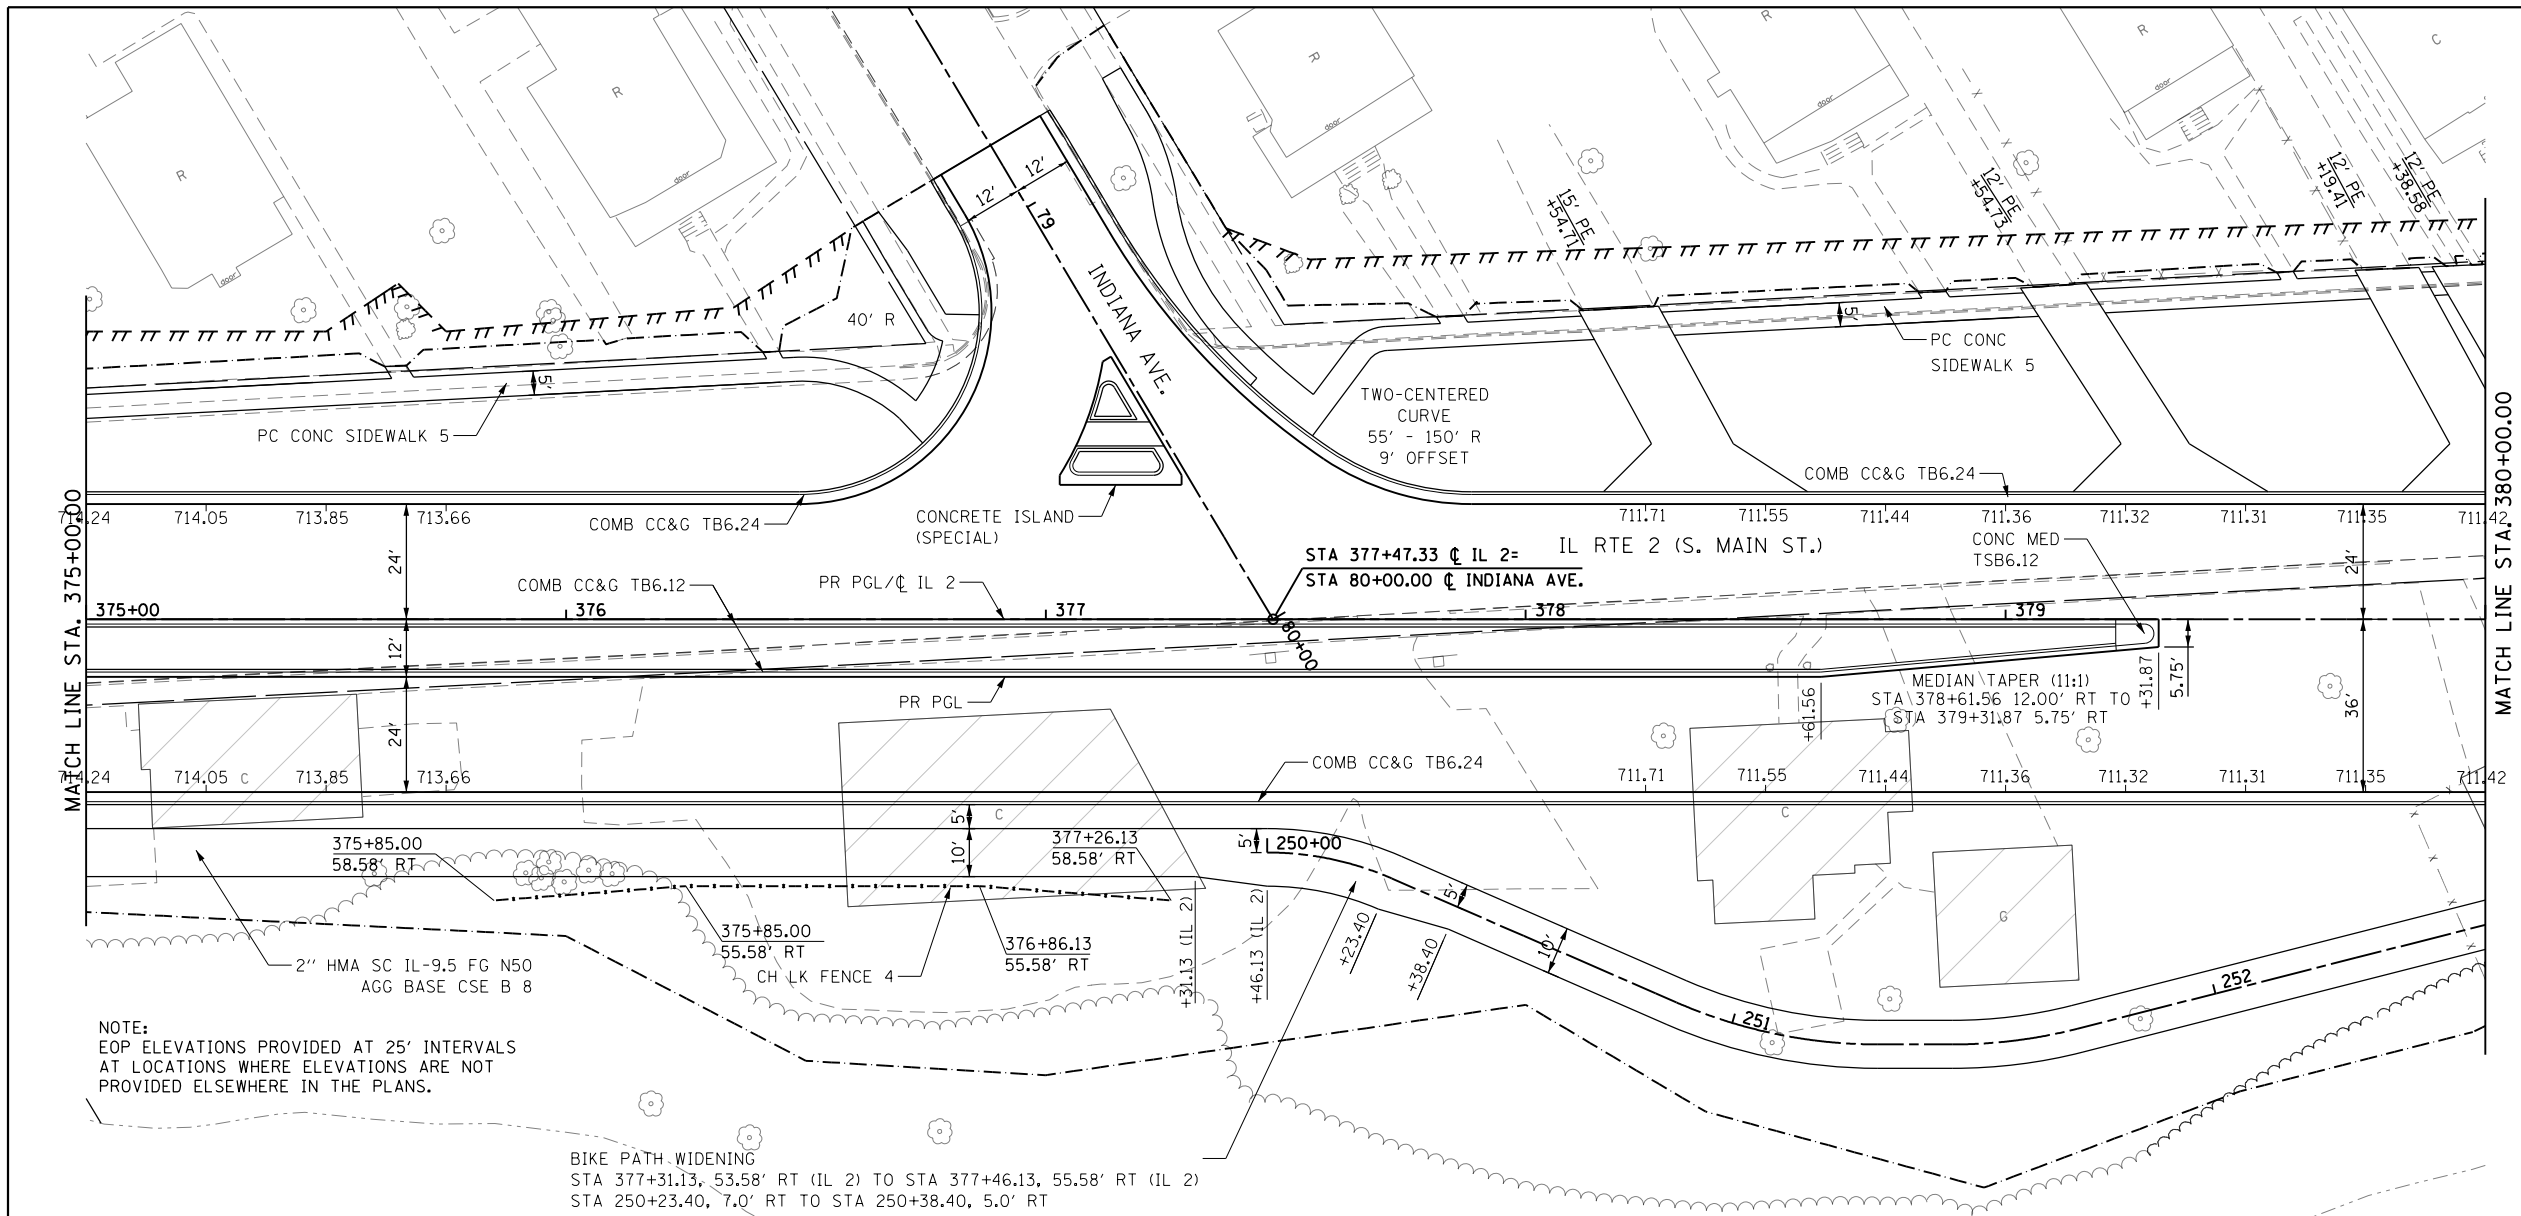

STAGE 1
 STA. 375+00 TO STA. 380+00
 EARTH EXC. = 1867.1 CU YD
 EMBANKMENT = 789.0 CU YD
 WASTE = 611.4 CU YD

STAGE 2
 STA. 375+00 TO STA. 380+00
 EARTH EXC. = 1852.9 CU YD
 EMBANKMENT = 183.3 CU YD
 WASTE = 1206.4 CU YD

FILE NAME =	USER NAME = *USER*	DESIGNED -	REVISED -	STATE OF ILLINOIS DEPARTMENT OF TRANSPORTATION	IL RTE 2 PLAN & PROFILE	F.A.P. RTE.	SECTION	COUNTY	TOTAL SHEETS	SHEET NO.	
FILEL		DRAWN -	REVISED -			742	(32, 33) R-1	WINNEBAGO	705	112	
		CHECKED -	REVISED -			CONTRACT NO. 64821					
		DATE -	REVISED -			ILLINOIS FED. AID PROJECT					

SCALE: 1:20 SHEET NO. 7 OF 49 SHEETS STA. 375+00 TO STA. 380+00