



PLAN	SURVEYED	DATE
	PLOTTED	
	ALIGNED	
	CHECKED	
	FILED	
	NO.	
	NO.	
	NO.	
	NO.	

PROFILE	SURVEYED	DATE
	PLOTTED	
	GRADES	
	CHECKED	
	STRUCTURE	
	NOTATIONS	
	CHFD	
	NO.	
	NO.	
	NO.	

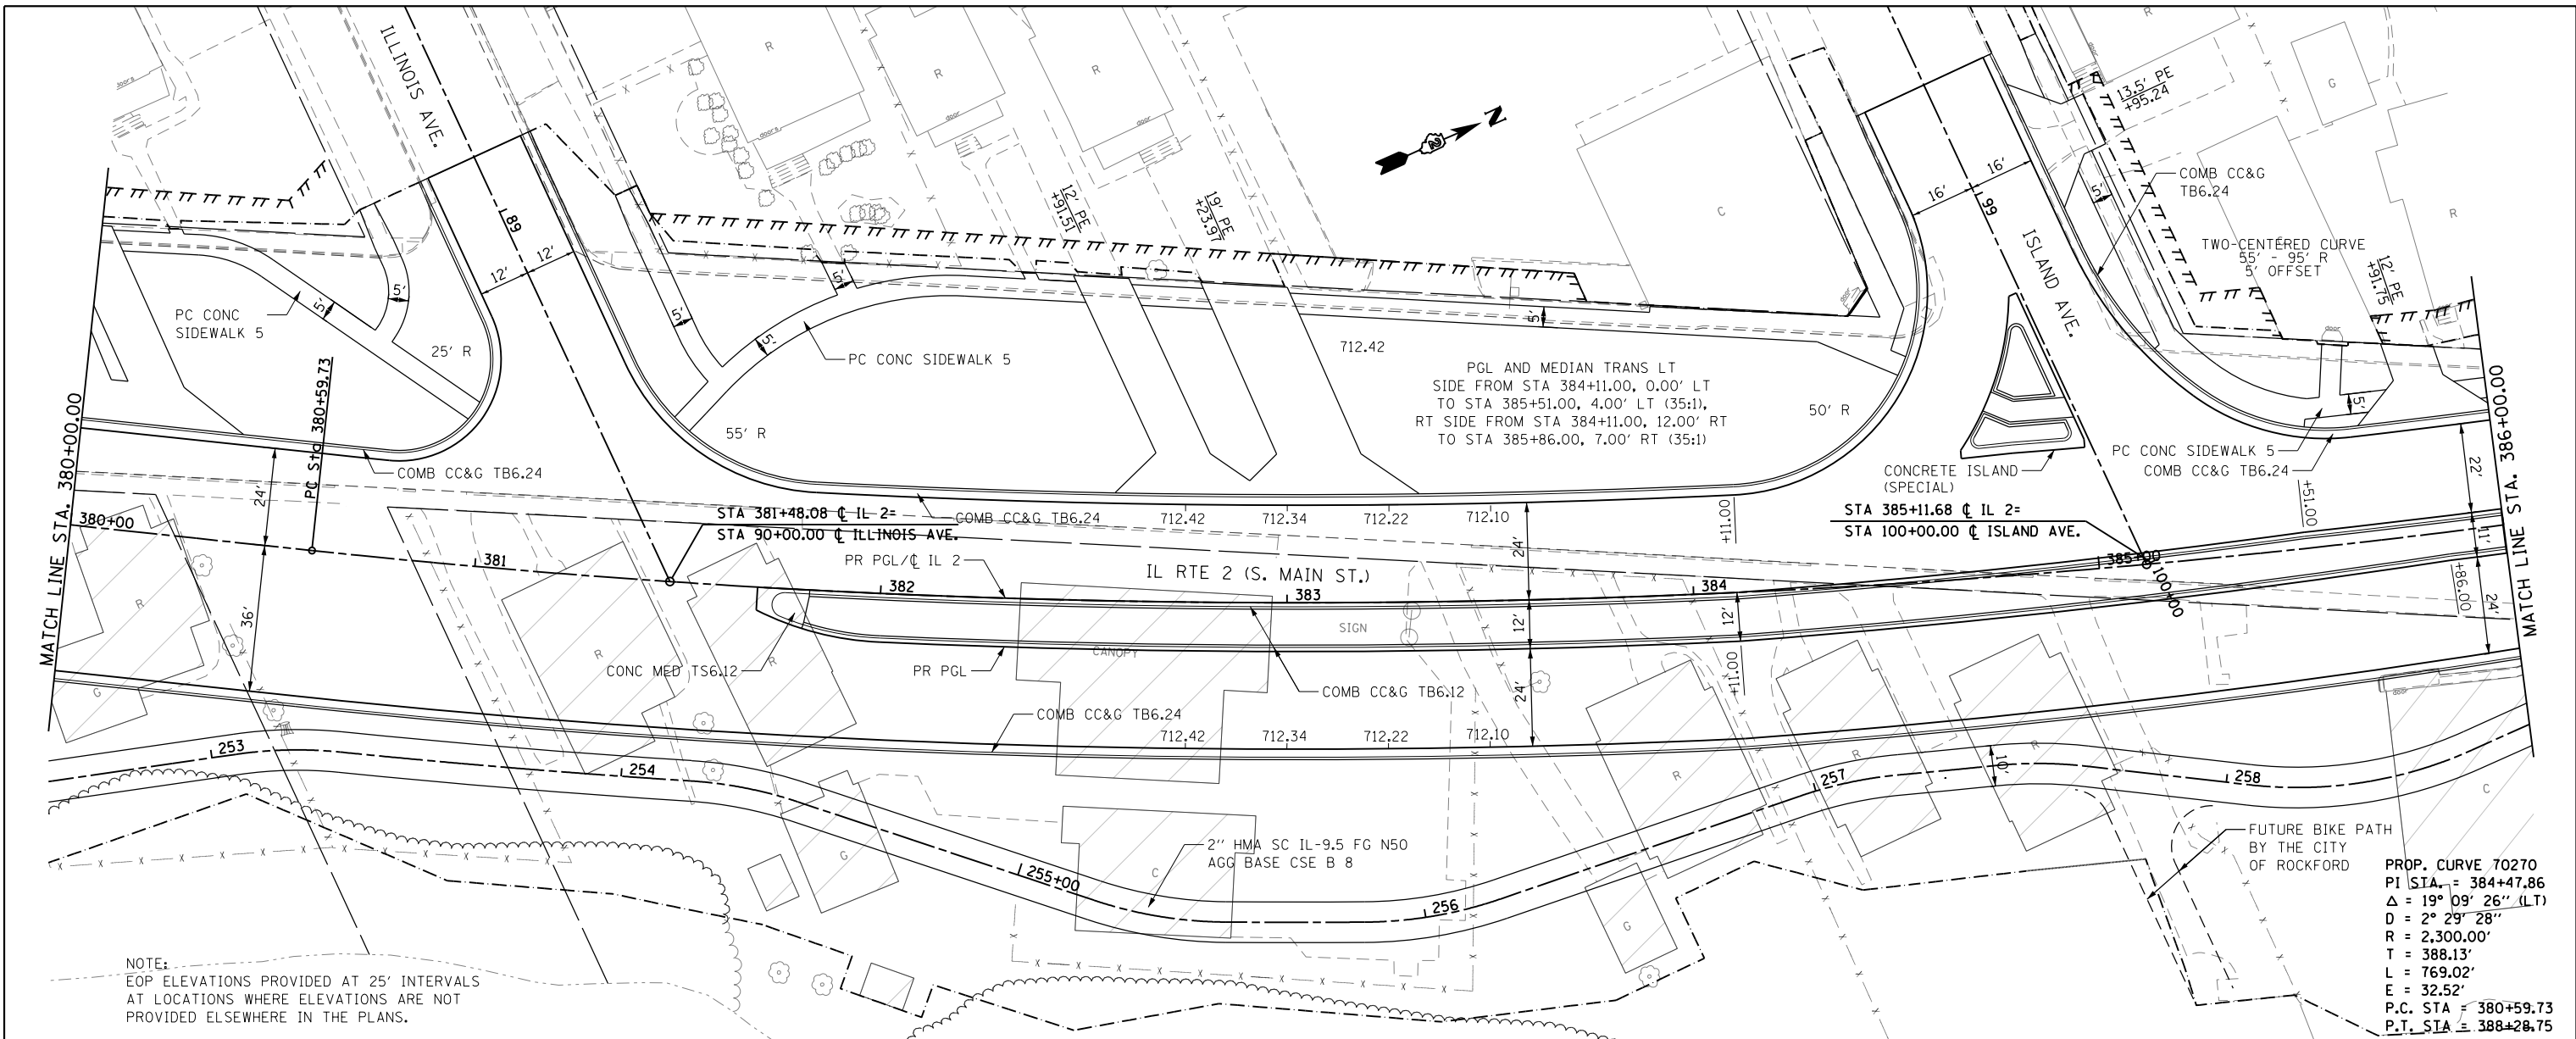

NOTE:  
EOP ELEVATIONS PROVIDED AT 25' INTERVALS  
AT LOCATIONS WHERE ELEVATIONS ARE NOT  
PROVIDED ELSEWHERE IN THE PLANS.

PROP. CURVE 70270  
PI STA. = 384+47.86  
 $\Delta = 19^\circ 09' 26''$  (LT)  
D =  $2^\circ 29' 28''$   
R = 2,300.00'  
T = 388.13'  
L = 769.02'  
E = 32.52'  
P.C. STA = 380+59.73  
P.T. STA = 388+28.75

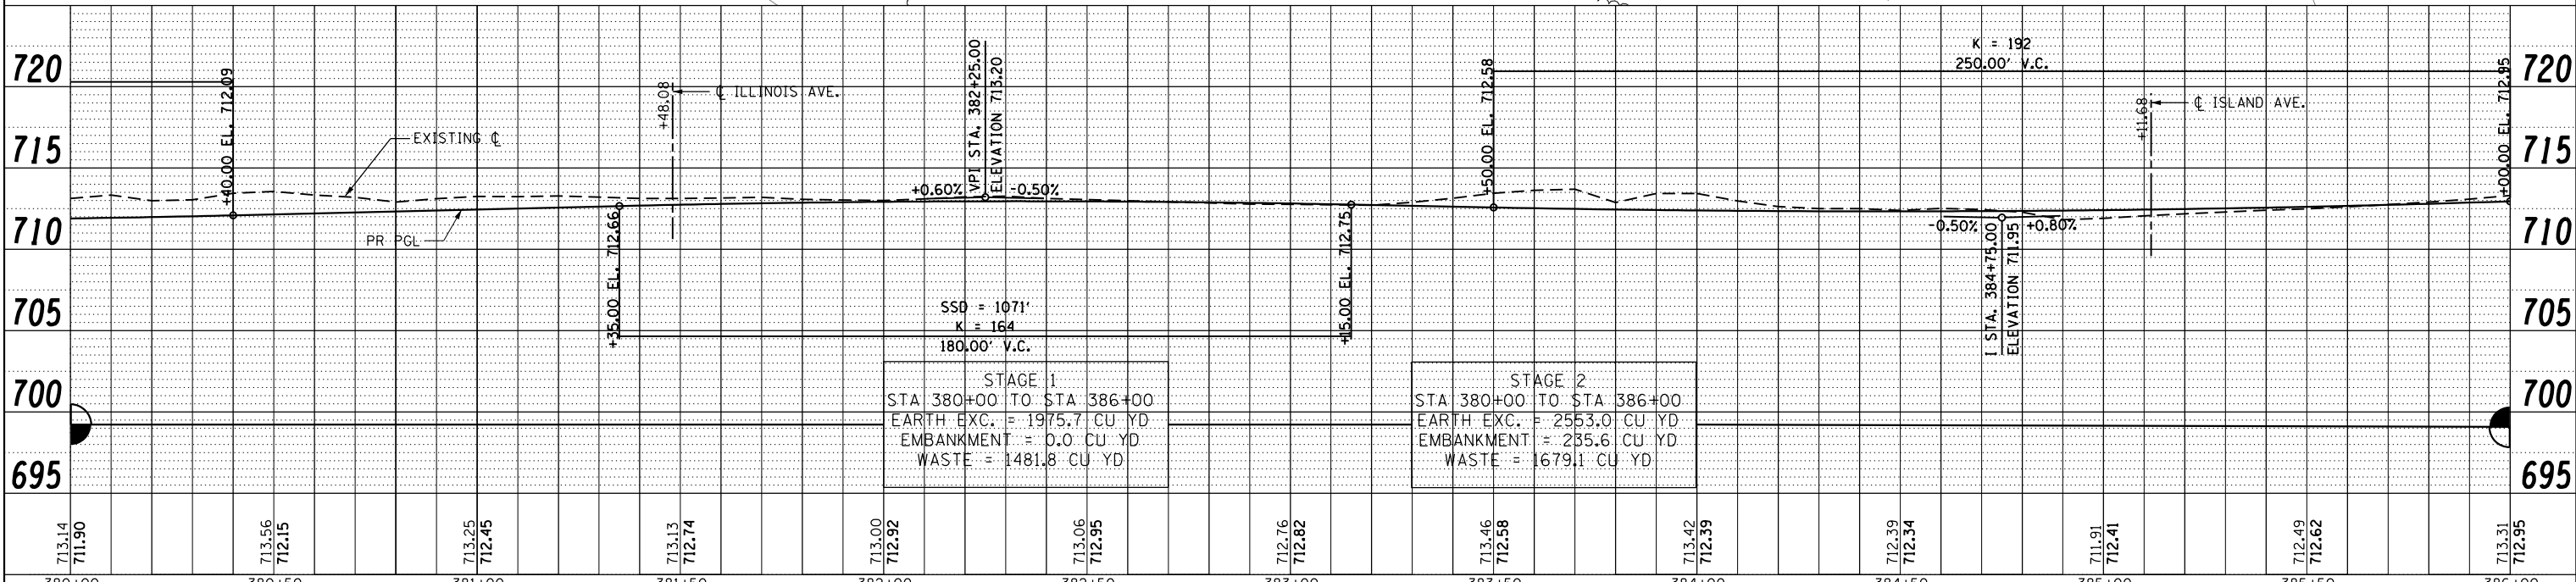

FILE NAME =	USER NAME = *USER*	DESIGNED -	REVISED -	<b>STATE OF ILLINOIS DEPARTMENT OF TRANSPORTATION</b>	<b>IL RTE 2 PLAN &amp; PROFILE</b>		F.A.P. RTE. = 742	SECTION = (32, 33) R-1	COUNTY = WINNEBAGO	TOTAL SHEETS = 705	SHEET NO. = 113
*FILEL#		DRAWN -	REVISED -		SCALE: 1:20	SHEET NO. 8 OF 49 SHEETS	STA. 380+00 TO STA. 386+00	CONTRACT NO. 64821		ILLINOIS FED. AID PROJECT	
		CHECKED -	REVISED -								
		DATE -	REVISED -								