


PLAN	SURVEYED	DATE
	PLOTTED	BY
	CHECKED	
	FILED	
	NO.	


PROFILE	SURVEYED	DATE
	PLOTTED	BY
	CHECKED	
	FILED	
	NO.	

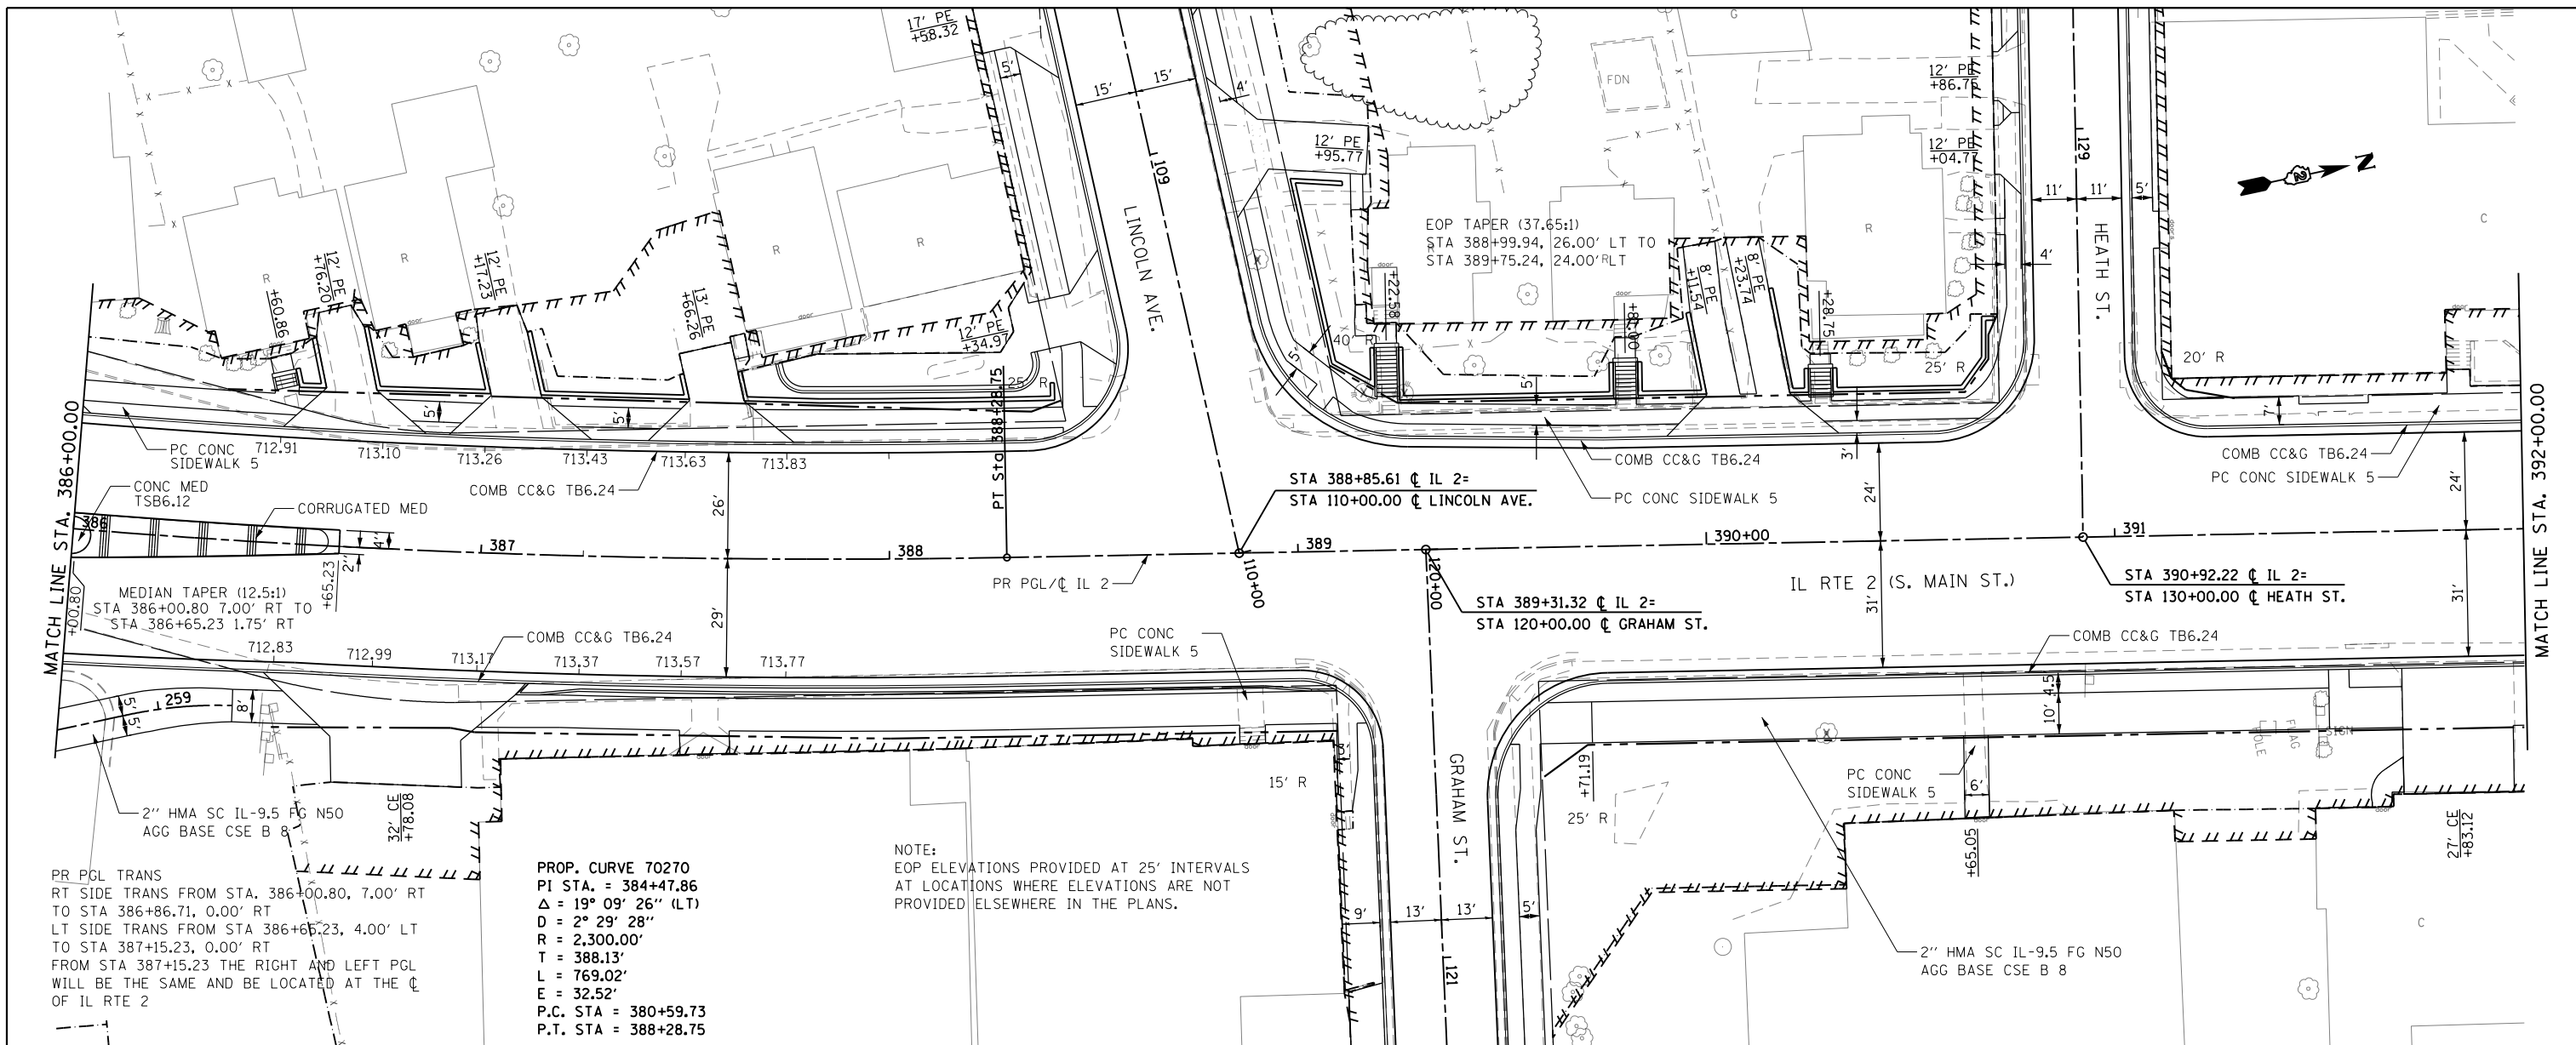

PR PGL TRANS  
 RT SIDE TRANS FROM STA. 386+00.80, 7.00' RT  
 TO STA 386+86.71, 0.00' RT  
 LT SIDE TRANS FROM STA 386+65.23, 4.00' LT  
 TO STA 387+15.23, 0.00' RT  
 FROM STA 387+15.23 THE RIGHT AND LEFT PGL  
 WILL BE THE SAME AND BE LOCATED AT THE CL  
 OF IL RTE 2

PROP. CURVE 70270  
 PI STA. = 384+47.86  
 $\Delta = 19^\circ 09' 26''$  (LT)  
 D =  $2^\circ 29' 28''$   
 R = 2,300.00'  
 T = 388.13'  
 L = 769.02'  
 E = 32.52'  
 P.C. STA = 380+59.73  
 P.T. STA = 388+28.75

NOTE:  
 EOP ELEVATIONS PROVIDED AT 25' INTERVALS  
 AT LOCATIONS WHERE ELEVATIONS ARE NOT  
 PROVIDED ELSEWHERE IN THE PLANS.

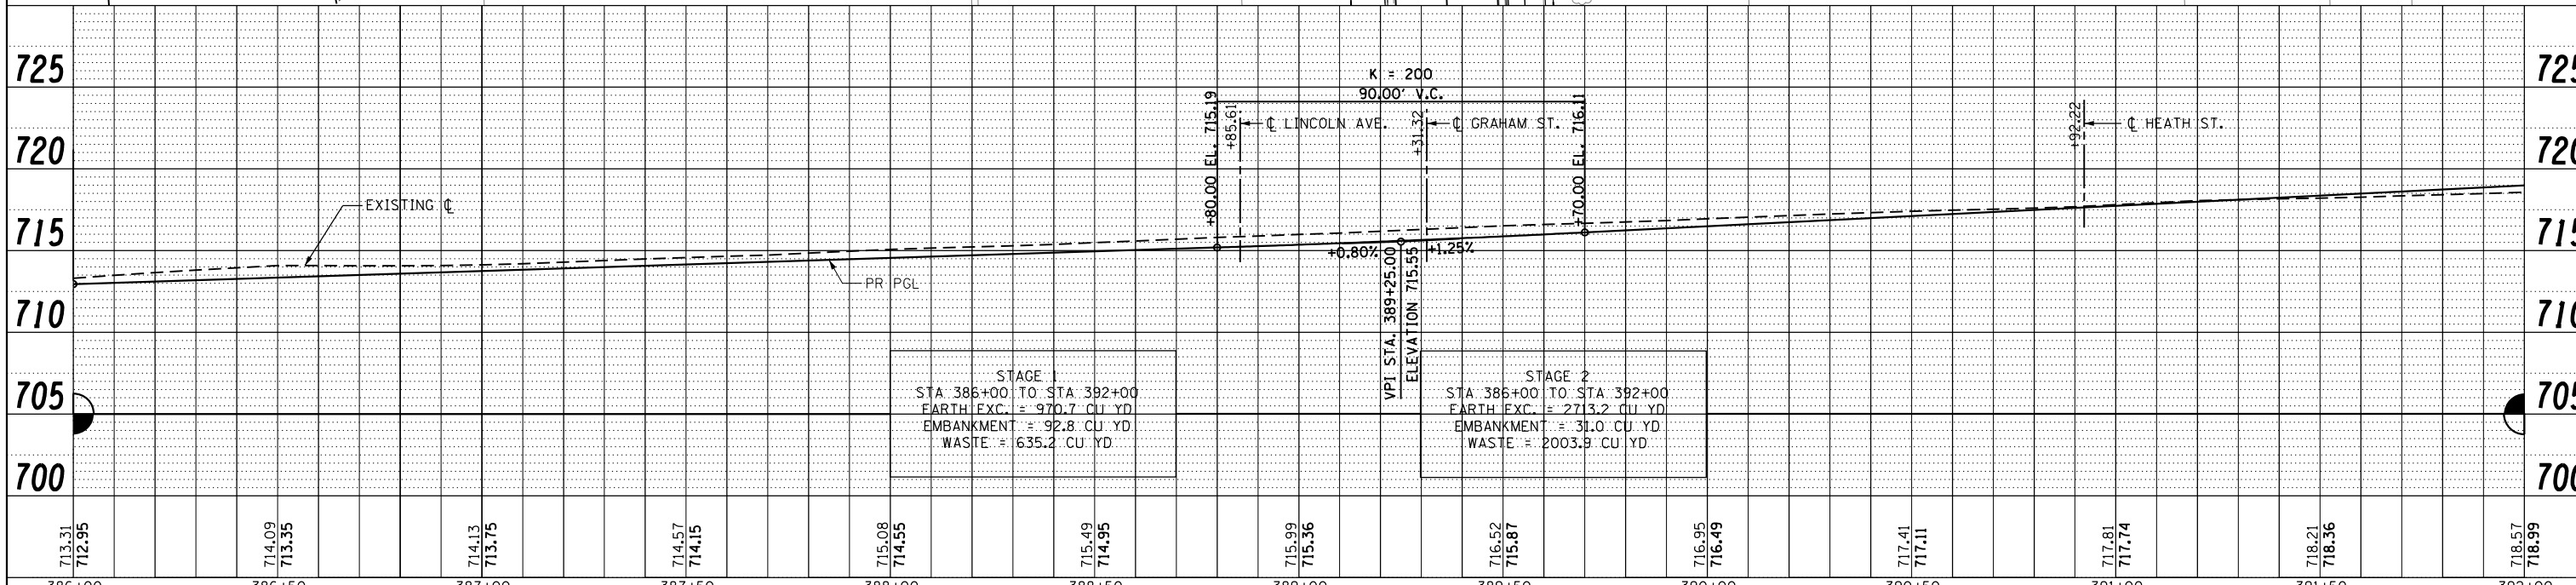

STAGE 1  
 STA. 386+00 TO STA 392+00  
 EARTH EXC. = 970.7 CU YD  
 EMBANKMENT = 92.8 CU YD  
 WASTE = 635.2 CU YD

STAGE 2  
 STA. 386+00 TO STA 392+00  
 EARTH EXC. = 2713.2 CU YD  
 EMBANKMENT = 31.0 CU YD  
 WASTE = 2003.9 CU YD

FILE NAME =	USER NAME = *USER*	DESIGNED -	REVISED -
*FILEL*		DRAWN -	REVISED -
		CHECKED -	REVISED -
		DATE -	REVISED -

STATE OF ILLINOIS  
 DEPARTMENT OF TRANSPORTATION

IL RTE 2 PLAN & PROFILE

SCALE: 1:20 SHEET NO. 9 OF 49 SHEETS STA. 386+00 TO STA. 392+00

F.A.P. R.E.	SECTION	COUNTY	TOTAL SHEETS	SHEET NO.
742	(32, 33) R-1	WINNEBAGO	705	114
CONTRACT NO. 64821			ILLINOIS FED. AID PROJECT	