


PLAN	SURVEYED	DATE
	PLOTTED	
	ALIGNED	
	CHECKED	
	FILED	
	NO.	
	BY	
	DATE	


PROFILE	SURVEYED	DATE
	PLOTTED	
	GRADES	
	CHECKED	
	STRUCTURE	
	NOTATIONS	
	CHP	
	NO.	
	BY	
	DATE	

ROAD	S.E. RATE	STATION			
		BEGIN S.E.	FULL S.E.	FULL S.E.	END S.E.
IL 2	2%	400+54.08	402+00.00	411+75.00	413+27.00

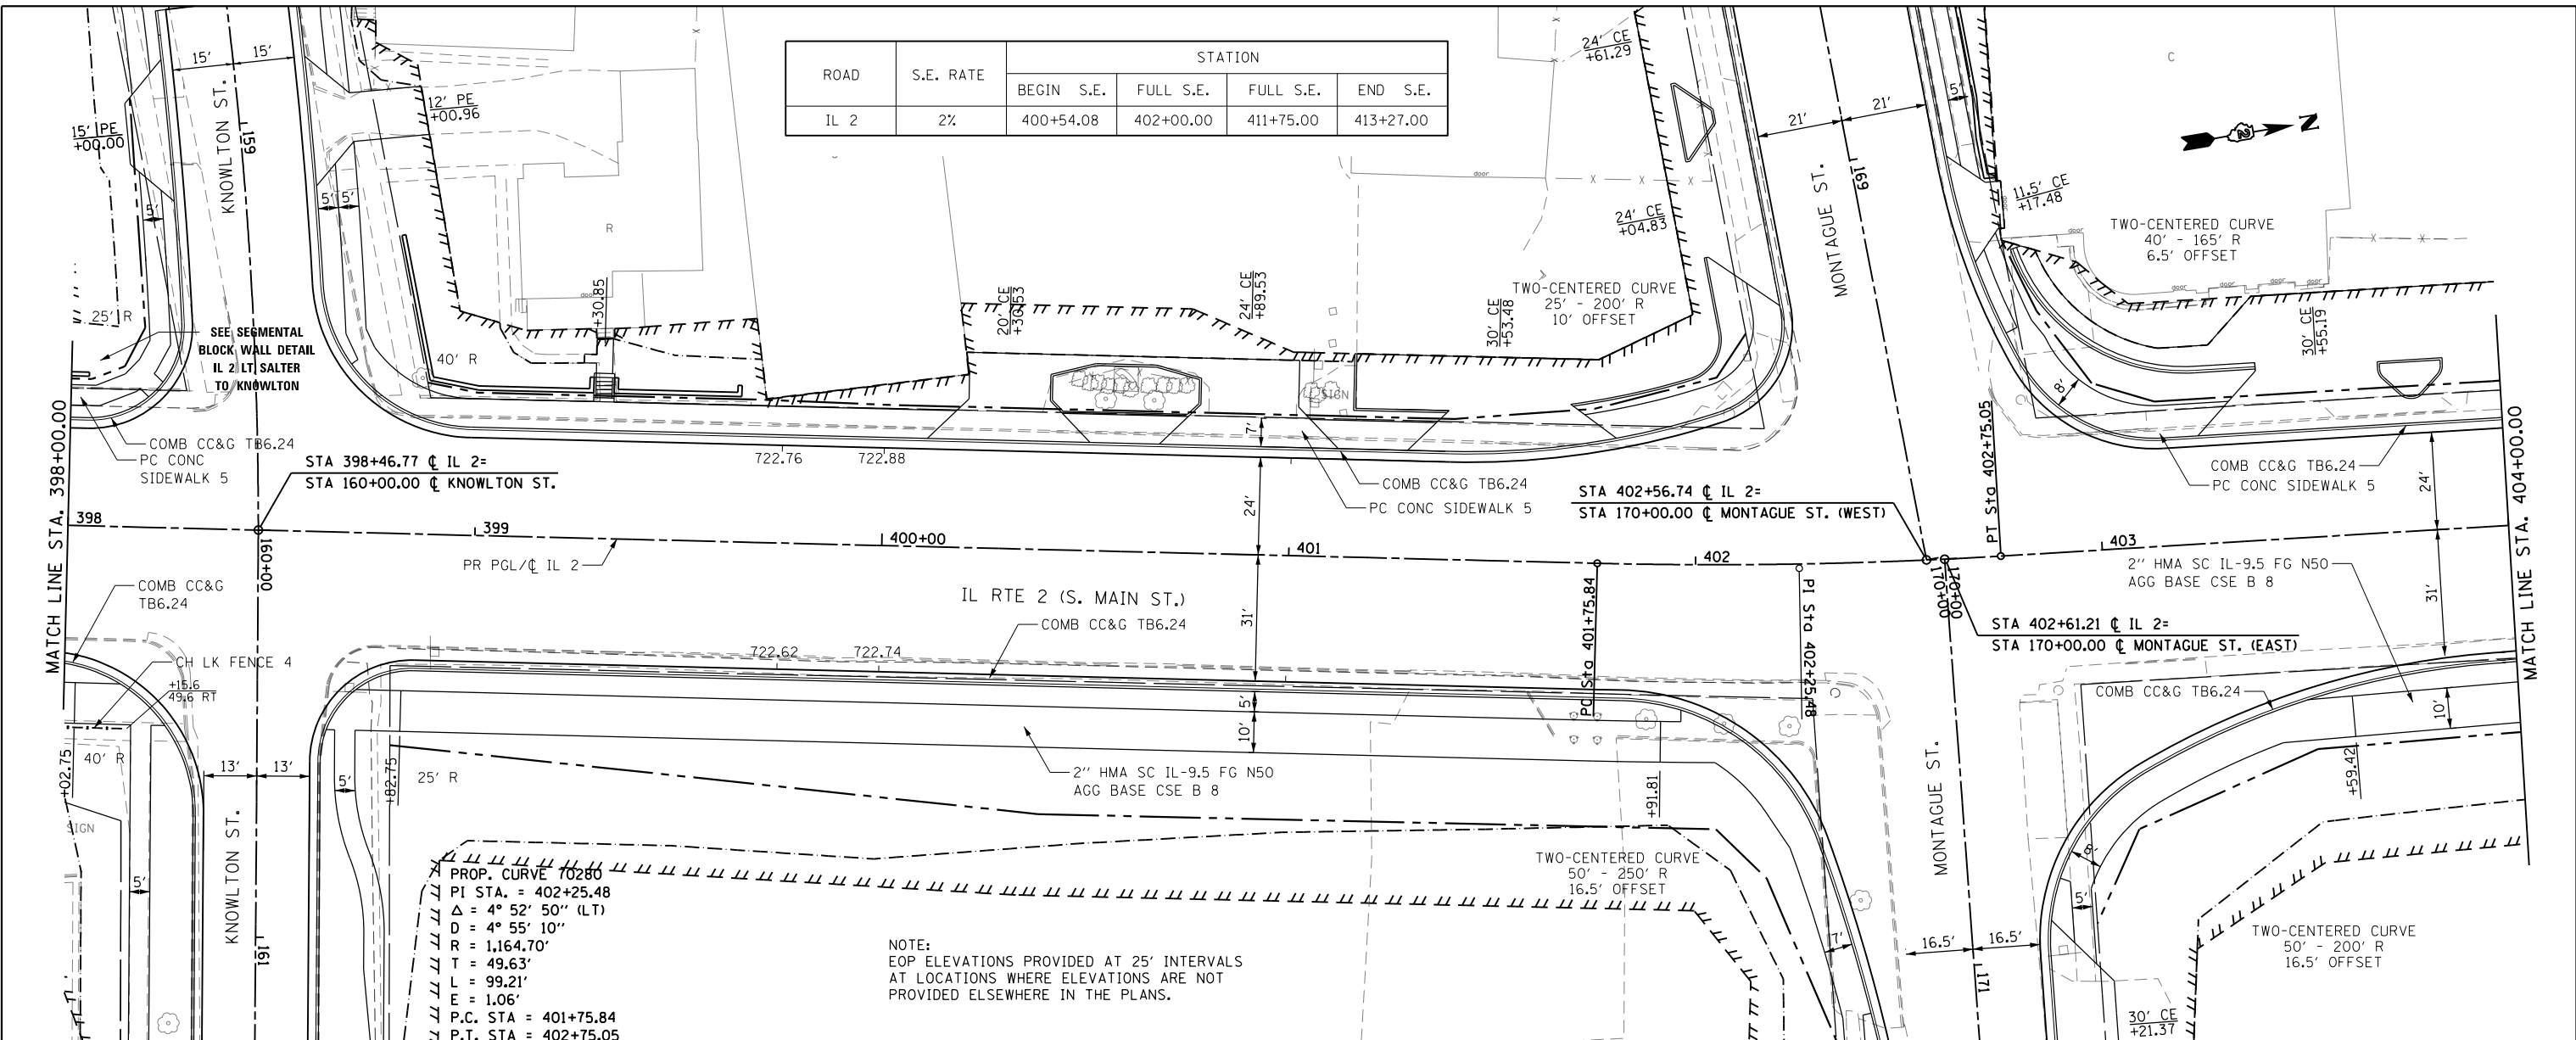

PROP. CURVE 70280
 PI STA. = 402+25.48
 $\Delta = 4^\circ 52' 50''$ (LT)
 $D = 4^\circ 55' 10''$
 $R = 1,164.70'$
 $T = 49.63'$
 $L = 99.21'$
 $E = 1.06'$
 P.C. STA = 401+75.84
 P.T. STA = 402+75.05

NOTE:
 EOP ELEVATIONS PROVIDED AT 25' INTERVALS
 AT LOCATIONS WHERE ELEVATIONS ARE NOT
 PROVIDED ELSEWHERE IN THE PLANS.

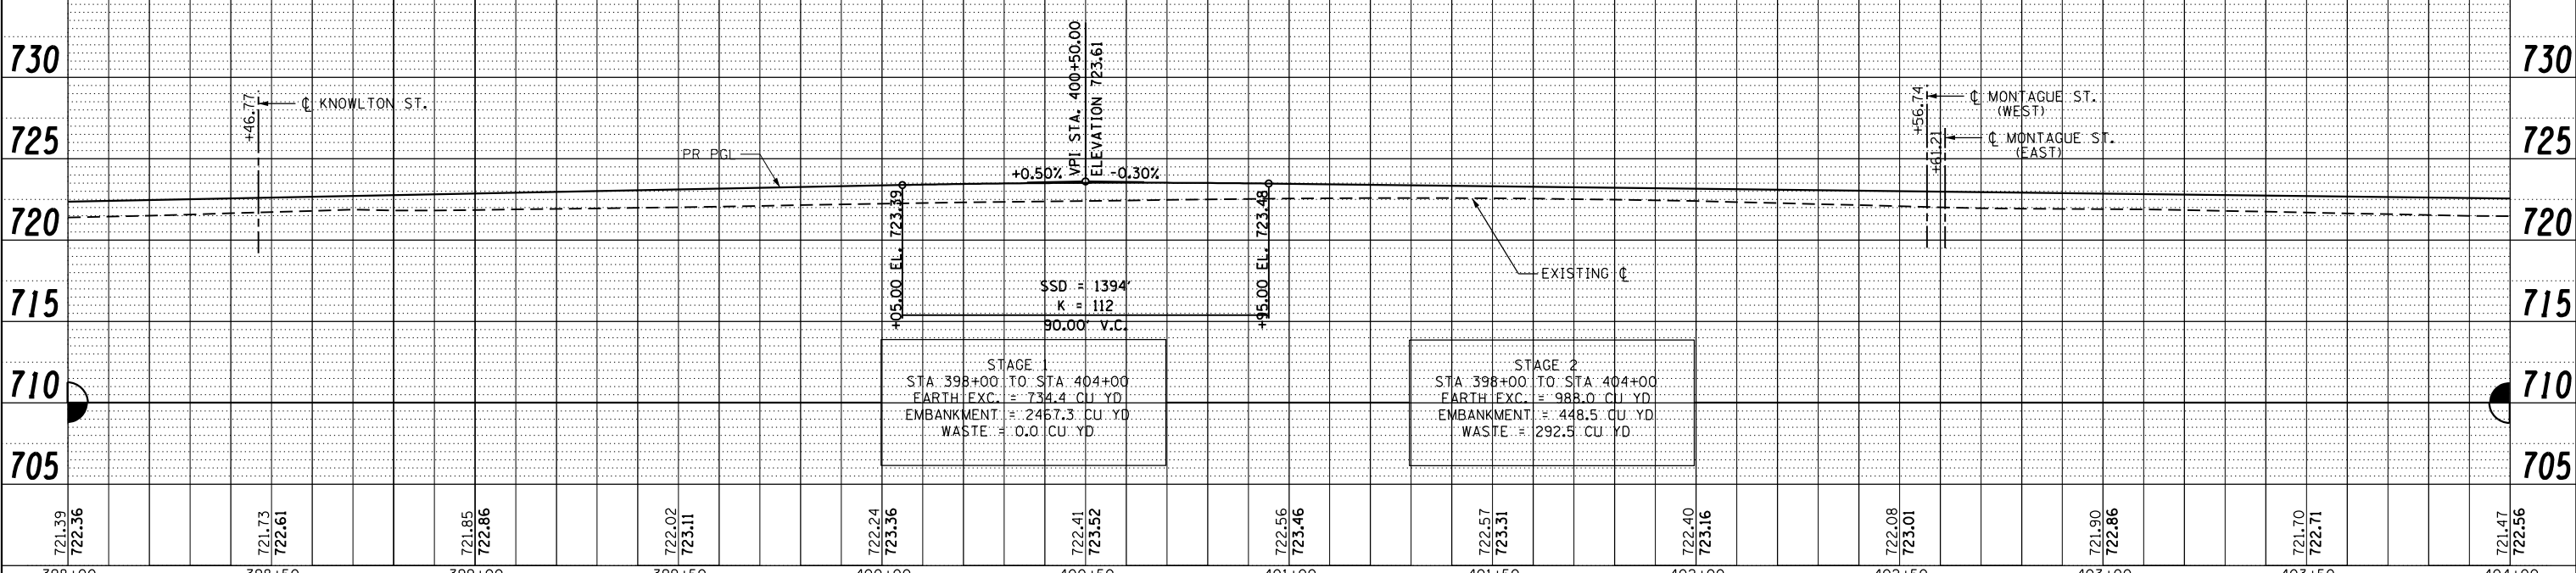

STAGE 1
 STA. 398+00 TO STA. 404+00
 EARTH EXC. = 734.4 CU YD
 EMBANKMENT = 2467.3 CU YD
 WASTE = 0.0 CU YD

STAGE 2
 STA. 398+00 TO STA. 404+00
 EARTH EXC. = 988.0 CU YD
 EMBANKMENT = 448.5 CU YD
 WASTE = 292.5 CU YD

721.39 722.36	721.73 722.61	721.85 722.86	722.02 723.11	722.24 723.36	722.41 723.52	722.56 723.46	722.57 723.31	722.40 723.16	722.08 723.01	721.90 722.86	721.70 722.71	721.47 722.56
398+00	398+50	399+00	399+50	400+00	400+50	401+00	401+50	402+00	402+50	403+00	403+50	404+00

FILE NAME =
 FILEL

USER NAME = *USER*
 PLOT SCALE = *SCALE*
 PLOT DATE = *DATE*

DESIGNED -	REVISED -
DRAWN -	REVISED -
CHECKED -	REVISED -
DATE -	REVISED -

STATE OF ILLINOIS
 DEPARTMENT OF TRANSPORTATION

IL RTE 2 PLAN & PROFILE

SCALE: 1:20 SHEET NO. 11 OF 49 SHEETS STA. 398+00 TO STA. 404+00

F.A.P. RTE.	SECTION	COUNTY	TOTAL SHEETS	SHEET NO.
742	(32, 33) R-1	WINNEBAGO	705	116
CONTRACT NO. 64821			ILLINOIS FED. AID PROJECT	