



PLAN	SURVEYED	DATE
	PLOTTED	
	GRADES CHECKED	
	ALIGNMENT CHECKED	
	STRUCTURE NOTATIONS CHECKED	
	NOTE BOOK NO.	
	BY	

PROFILE	SURVEYED	DATE
	PLOTTED	
	GRADES CHECKED	
	ALIGNMENT CHECKED	
	STRUCTURE NOTATIONS CHECKED	
	NOTE BOOK NO.	
	BY	

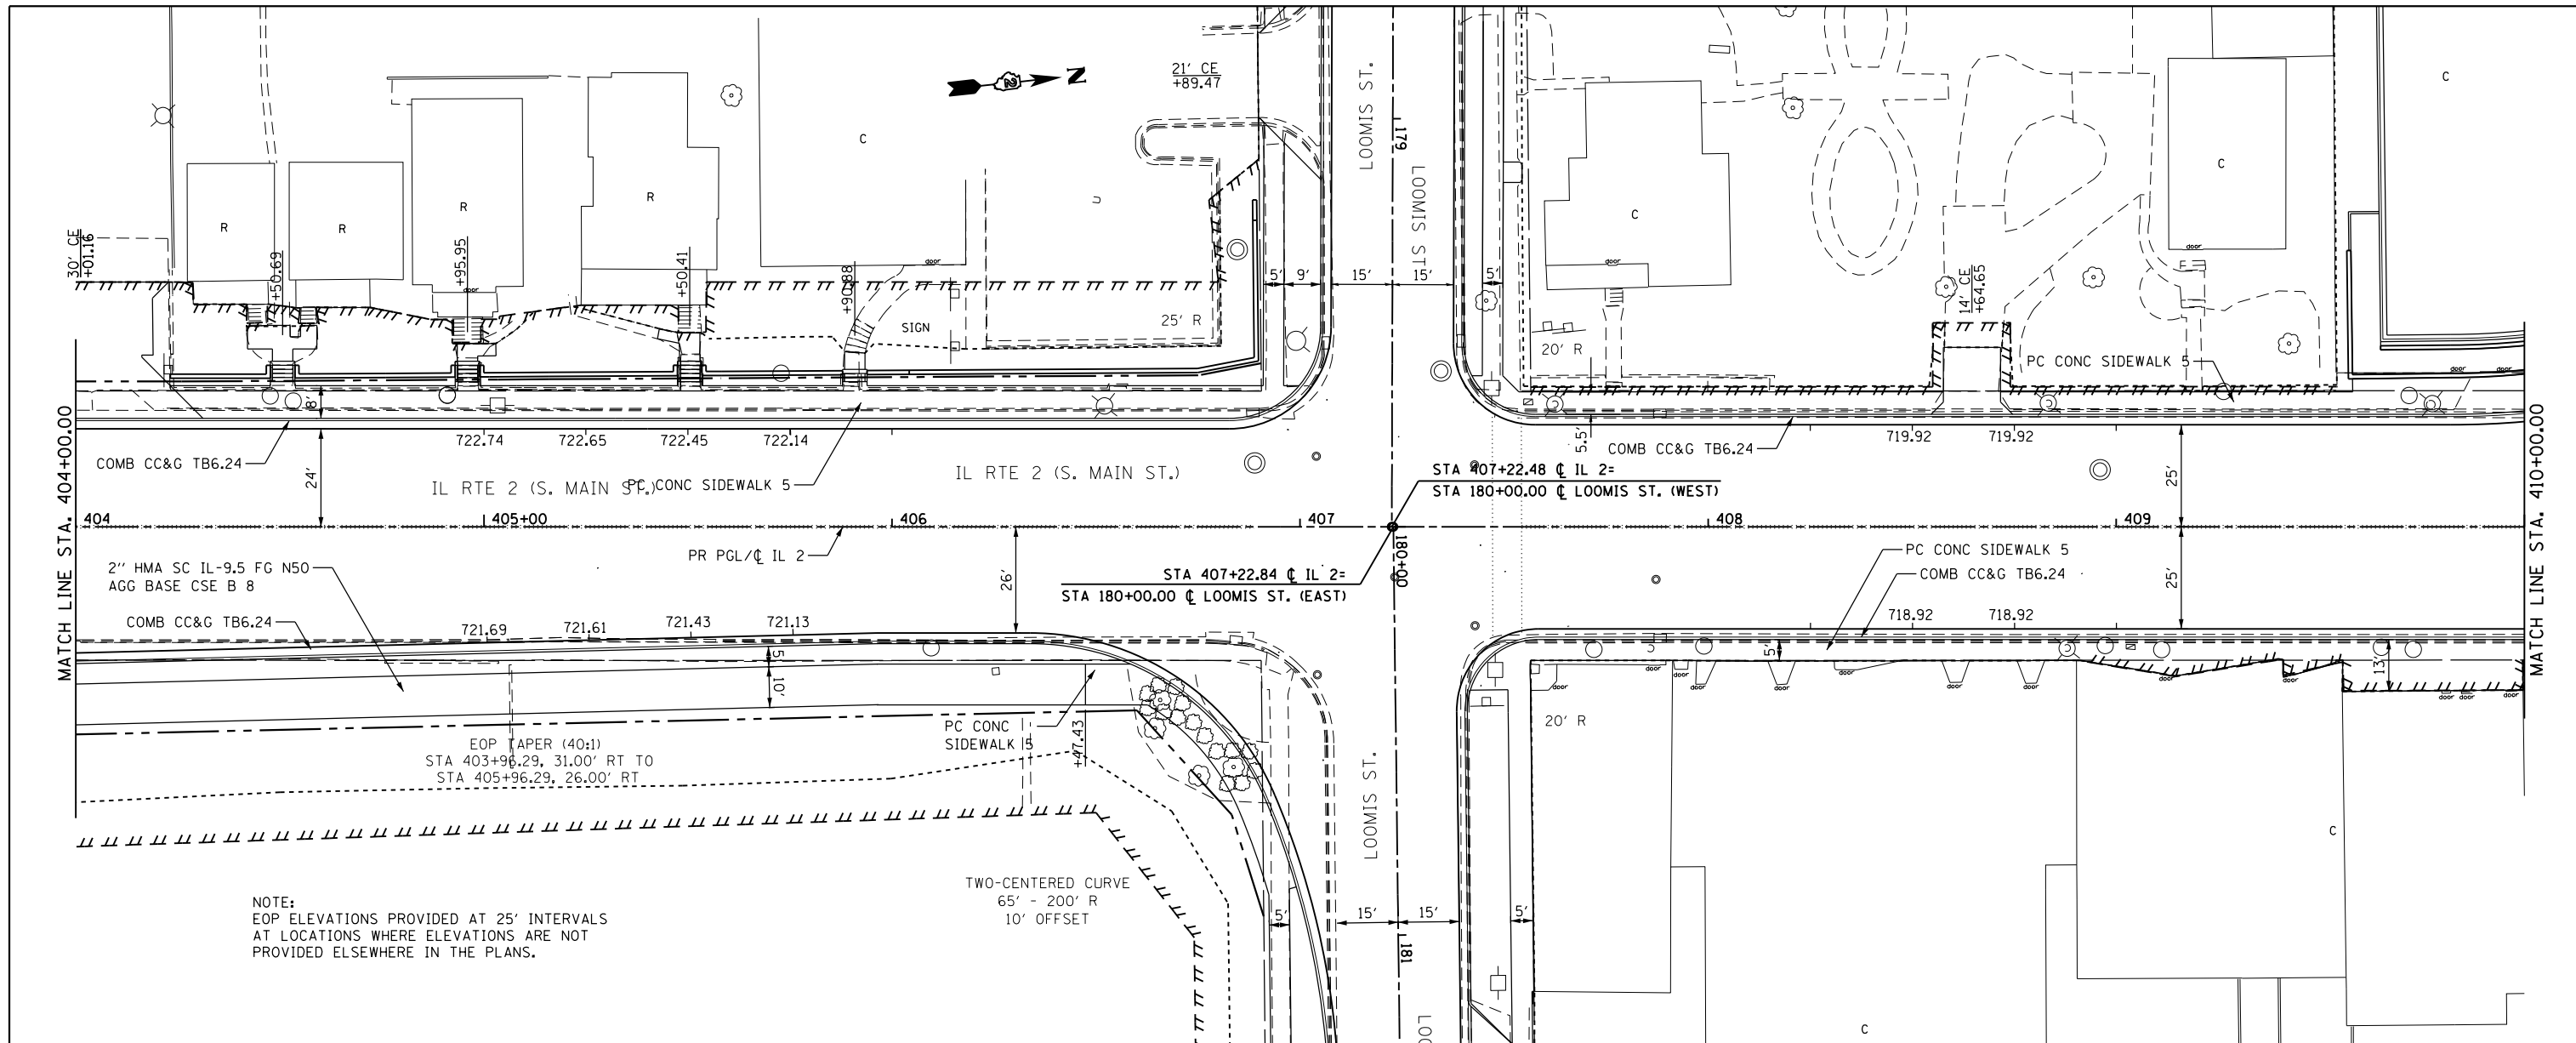

NOTE:
EOP ELEVATIONS PROVIDED AT 25' INTERVALS
AT LOCATIONS WHERE ELEVATIONS ARE NOT
PROVIDED ELSEWHERE IN THE PLANS.

TWO-CENTERED CURVE
65' - 200' R
10' OFFSET

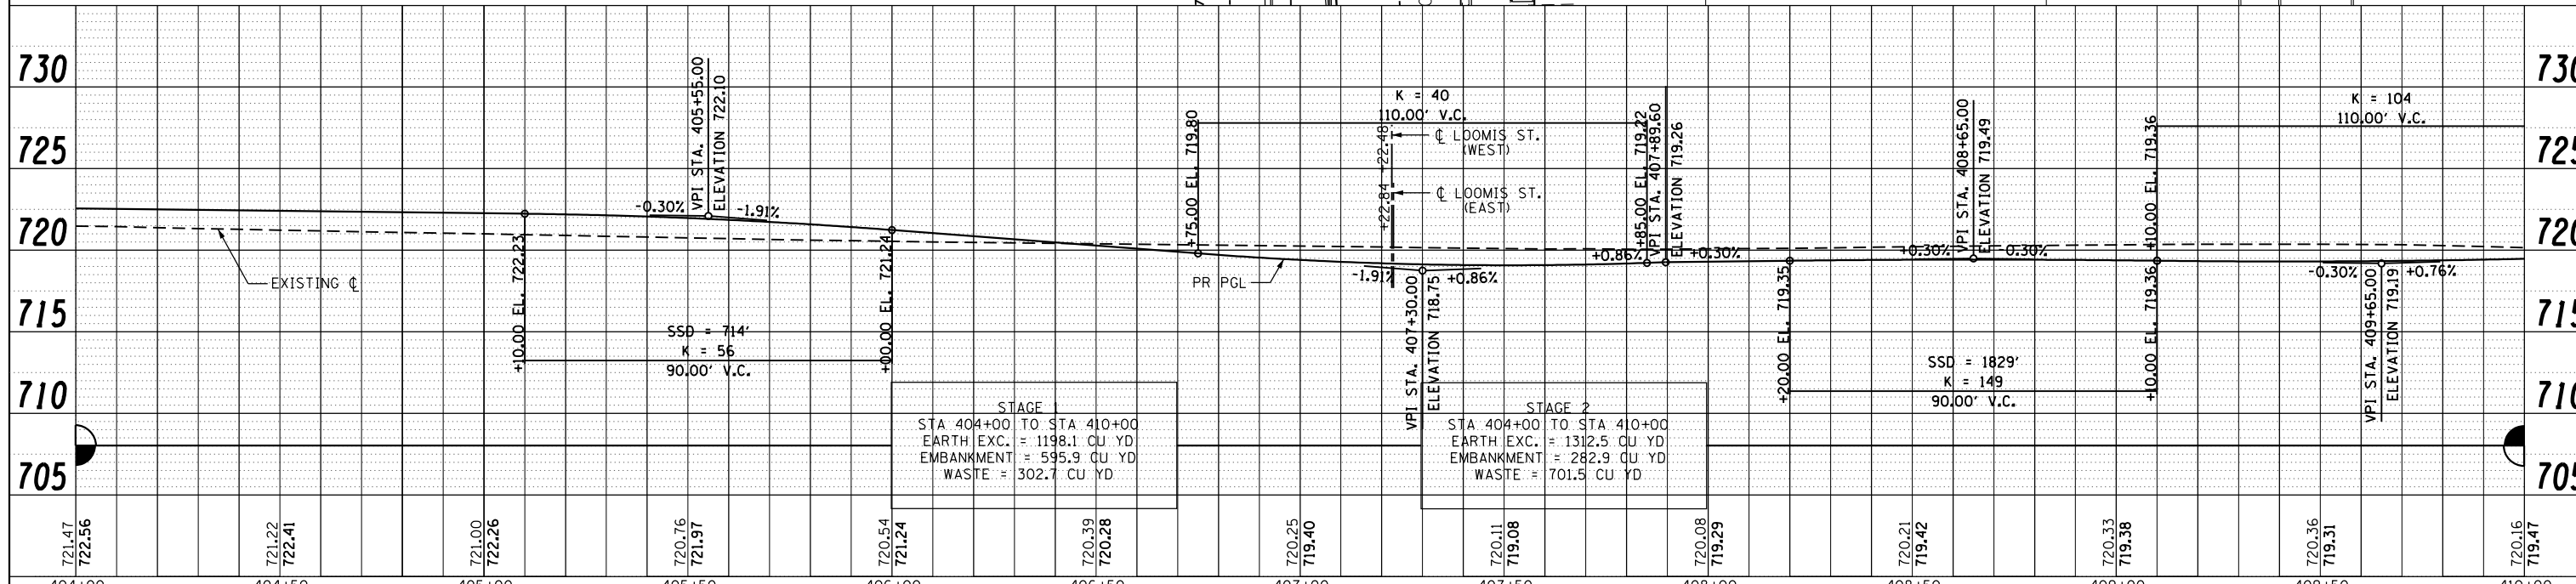

STAGE 1
STA 404+00 TO STA 410+00
EARTH EXC. = 1198.1 CU YD
EMBANKMENT = 595.9 CU YD
WASTE = 302.7 CU YD

STAGE 2
STA 404+00 TO STA 410+00
EARTH EXC. = 1312.5 CU YD
EMBANKMENT = 282.9 CU YD
WASTE = 701.5 CU YD

FILE NAME =	USER NAME = Hogenson_jd	DESIGNED -	REVISED -	STATE OF ILLINOIS DEPARTMENT OF TRANSPORTATION	IL RTE 2 PLAN & PROFILE			F.A.P. RTE. 742	SECTION (32, 33) R-1	COUNTY WINNEBAGO	TOTAL SHEETS 705	SHEET NO. 117
c:\pwork\pwork\hogenson_jd\0328875\0264821-sht-pln\prf-IL-2-404.dgn		DRAWN -	REVISED -		SCALE: 1:20	SHEET NO. 12 OF 49 SHEETS	STA. 404+00 TO STA. 410+00	CONTRACT NO. 64821		ILLINOIS FED. AID PROJECT		
PLOT SCALE = 40.0000' / in.		CHECKED -	REVISED -									
PLOT DATE = Thu Dec 13 12:01:13 2012		DATE -	REVISED -									