



PLAN	SURVEYED	BY	DATE
	PLOTTED		
	GRADES CHECKED		
	ALIGNMENT CHECKED		
	STRUCTURE NOTATIONS CHECKED		
	NO. _____		
	FILE NAME _____		

PROFILE	SURVEYED	BY	DATE
	PLOTTED		
	GRADES CHECKED		
	ALIGNMENT CHECKED		
	STRUCTURE NOTATIONS CHECKED		
	NO. _____		
	FILE NAME _____		

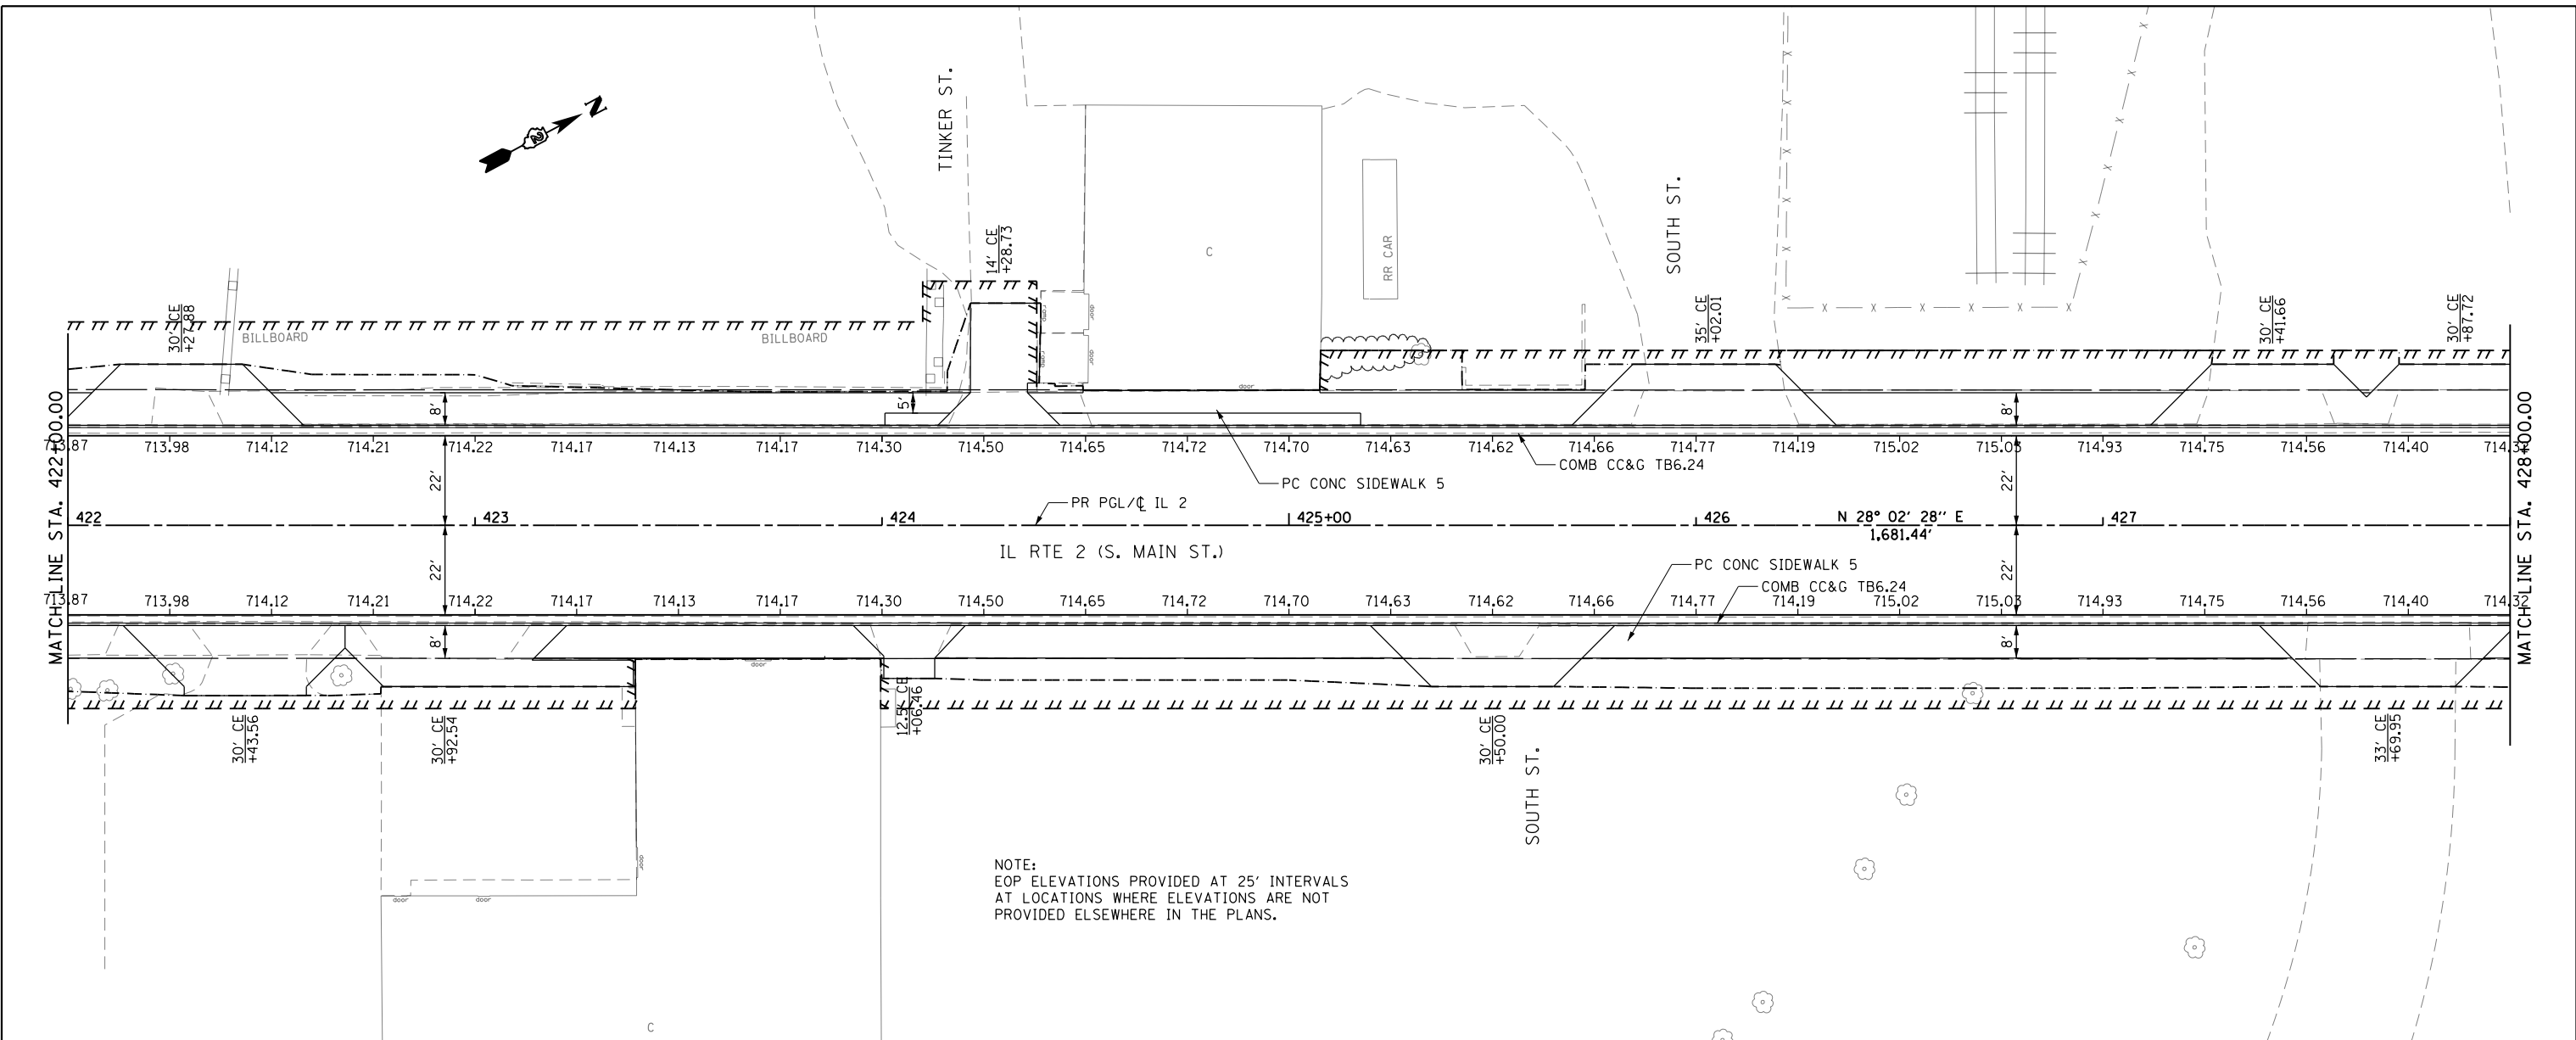

NOTE:  
EOP ELEVATIONS PROVIDED AT 25' INTERVALS  
AT LOCATIONS WHERE ELEVATIONS ARE NOT  
PROVIDED ELSEWHERE IN THE PLANS.

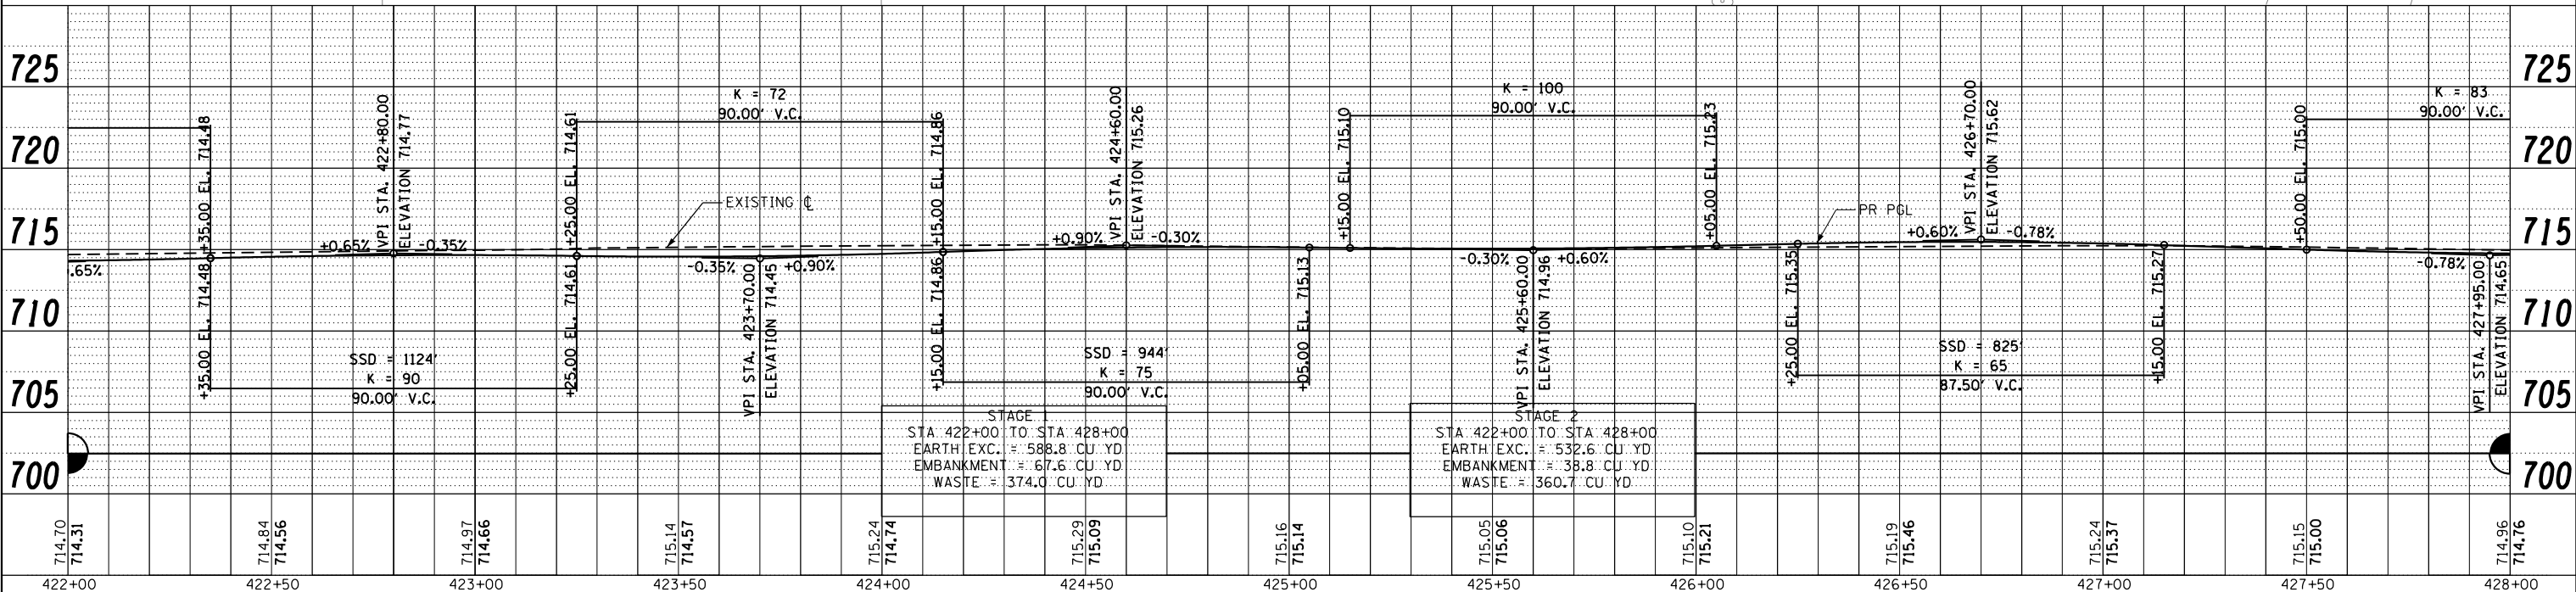

STAGE 1	STA. 422+00 TO STA. 428+00
EARTH EXC.	= 588.8 CU YD
EMBANKMENT	= 67.6 CU YD
WASTE	= 374.0 CU YD
SSD	= 944
K	= 75
V.C.	90.00'

STAGE 2	STA. 422+00 TO STA. 428+00
EARTH EXC.	= 532.6 CU YD
EMBANKMENT	= 38.8 CU YD
WASTE	= 360.7 CU YD
SSD	= 825
K	= 65
V.C.	87.50'

FILE NAME =	USER NAME = *USER*	DESIGNED -	REVISED -
*FILEL*		DRAWN -	REVISED -
	PLOT SCALE = *SCALE*	CHECKED -	REVISED -
	PLOT DATE = *DATE*	DATE -	REVISED -

STATE OF ILLINOIS  
DEPARTMENT OF TRANSPORTATION

IL RTE 2 PLAN & PROFILE

SCALE: 1:20 SHEET NO. 15 OF 49 SHEETS STA. 422+00 TO STA. 428+00

F.A.P. RTE.	SECTION	COUNTY	TOTAL SHEETS	SHEET NO.
742	(32, 33) R-1	WINNEBAGO	705	120
CONTRACT NO. 64821			ILLINOIS FED. AID PROJECT	