
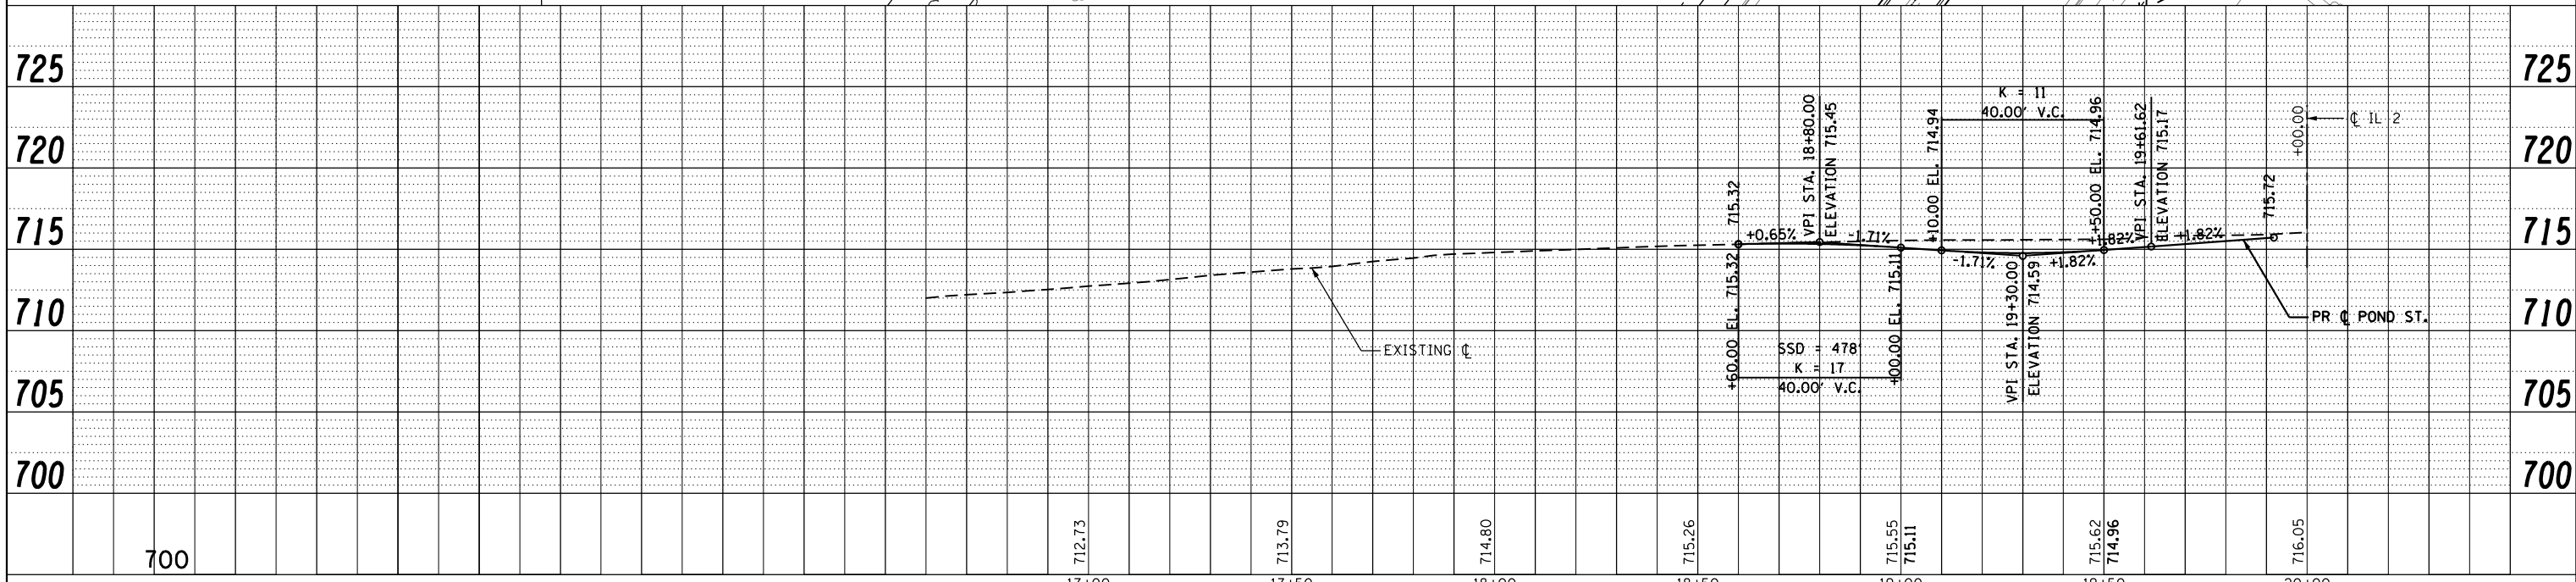


PLAN	SURVEYED	BY	DATE
	PLOTTED		
	ALIGNED		
	CHECKED		
	FILED		
	NO.		
	FILE NAME		

PROFILE	SURVEYED	BY	DATE
	PLOTTED		
	GRADES CHECKED		
	STRUCTURE NOTATIONS CHECKED		
	NO.		
	FILE NAME		

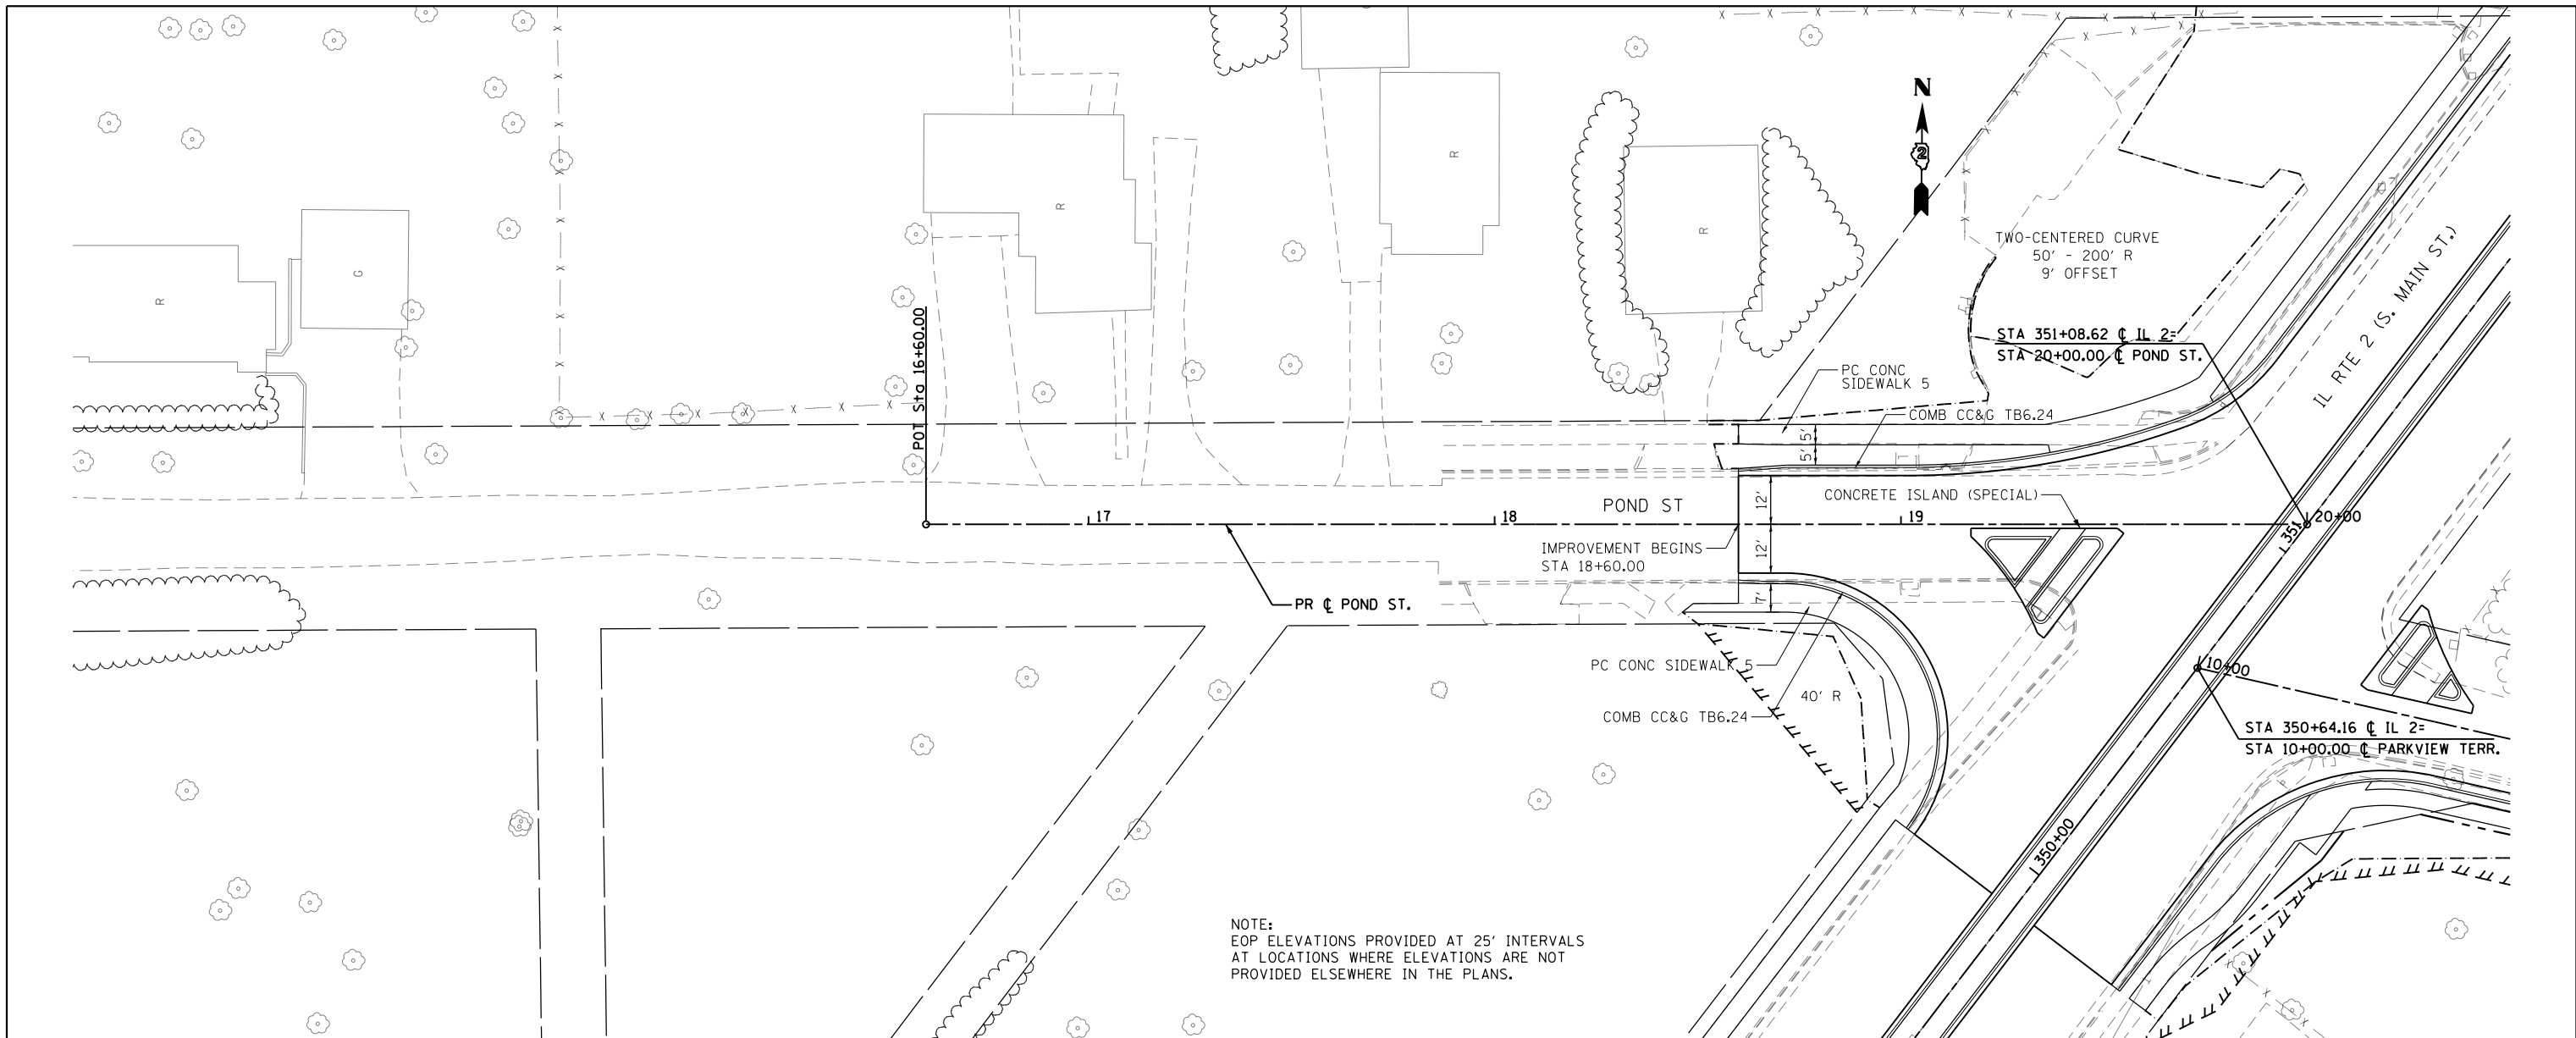

FILE NAME =	USER NAME = *USER*	DESIGNED -	REVISED -	STATE OF ILLINOIS DEPARTMENT OF TRANSPORTATION	POND ST. PLAN & PROFILE		F.A.P. RTE.	SECTION	COUNTY	TOTAL SHEETS	SHEET NO.
FILEL		DRAWN -	REVISED -		SCALE: 1:20	SHEET NO. 18 OF 49 SHEETS	742	(32, 33) R-1	WINNEBAGO	705	123
		CHECKED -	REVISED -		STA. 16+60.00 TO STA. 20+00.00			CONTRACT NO. 64821		ILLINOIS FED. AID PROJECT	
		DATE -	REVISED -								