



| | | | |
|------|-----------|----|------|
| PLAN | SURVEYED | BY | DATE |
| | PLOTTED | | |
| | ALIGNED | | |
| | CHECKED | | |
| | DESIGNED | | |
| | FILED | | |
| | NO. | | |
| | FILE NAME | | |

| | | | |
|---------|-----------------------------|----|------|
| PROFILE | SURVEYED | BY | DATE |
| | PLOTTED | | |
| | GRADES CHECKED | | |
| | STRUCTURE NOTATIONS CHECKED | | |
| | NO. | | |
| | FILE NAME | | |

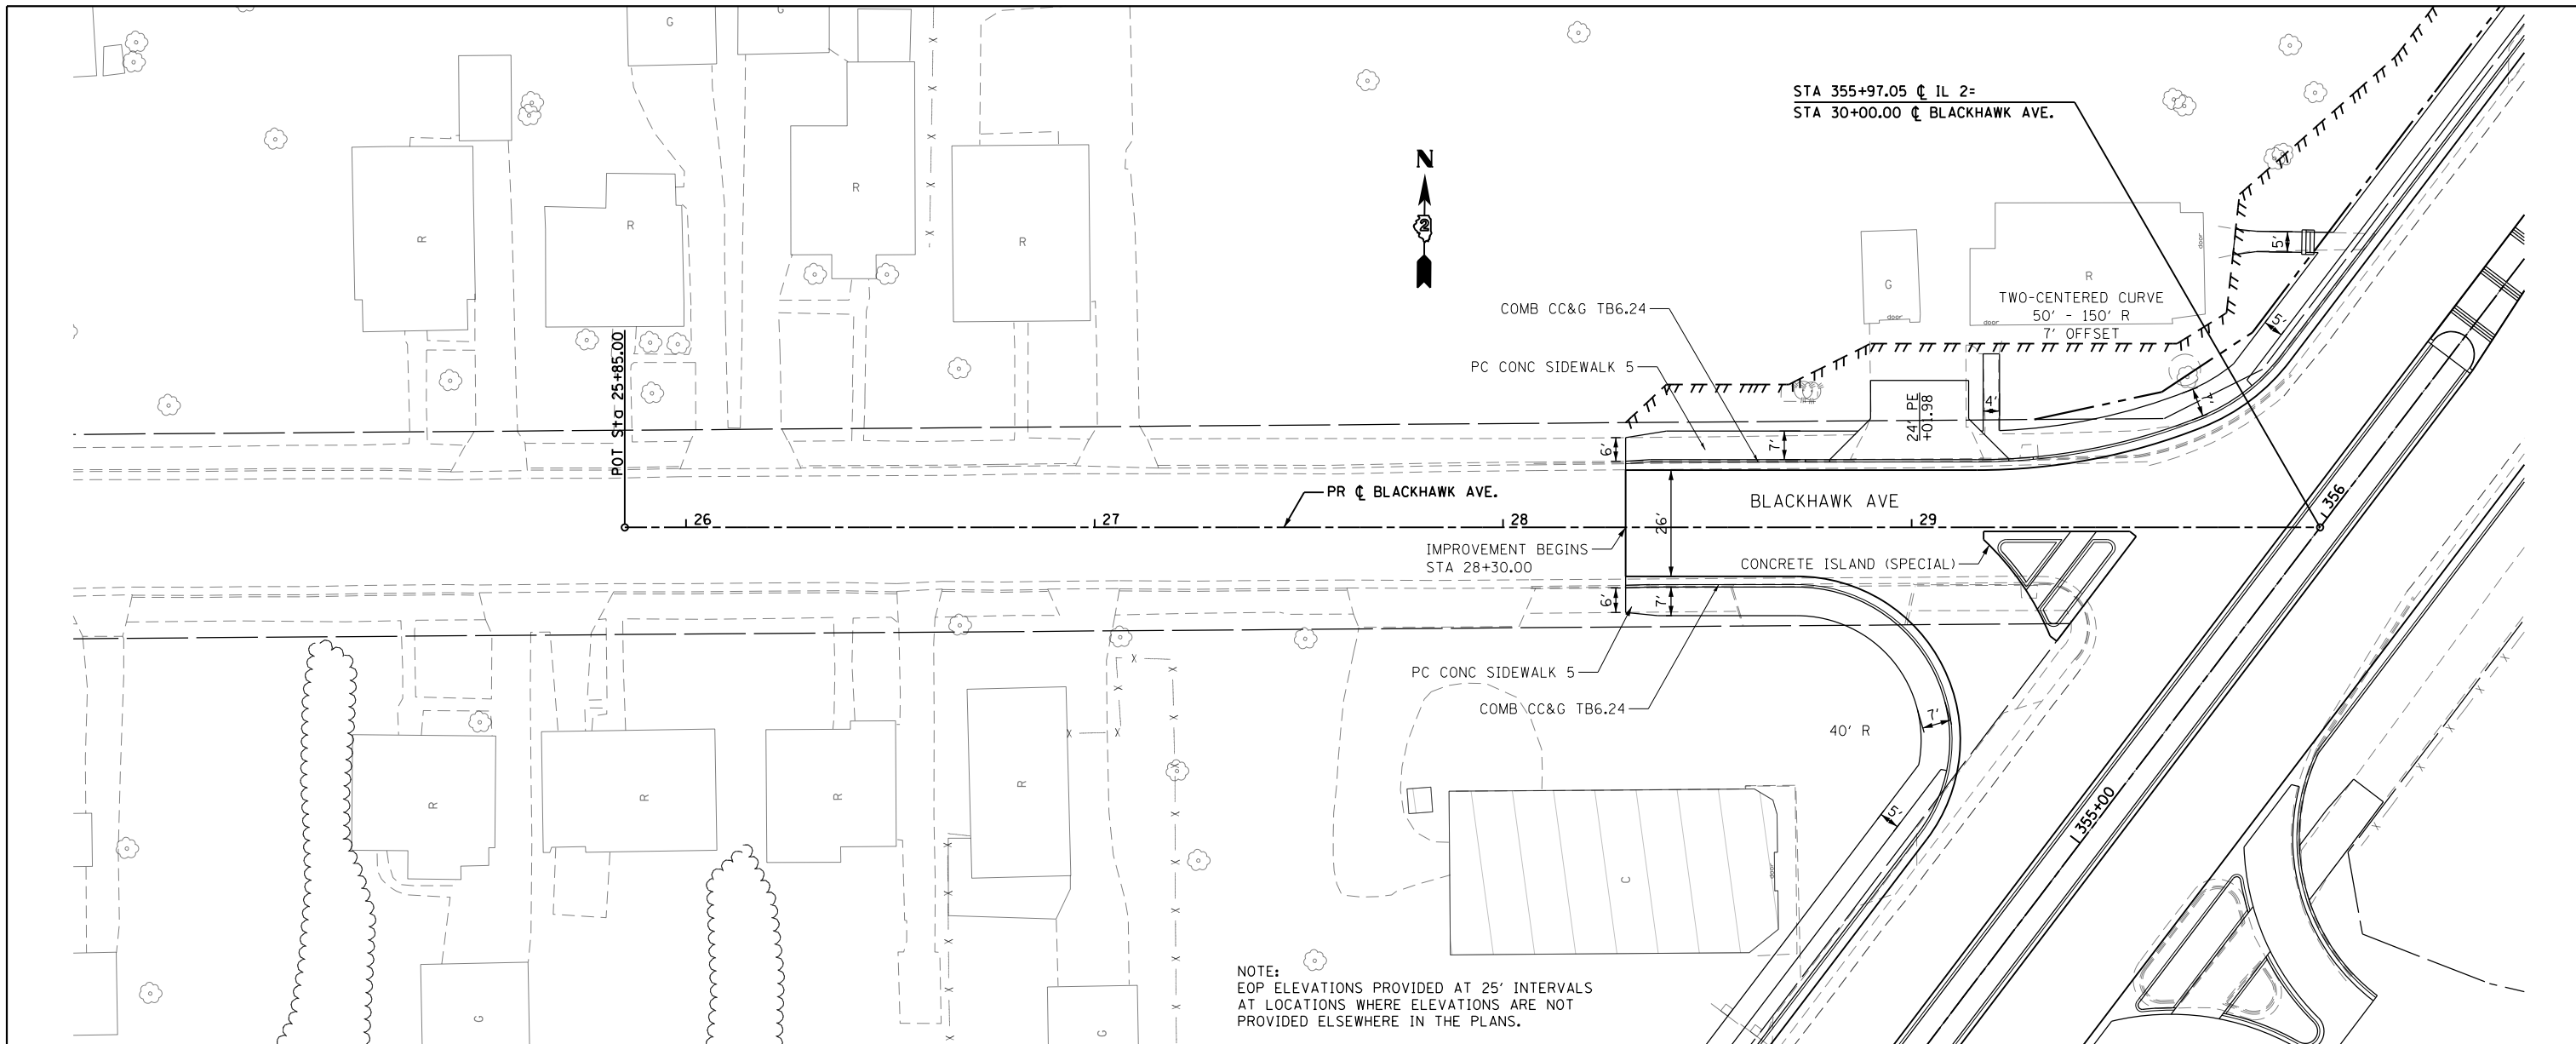

NOTE:
EOP ELEVATIONS PROVIDED AT 25' INTERVALS
AT LOCATIONS WHERE ELEVATIONS ARE NOT
PROVIDED ELSEWHERE IN THE PLANS.

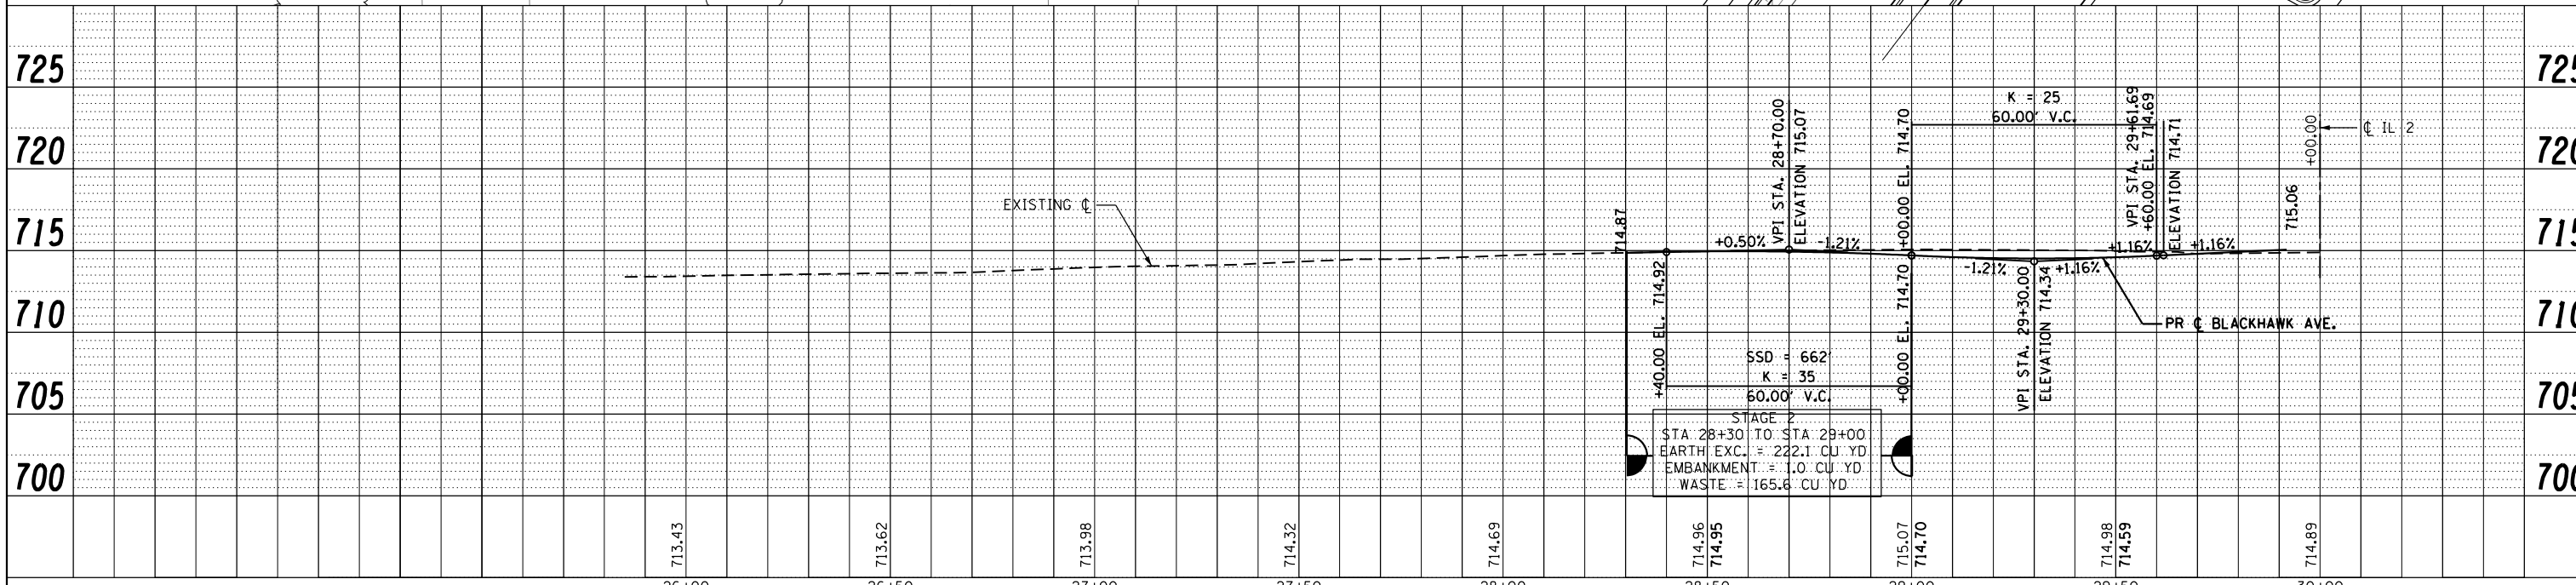

| | | | | | | | | | | | | |
|-------------|----------------------|------------|-----------|---|--|---------------------------|--------------------------------|--------------------|----------------------|------------------|------------------|---------------|
| FILE NAME = | USER NAME = *USER* | DESIGNED - | REVISED - | STATE OF ILLINOIS DEPARTMENT OF TRANSPORTATION | BLACKHAWK AVE. PLAN & PROFILE | | | F.A.P. RTE. 742 | SECTION (32, 33) R-1 | COUNTY WINNEBAGO | TOTAL SHEETS 705 | SHEET NO. 125 |
| *FILEL* | PLOT SCALE = *SCALE* | DRAWN - | REVISED - | | SCALE: 1:20 | SHEET NO. 20 OF 49 SHEETS | STA. 25+85.00 TO STA. 30+00.00 | CONTRACT NO. 64821 | | | | |
| | PLOT DATE = *DATE* | CHECKED - | REVISED - | | ILLINOIS FED. AID PROJECT | | | | | | | |
| | | DATE - | REVISED - | | | | | | | | | |