
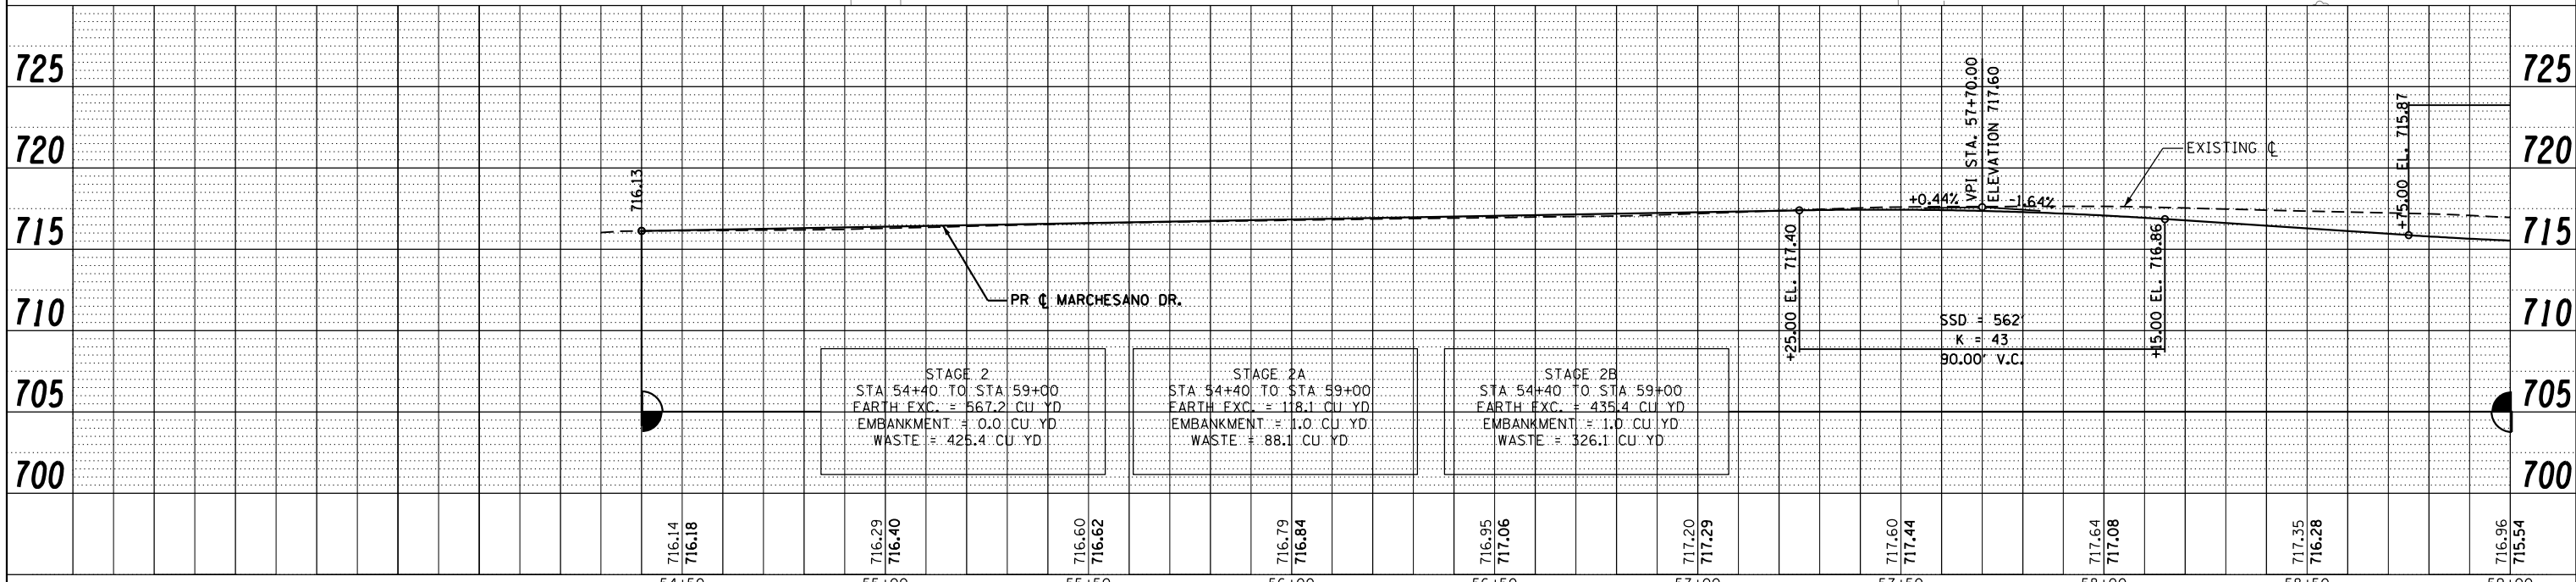


PLAN	SURVEYED	BY	DATE
	PLOTTED		
	ALIGNED		
	CHECKED		
	FILED		
NOTE BOOK NO.	CADD FILE NAME		

PROFILE	SURVEYED	BY	DATE
	PLOTTED		
	GRADES CHECKED		
	STRUCTURE NOTATIONS CHECKED		
NOTE BOOK NO.	NOTATIONS CHECKED		

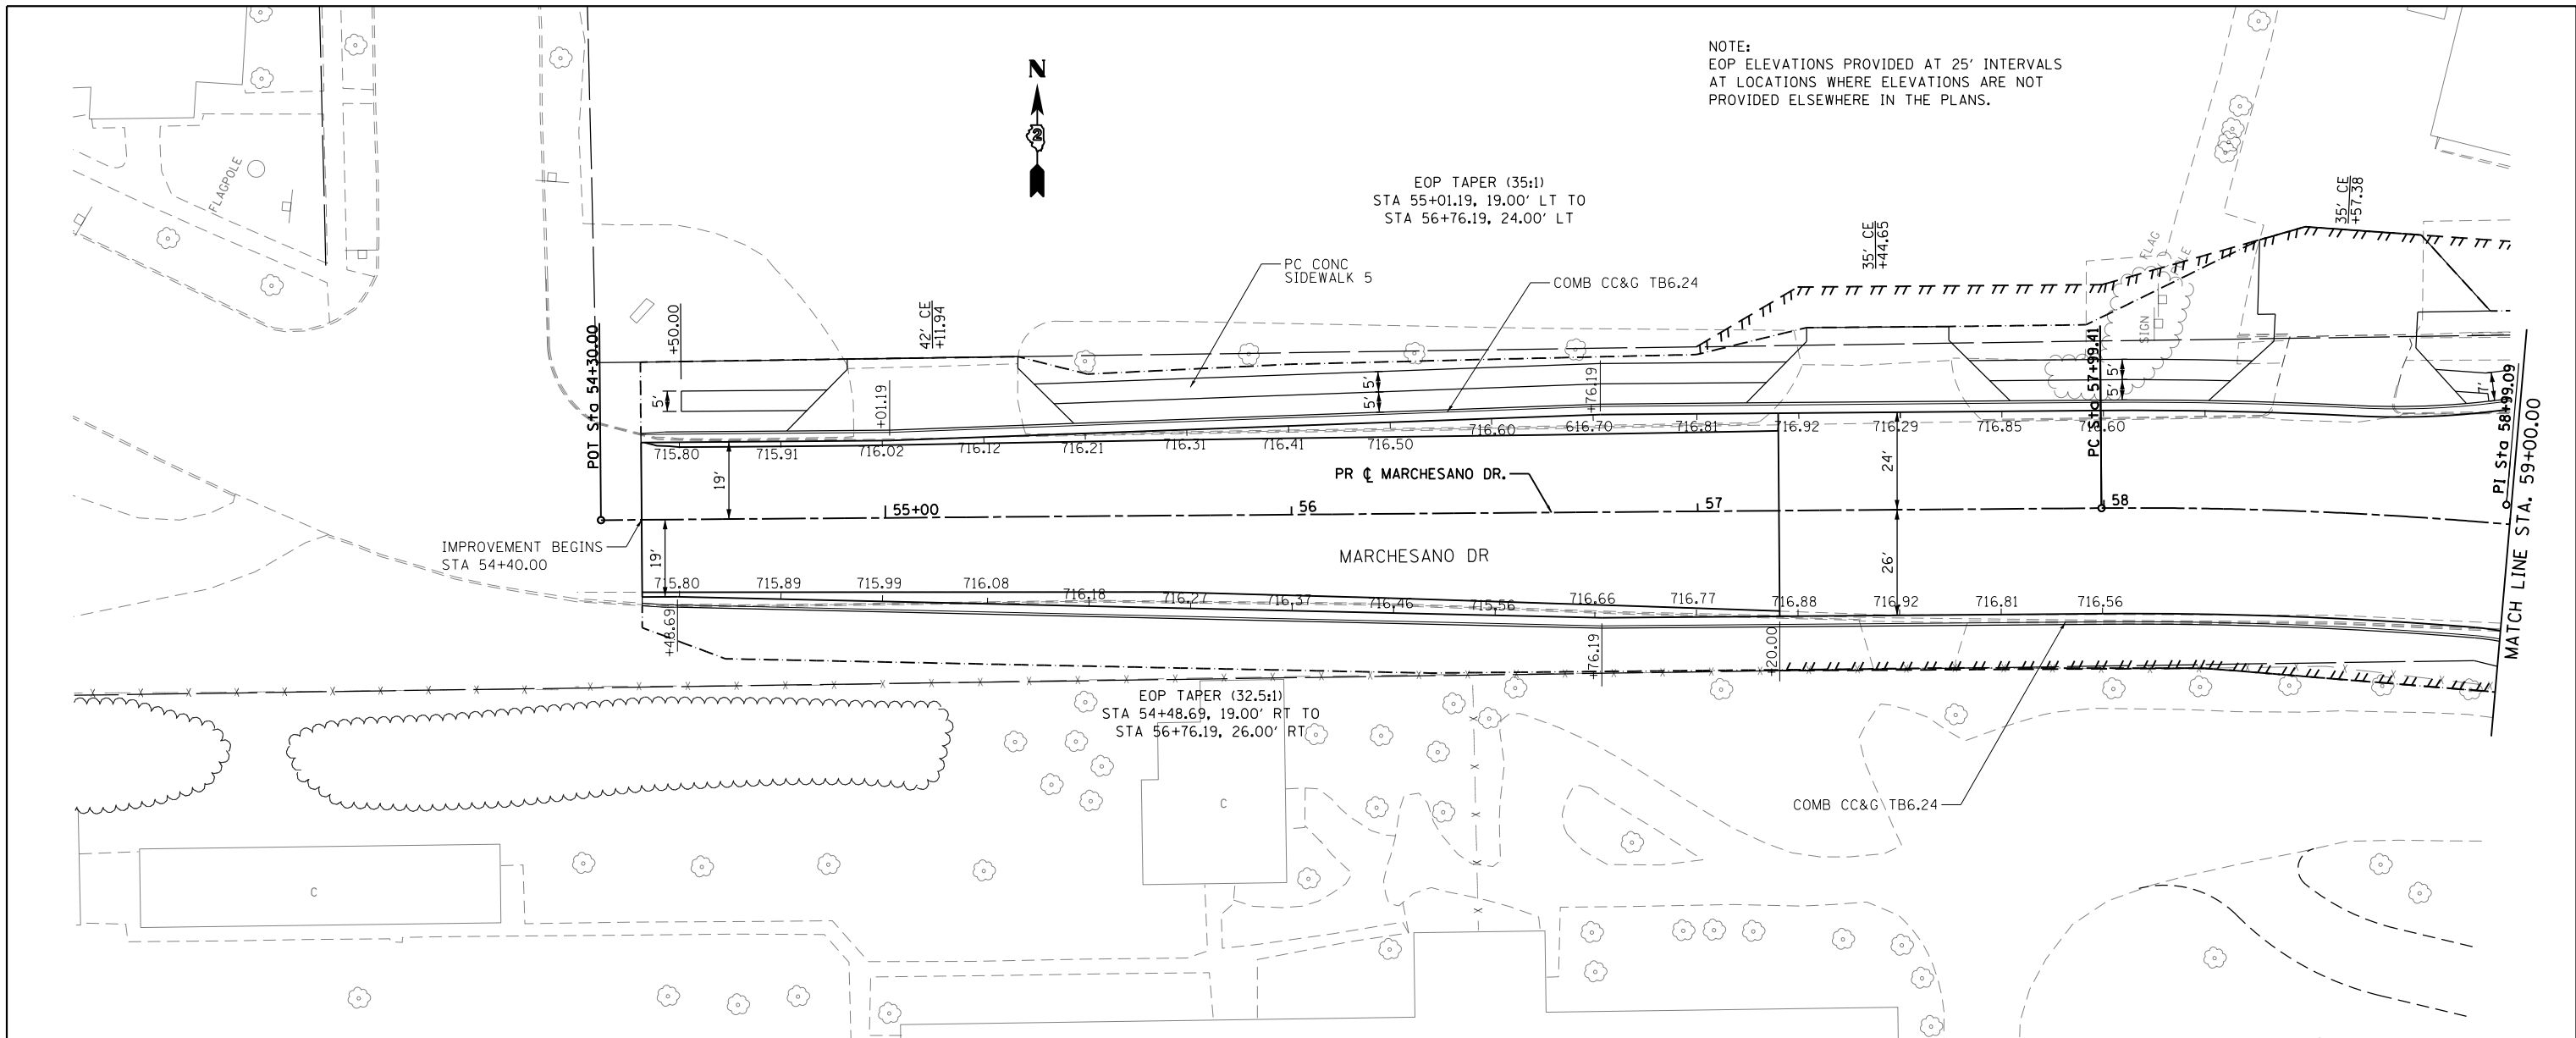

FILE NAME =	USER NAME = *USER*	DESIGNED -	REVISED -	<b>STATE OF ILLINOIS DEPARTMENT OF TRANSPORTATION</b>	<b>MARCHESANO DR. PLAN &amp; PROFILE</b>			F.A.P. R.E. =	SECTION	COUNTY	TOTAL SHEETS	SHEET NO.
*FILEL*		DRAWN -	REVISED -		742	(32, 33) R-1	WINNEBAGO	705	128			
		CHECKED -	REVISED -		SCALE: 1:20			CONTRACT NO. 64821				
		DATE -	REVISED -		SHEET NO. 23 OF 49 SHEETS			STA. 54+30.00 TO STA. 59+00.00				