


PAVEMENT MARKING LEGEND

- 1 - 4" YELLOW
- 2 - 4" WHITE
- 3 - 24" WHITE
- 4 - 12" YELLOW
- 5 - 6" WHITE
- 6 - 4" WHITE SKIP DASH (2'/4')
- 7 - 4" WHITE (10'/30')
- 8 - 4" WHITE SKIP DASH (2'/6')
- 9 - 12" WHITE

LEGEND

- CONSTRUCTION AREA
- DIRECTION OF TRAFFIC
- ARROW BOARD
- TYPE III BARRICADE WITH FLASHING MONODIRECTIONAL LIGHTS
- TRAFFIC SIGN
- FLEXIBLE DELINEATOR
- TYPE I OR II BARRICADE OR DRUM WITH STEADY BURN LIGHT

NOTE:
SEE STAGING GENERAL NOTES FOR DROP OFF REQUIREMENTS BETWEEN TRAFFIC LANE AND CONSTRUCTION.

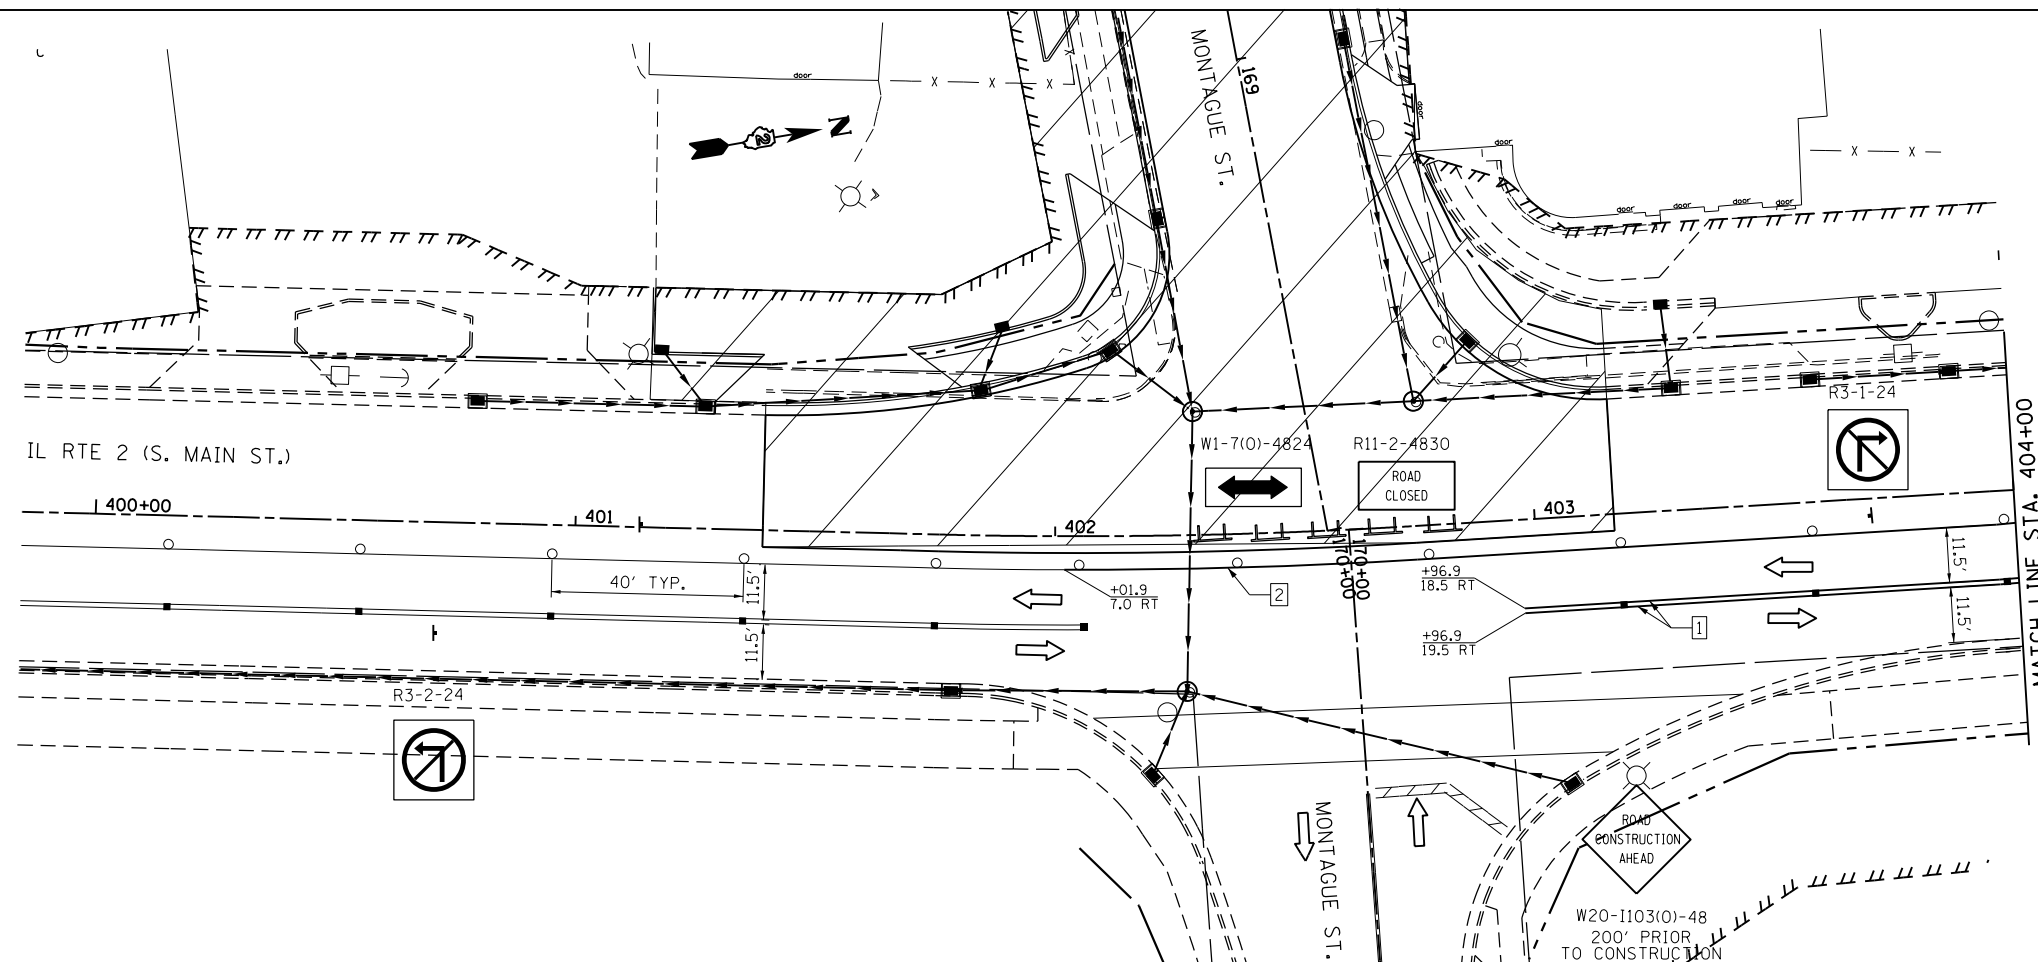

FILE NAME =	USER NAME = *USER*	DESIGNED -	REVISED -
FILEL		DRAWN -	REVISED -
	PLOT SCALE = *SCALE*	CHECKED -	REVISED -
	PLOT DATE = *DATE*	DATE -	REVISED -

STATE OF ILLINOIS
DEPARTMENT OF TRANSPORTATION

MAINTENANCE OF TRAFFIC
IL RTE 2 2013 STAGE 2A

SCALE: 1" = 20' SHEET NO. OF SHEETS STA. 392+00 TO STA. 404+00

F.A.P. RTE.	SECTION	COUNTY	TOTAL SHEETS	SHEET NO.
742	(32,33) R-1	WINNEBAGO	705	207
CONTRACT NO. 64821			ILLINOIS FED. AID PROJECT	