


PAVEMENT MARKING LEGEND

[Symbol]	- 4" YELLOW
[Symbol]	- 4" WHITE
[Symbol]	- 24" WHITE
[Symbol]	- 12" YELLOW
[Symbol]	- 6" WHITE
[Symbol]	- 4" WHITE SKIP DASH (2'/4')
[Symbol]	- 4" WHITE (10'/30')
[Symbol]	- 4" WHITE SKIP DASH (2'/6')
[Symbol]	- 12" WHITE

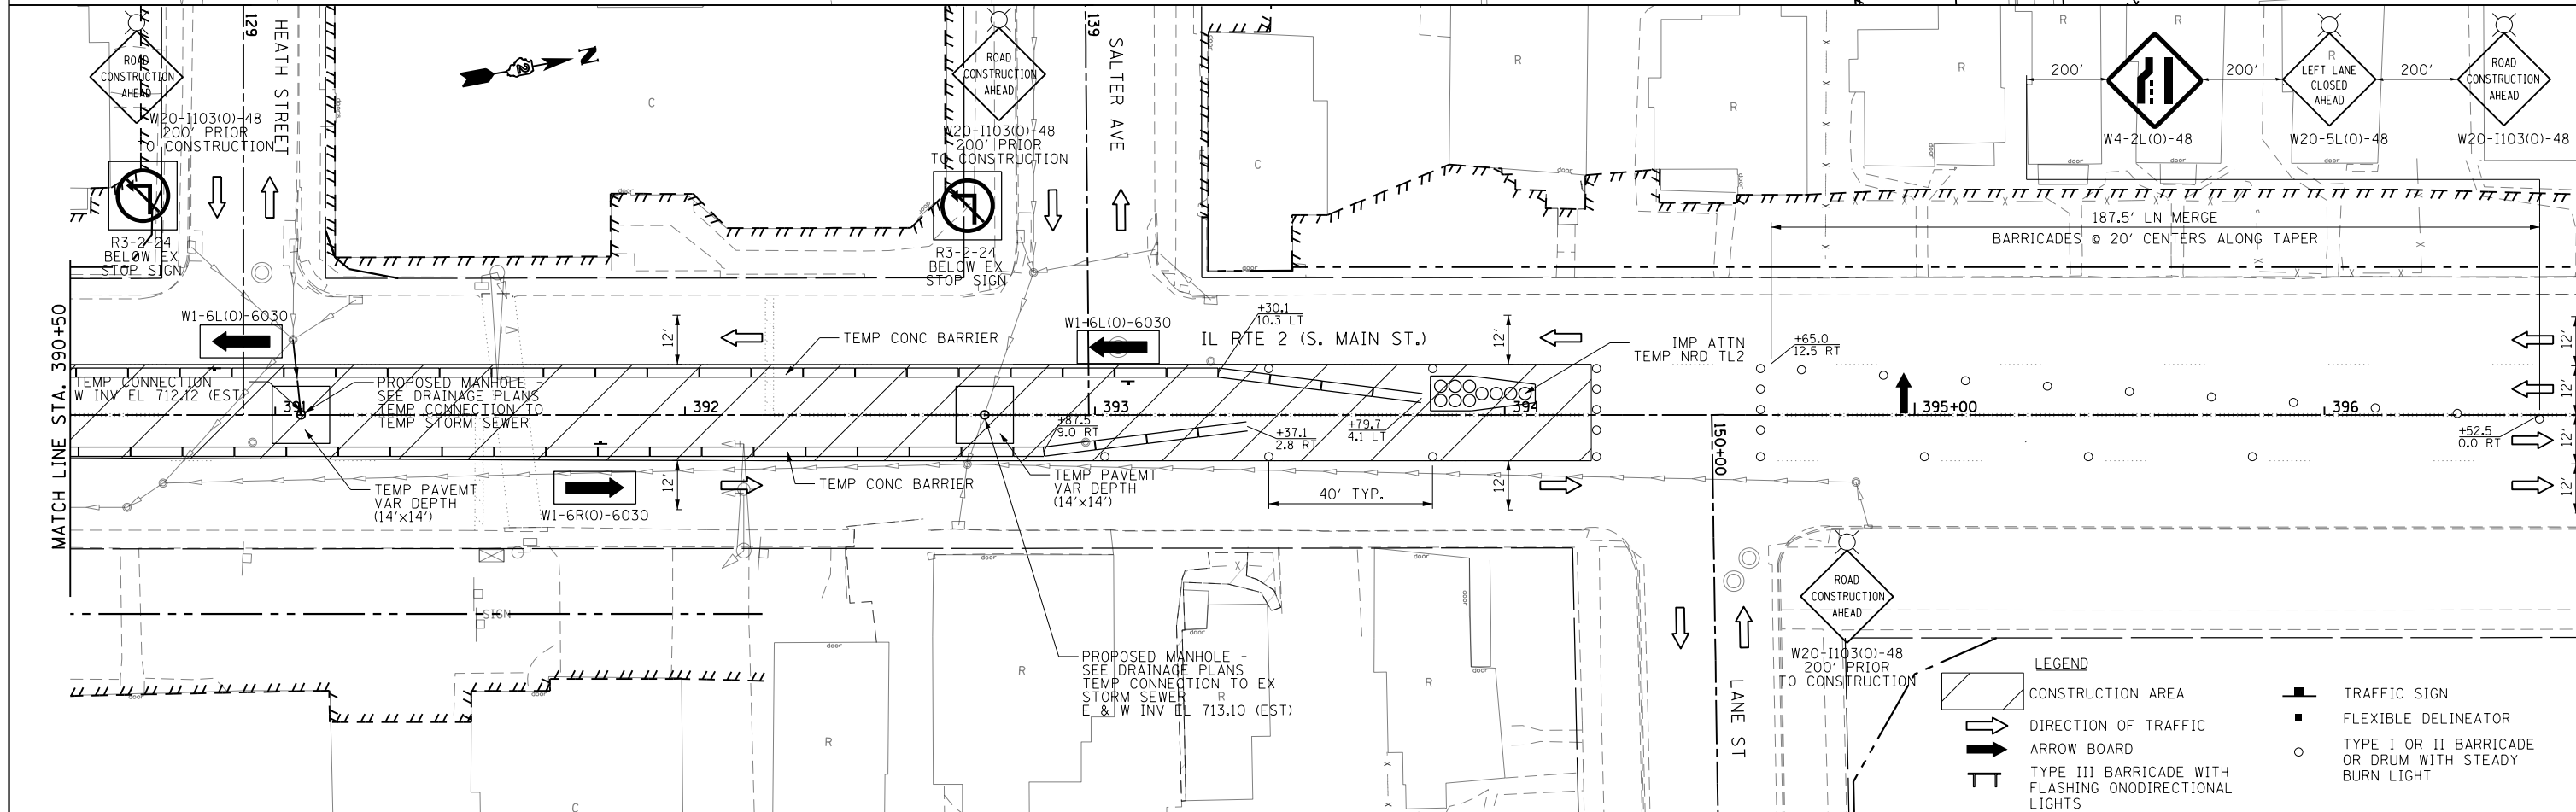

LEGEND

[Symbol]	CONSTRUCTION AREA	[Symbol]	TRAFFIC SIGN
[Symbol]	DIRECTION OF TRAFFIC	[Symbol]	FLEXIBLE DELINEATOR
[Symbol]	ARROW BOARD	[Symbol]	TYPE I OR II BARRICADE OR DRUM WITH STEADY BURN LIGHT
[Symbol]	TYPE III BARRICADE WITH FLASHING ONODIRECTIONAL LIGHTS		

FILE NAME = #FILE#	USER NAME = #USER#	DESIGNED -	REVISED -	STATE OF ILLINOIS DEPARTMENT OF TRANSPORTATION	MAINTENANCE OF TRAFFIC IL RTE 2 2014 PRE-STAGE 1			F.A.P. RTE. 742	SECTION (32,33) R-1	COUNTY WINNEBAGO	TOTAL SHEETS 705	SHEET NO. 222
	PLOT SCALE = #SCALE#	DRAWN -	REVISED -		SCALE: 1" = 20'	SHEET NO. OF SHEETS	STA. 385+00 TO STA. 396+50	CONTRACT NO. 64821				
	PLOT DATE = #DATE#	CHECKED -	REVISED -		ILLINOIS FED. AID PROJECT							
		DATE -	REVISED -									