


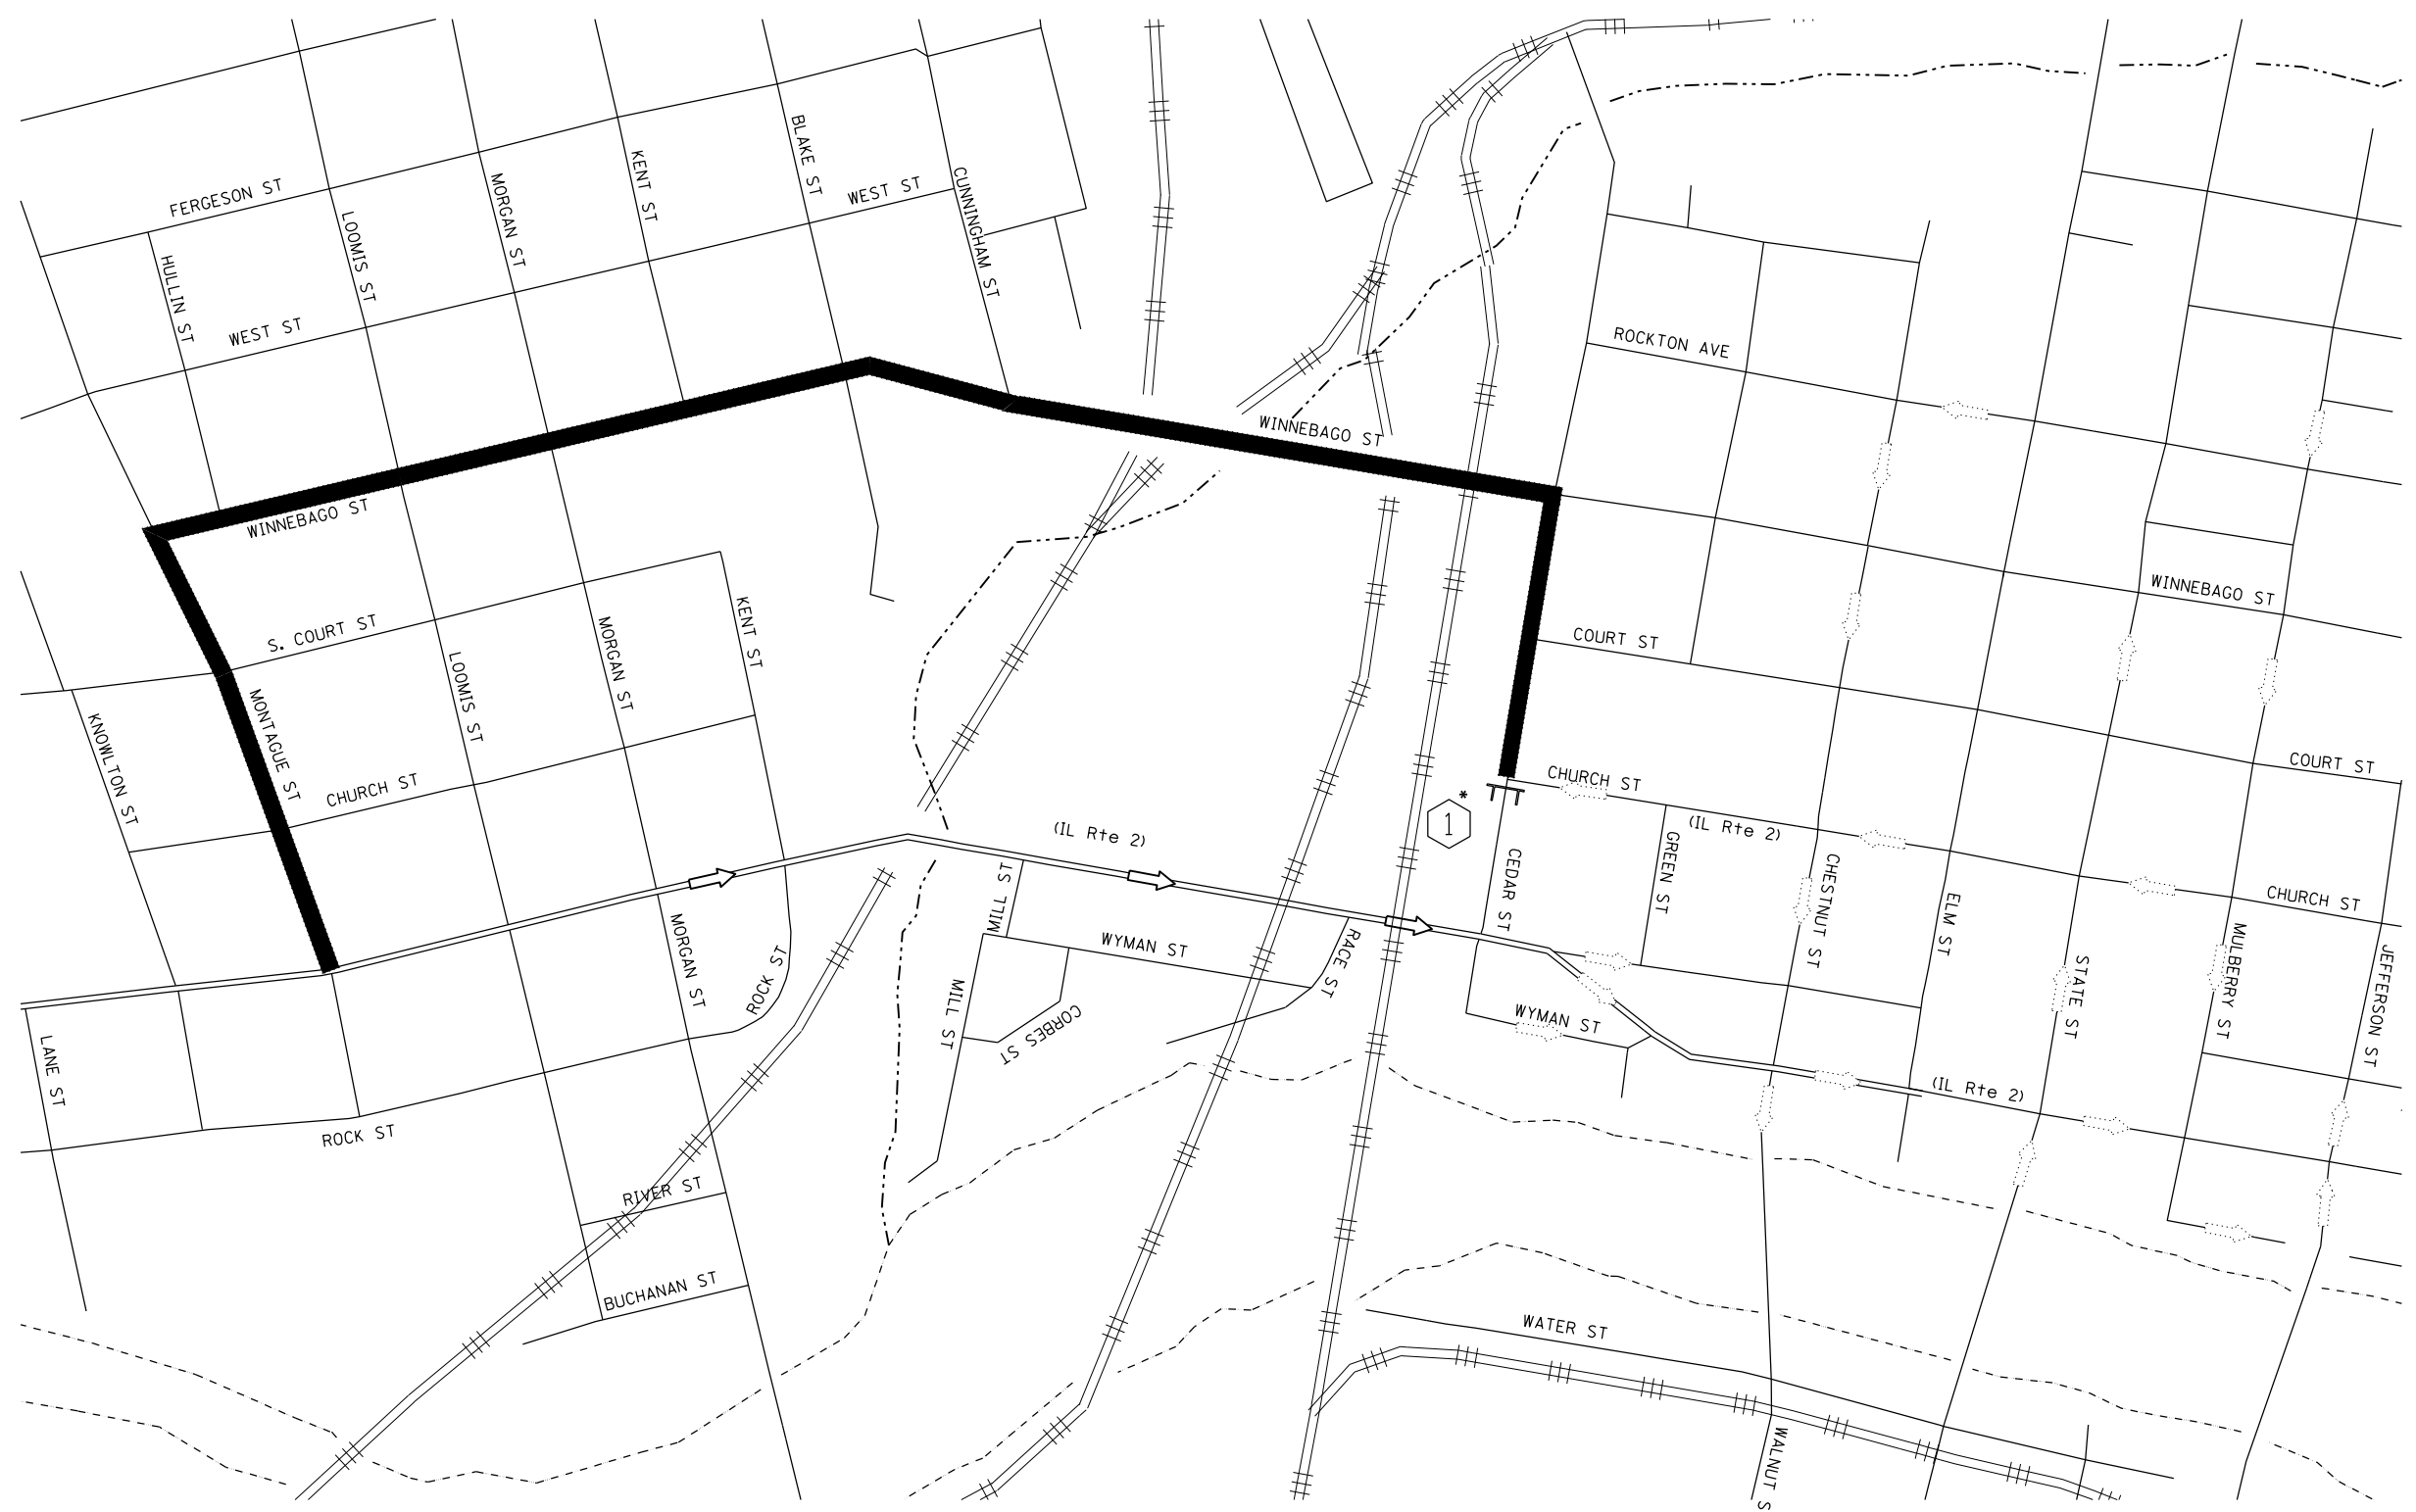

NOTES:  
ALL STREETS TWO-WAY, UNLESS IDENTIFIED OTHERWISE.

CEDAR ST SHALL BE CLOSED BETWEEN IL RTE 2 AND CHURCH ST DURING 2013 STAGE 2 FOR THE CONSTRUCTION OF CEDAR ST. THE CONTRACTOR SHALL MAINTAIN ACCESS TO LOCAL BUSINESSES ON CEDAR ST. DURING THE CONSTRUCTION OF CEDAR ST.



**LEGEND**

ROAD CLOSED TO THRU TRAFFIC R11-4-6030

EXISTING ONE-WAY TRAFFIC

PROPOSED ONE-WAY TRAFFIC

TYPE III BARRICADE

\* SHALL BE REQUIRED DURING STAGE 2 WHEN CEDAR ST IS CLOSED

DETOUR ROUTE SB

EXISTING ONE-WAY TRAFFIC

PROPOSED ONE-WAY TRAFFIC

FILE NAME =  
\$FILEL\$

USER NAME = \$USER\$

PLOT SCALE = \$SCALE\$

PLOT DATE = \$DATE\$

DESIGNED -

DRAWN -

CHECKED -

DATE -

REVISED -

REVISED -

REVISED -

REVISED -

**STATE OF ILLINOIS  
DEPARTMENT OF TRANSPORTATION**

**DETOUR PLAN - 2013 STAGE 1, 2013 STAGE 1A  
AND 2013 STAGE 2**

SCALE: SHEET NO. 1 OF 2 SHEETS STA. TO STA.

F.A.P. RTE.	SECTION	COUNTY	TOTAL SHEETS	SHEET NO.
742	(32,33) R-1	WINNEBAGO	705	256
CONTRACT NO. 64821				
ILLINOIS FED. AID PROJECT				