


COMPANY NAME: Dave Reitz
 PROJECT CONTACT: Dave Reitz
 DATE PLOTTED: 11/19/2012 5:05:23 PM
 FILE NAME: 0284821-sh+hdca-IL-2-340.dgn
 PLOT DRIVER: pdf_bw_no_levelplotfig
 PEN TABLE: standard-trans.tbl

LEGEND			
	COLORED SURFACE		SODDING, SALT TOLERANT
	PCC ACCENT STRIP		SEEDING, CLASS 1A

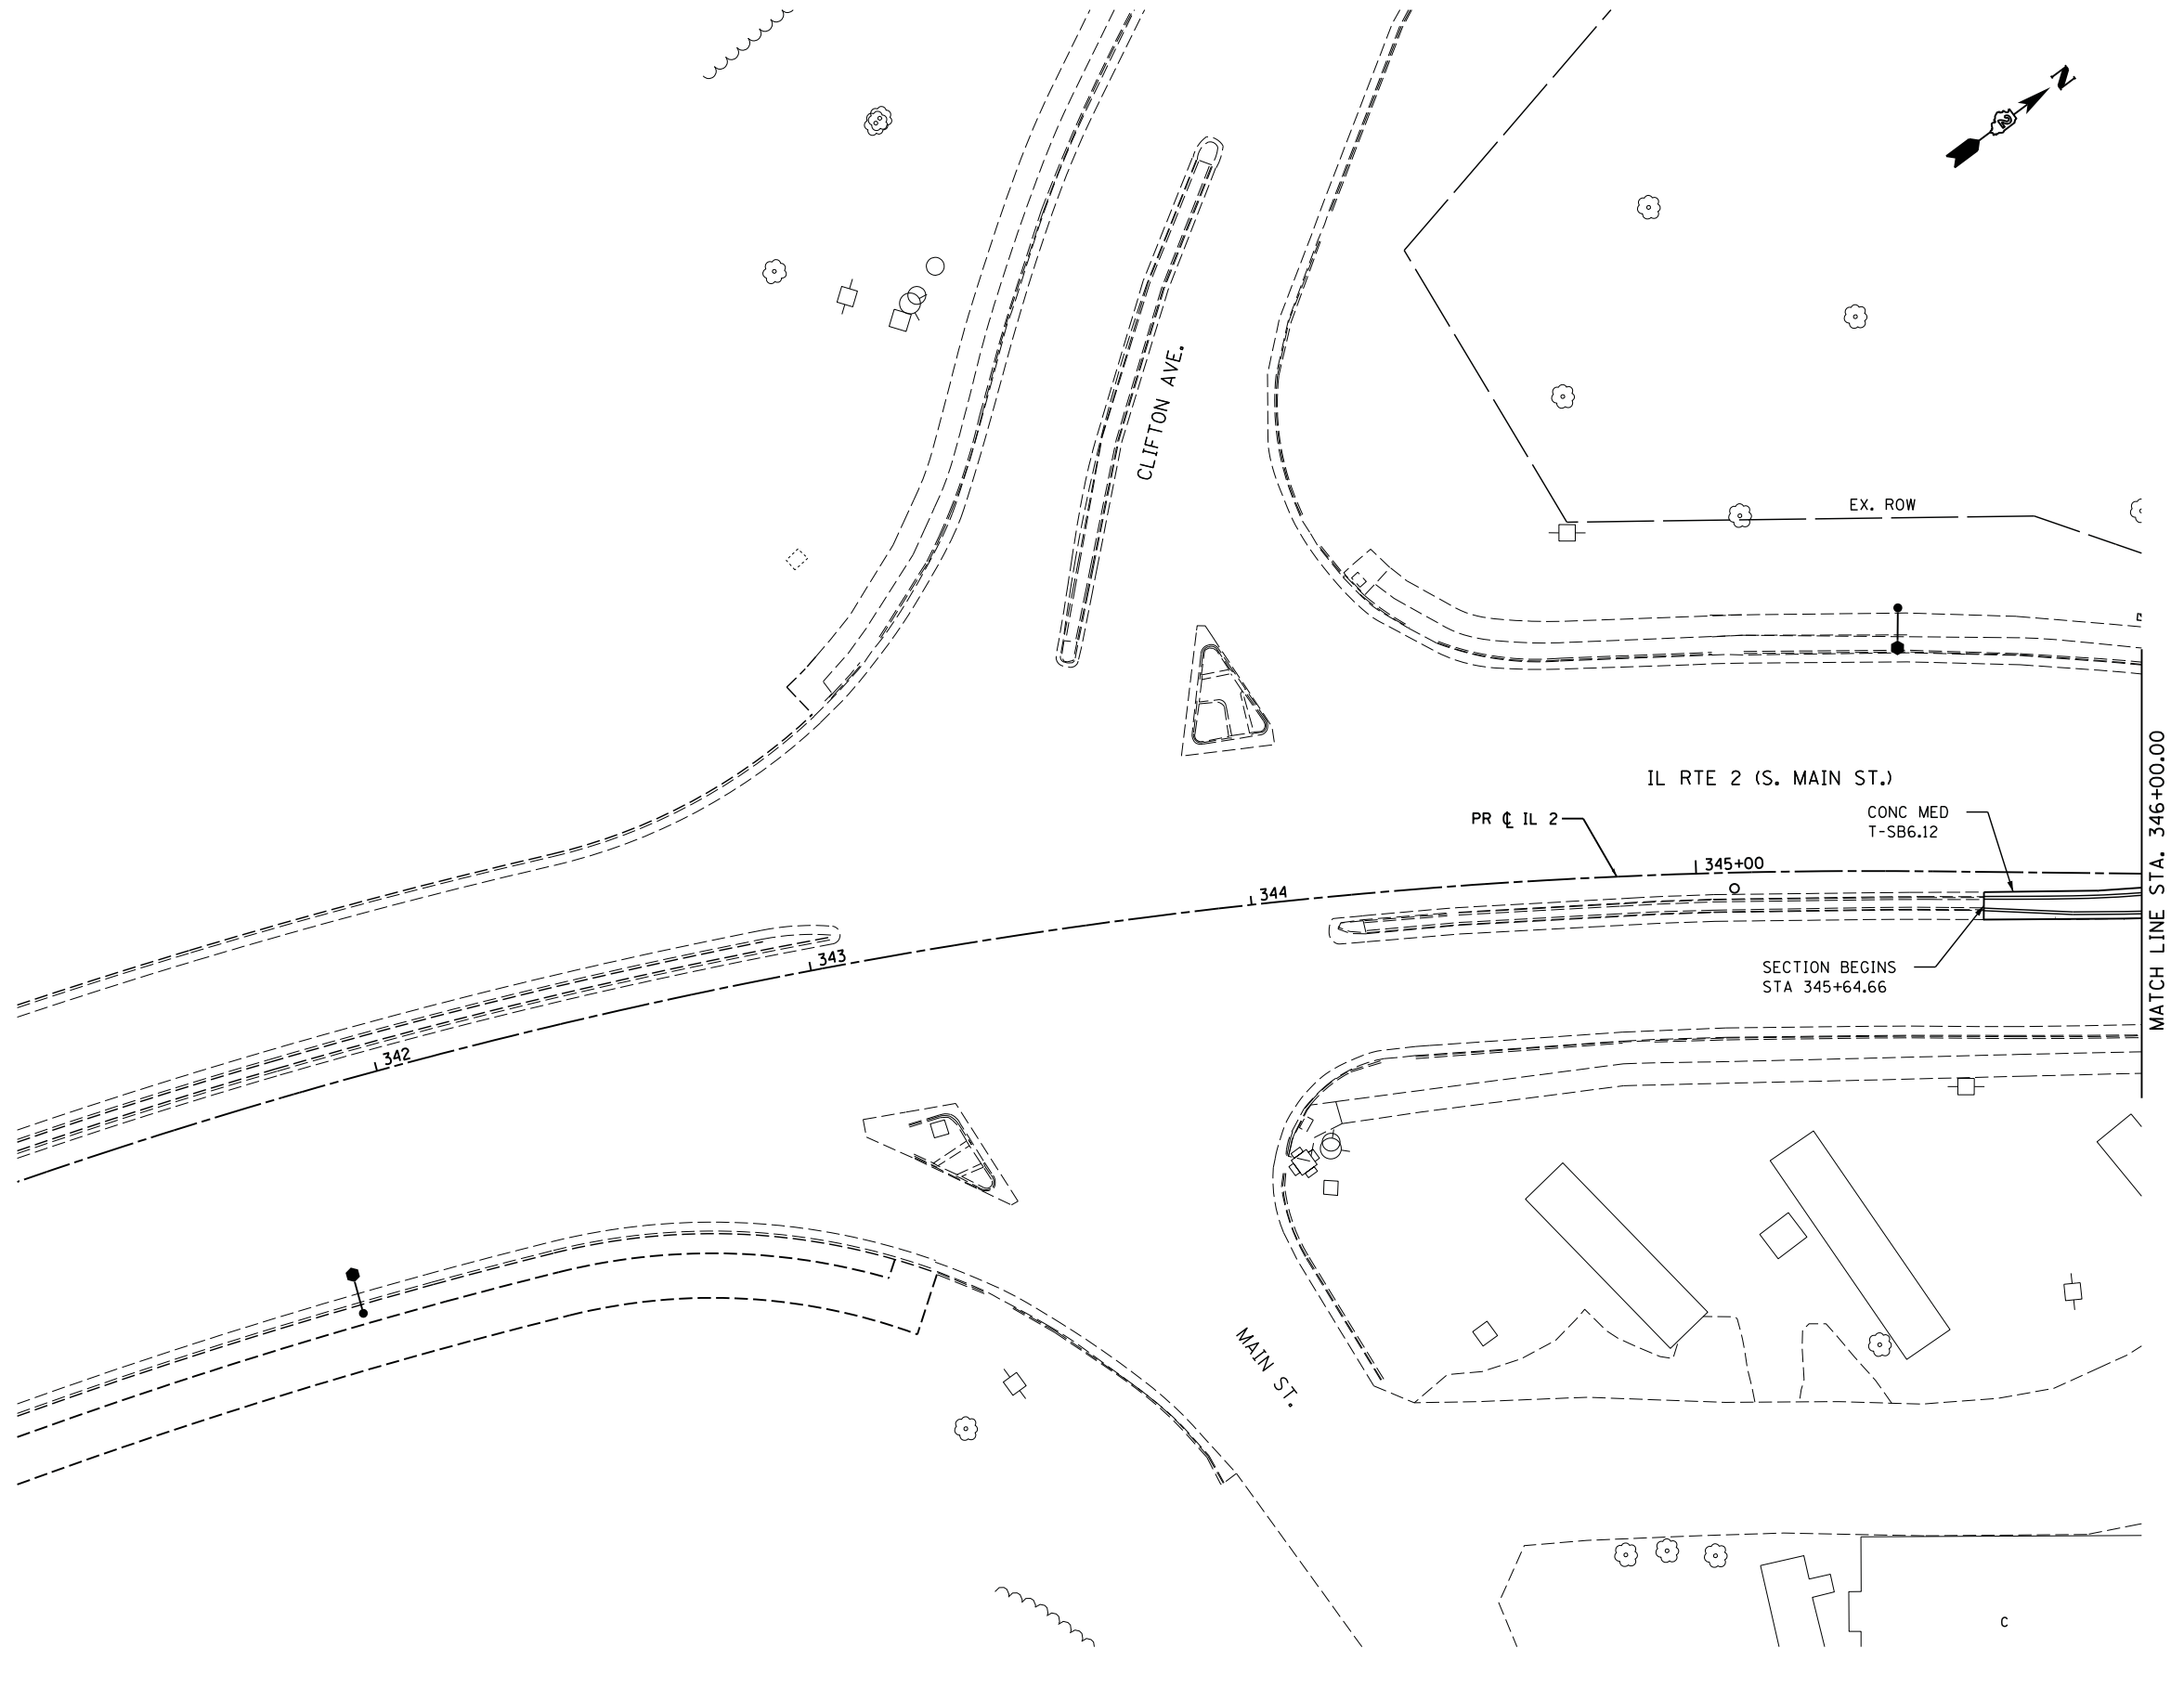

USER NAME = whood	DESIGNED - DLR	REVISED -
	DRAWN - WJH	REVISED -
PLOT SCALE =	CHECKED - DVC	REVISED -
PLOT DATE = 11/19/2012	DATE - 11/19/2012	REVISED -

STATE OF ILLINOIS
DEPARTMENT OF TRANSPORTATION

IL RTE 2 LANDSCAPE PLANS

SCALE: 1"=20' SHEET 2 OF 21 SHEETS STA. 340+00 TO STA. 346+00

F.A.P. RTE.	SECTION	COUNTY	TOTAL SHEETS	SHEET NO.
742	(32, 33) R-1	WINNEBAGO	705	280
CONTRACT NO.				
ILLINOIS FED. AID PROJECT				

MATCH LINE STA. 346+00.00