
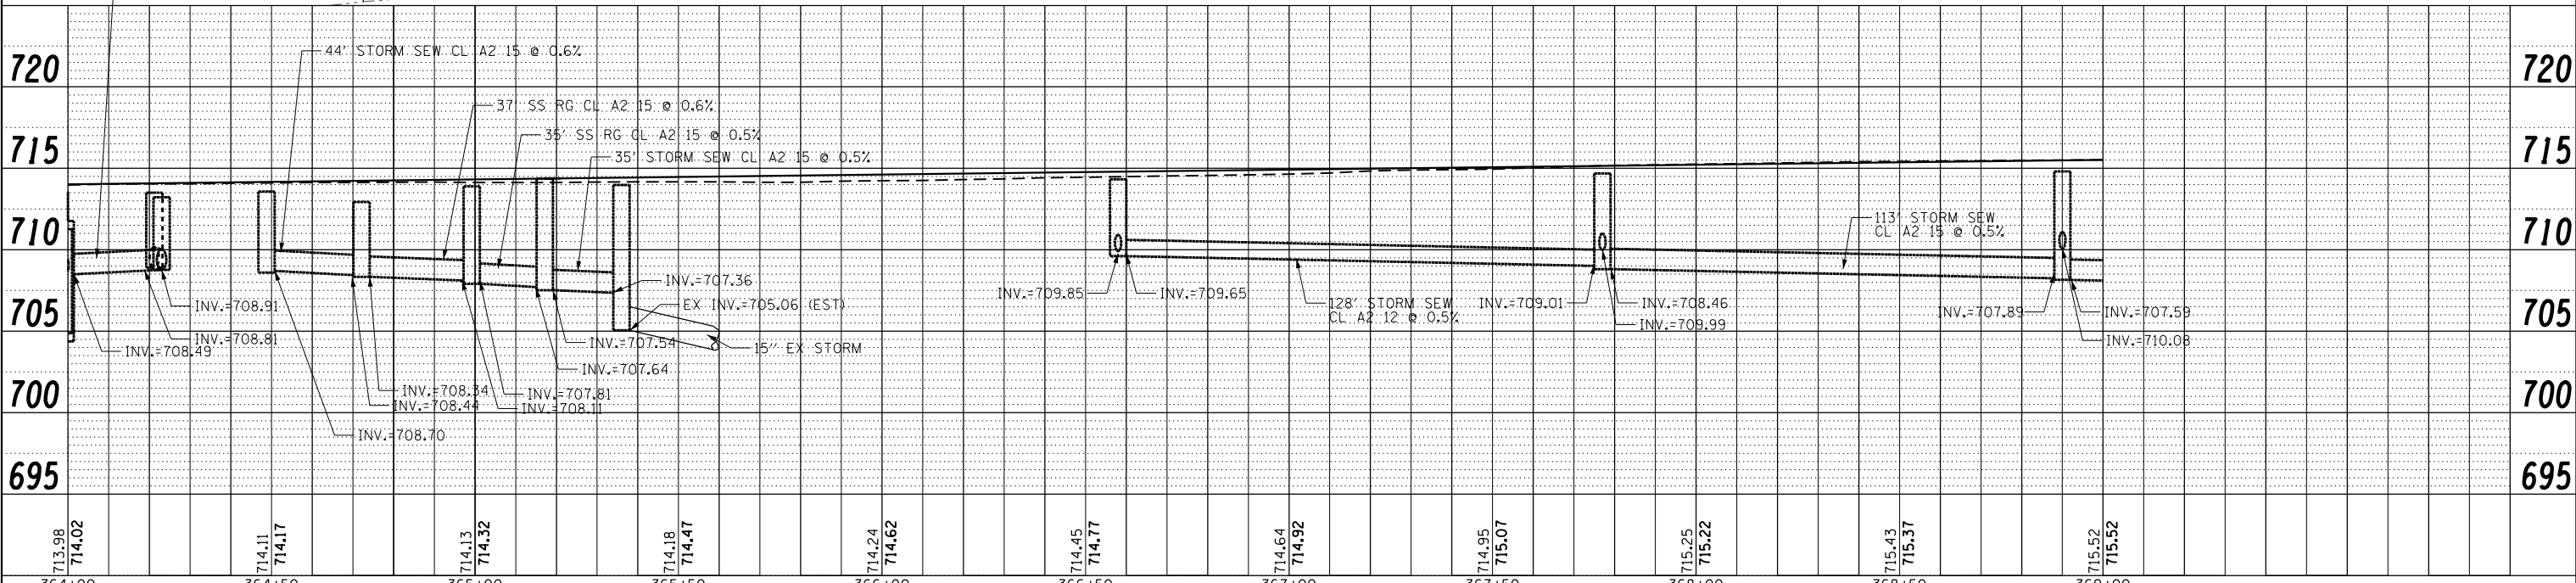


|      |          |
|------|----------|
| DATE |          |
| BY   |          |
| PLAN | SURVEYED |
|      | PLOTTED  |
|      | ALIGNED  |
|      | CHECKED  |
|      | FILED    |
|      | NO.      |
|      | NO.      |
|      | NO.      |
|      | NO.      |

|         |           |
|---------|-----------|
| DATE    |           |
| BY      |           |
| PROFILE | SURVEYED  |
|         | PLOTTED   |
|         | GRADES    |
|         | CHECKED   |
|         | STRUCTURE |
|         | NOTATIONS |
|         | CHFD      |
|         | NO.       |
|         | NO.       |
|         | NO.       |
|         | NO.       |

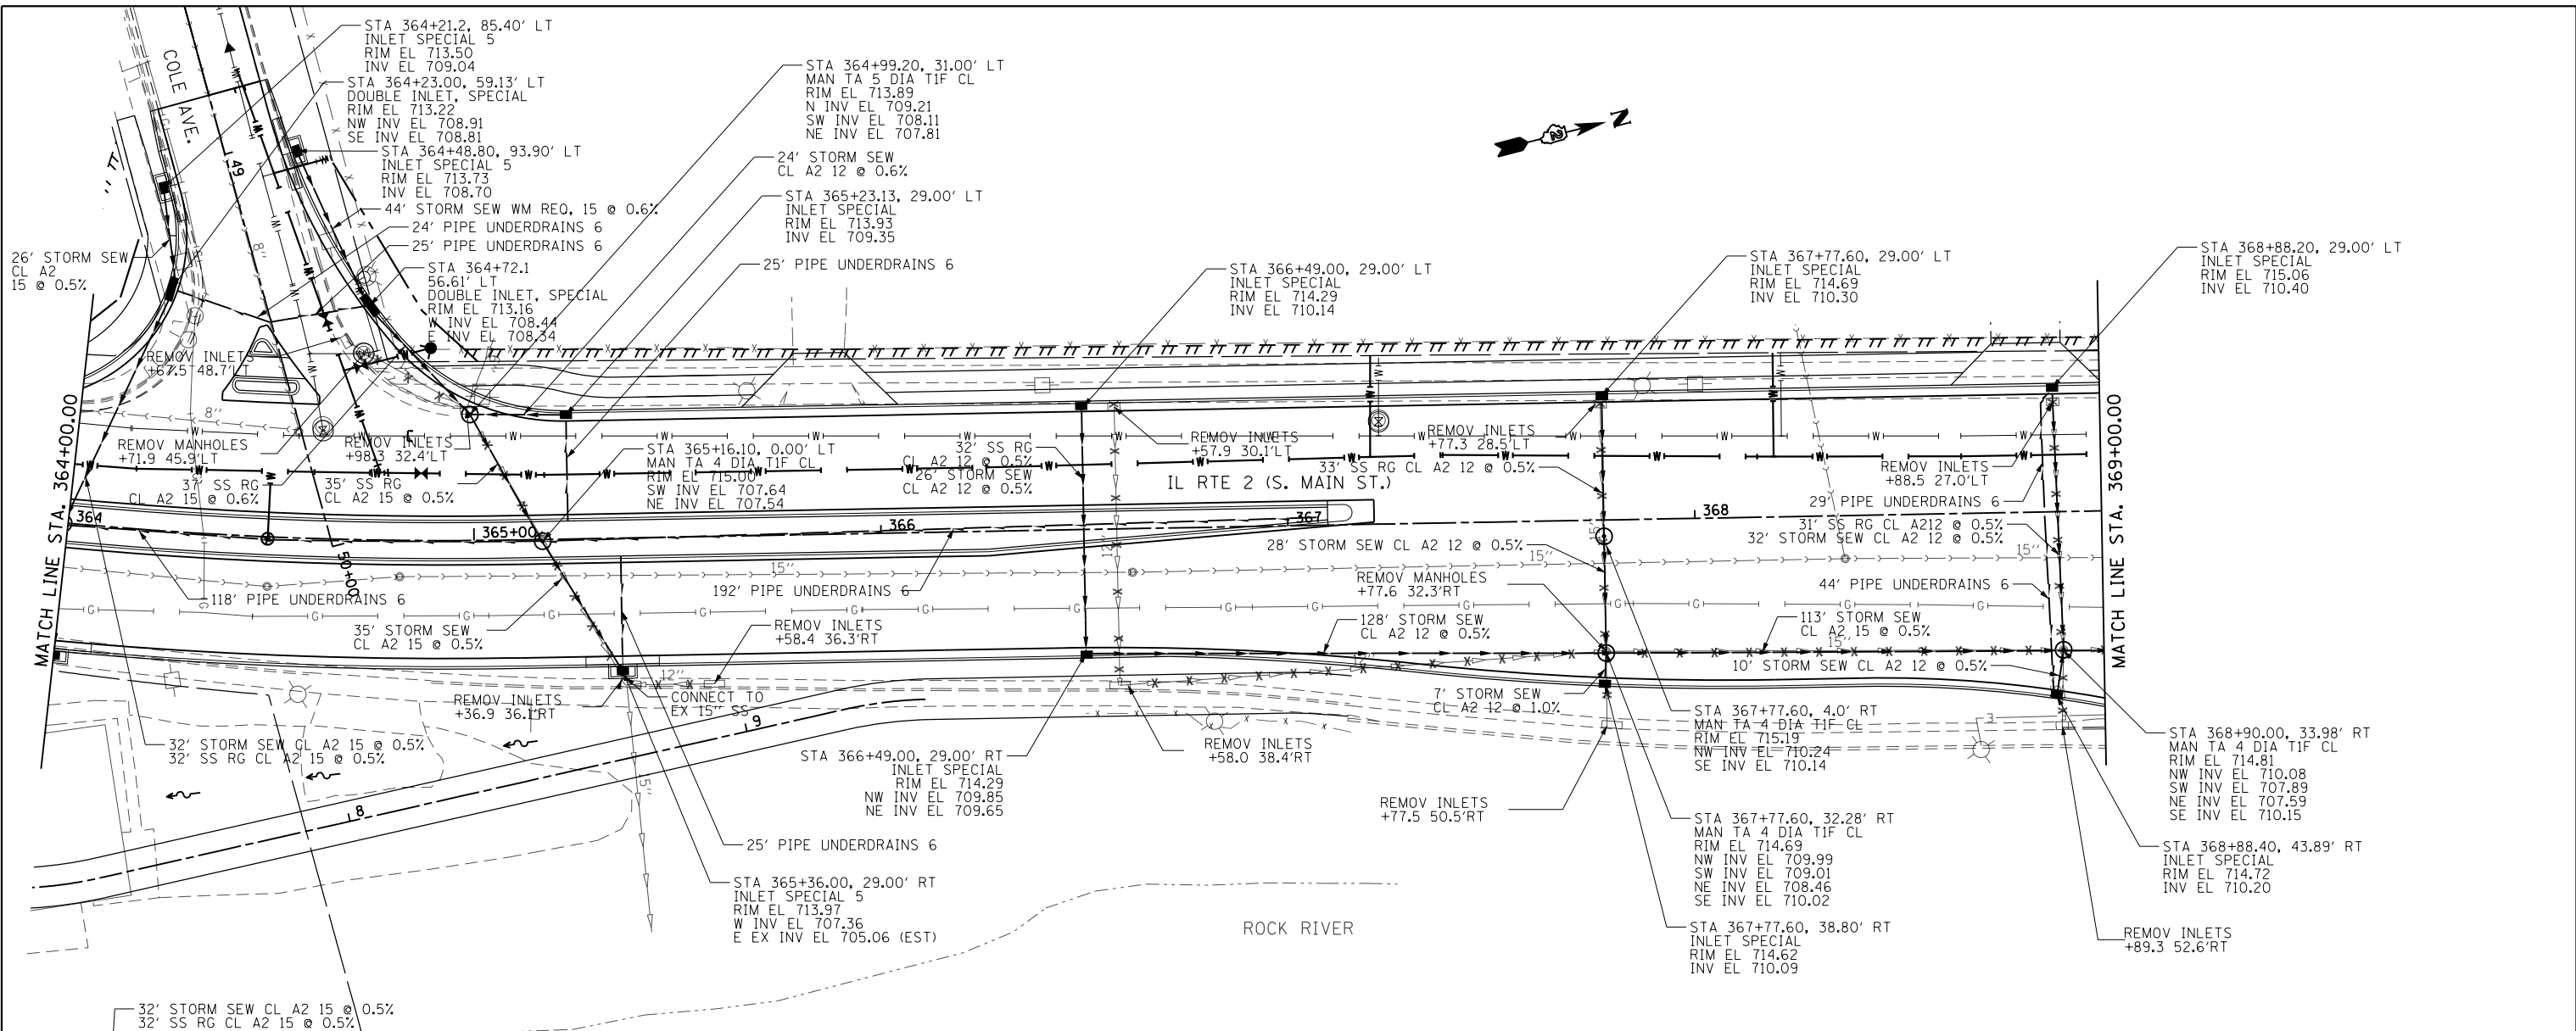

|             |                    |            |           |   |  |                           |              |           |              |           |  |
|-------------|--------------------|------------|-----------|---|--|---------------------------|--------------|-----------|--------------|-----------|--|
| FILE NAME = | USER NAME = *USER* | DESIGNED - | REVISED - | <b>STATE OF ILLINOIS<br/>DEPARTMENT OF TRANSPORTATION</b> | <b>DRAINAGE AND UTILITY<br/>IL RTE 2</b> | F.A.P. R.T.E. =           | SECTION      | COUNTY    | TOTAL SHEETS | SHEET NO. |  |
| *FILEL*     |                    | DRAWN -    | REVISED - |   |  | 742                       | (32, 33) R-1 | WINNEBAGO | 705          | 304       |  |
|             |                    | CHECKED -  | REVISED - |   |  | CONTRACT NO. 64821        |              |           |              |           |  |
|             |                    | DATE -     | REVISED - |   |  | ILLINOIS FED. AID PROJECT |              |           |              |           |  |

SCALE: 1:20      SHEET NO. 5 OF 35 SHEETS      STA. 364+00 TO STA. 369+00