



SEE INDIANA AVE. DRAINAGE AND UTILITY SHEET FOR INDIANA AVE. PROPOSED STRUCTURES AND PIPES INFORMATION.

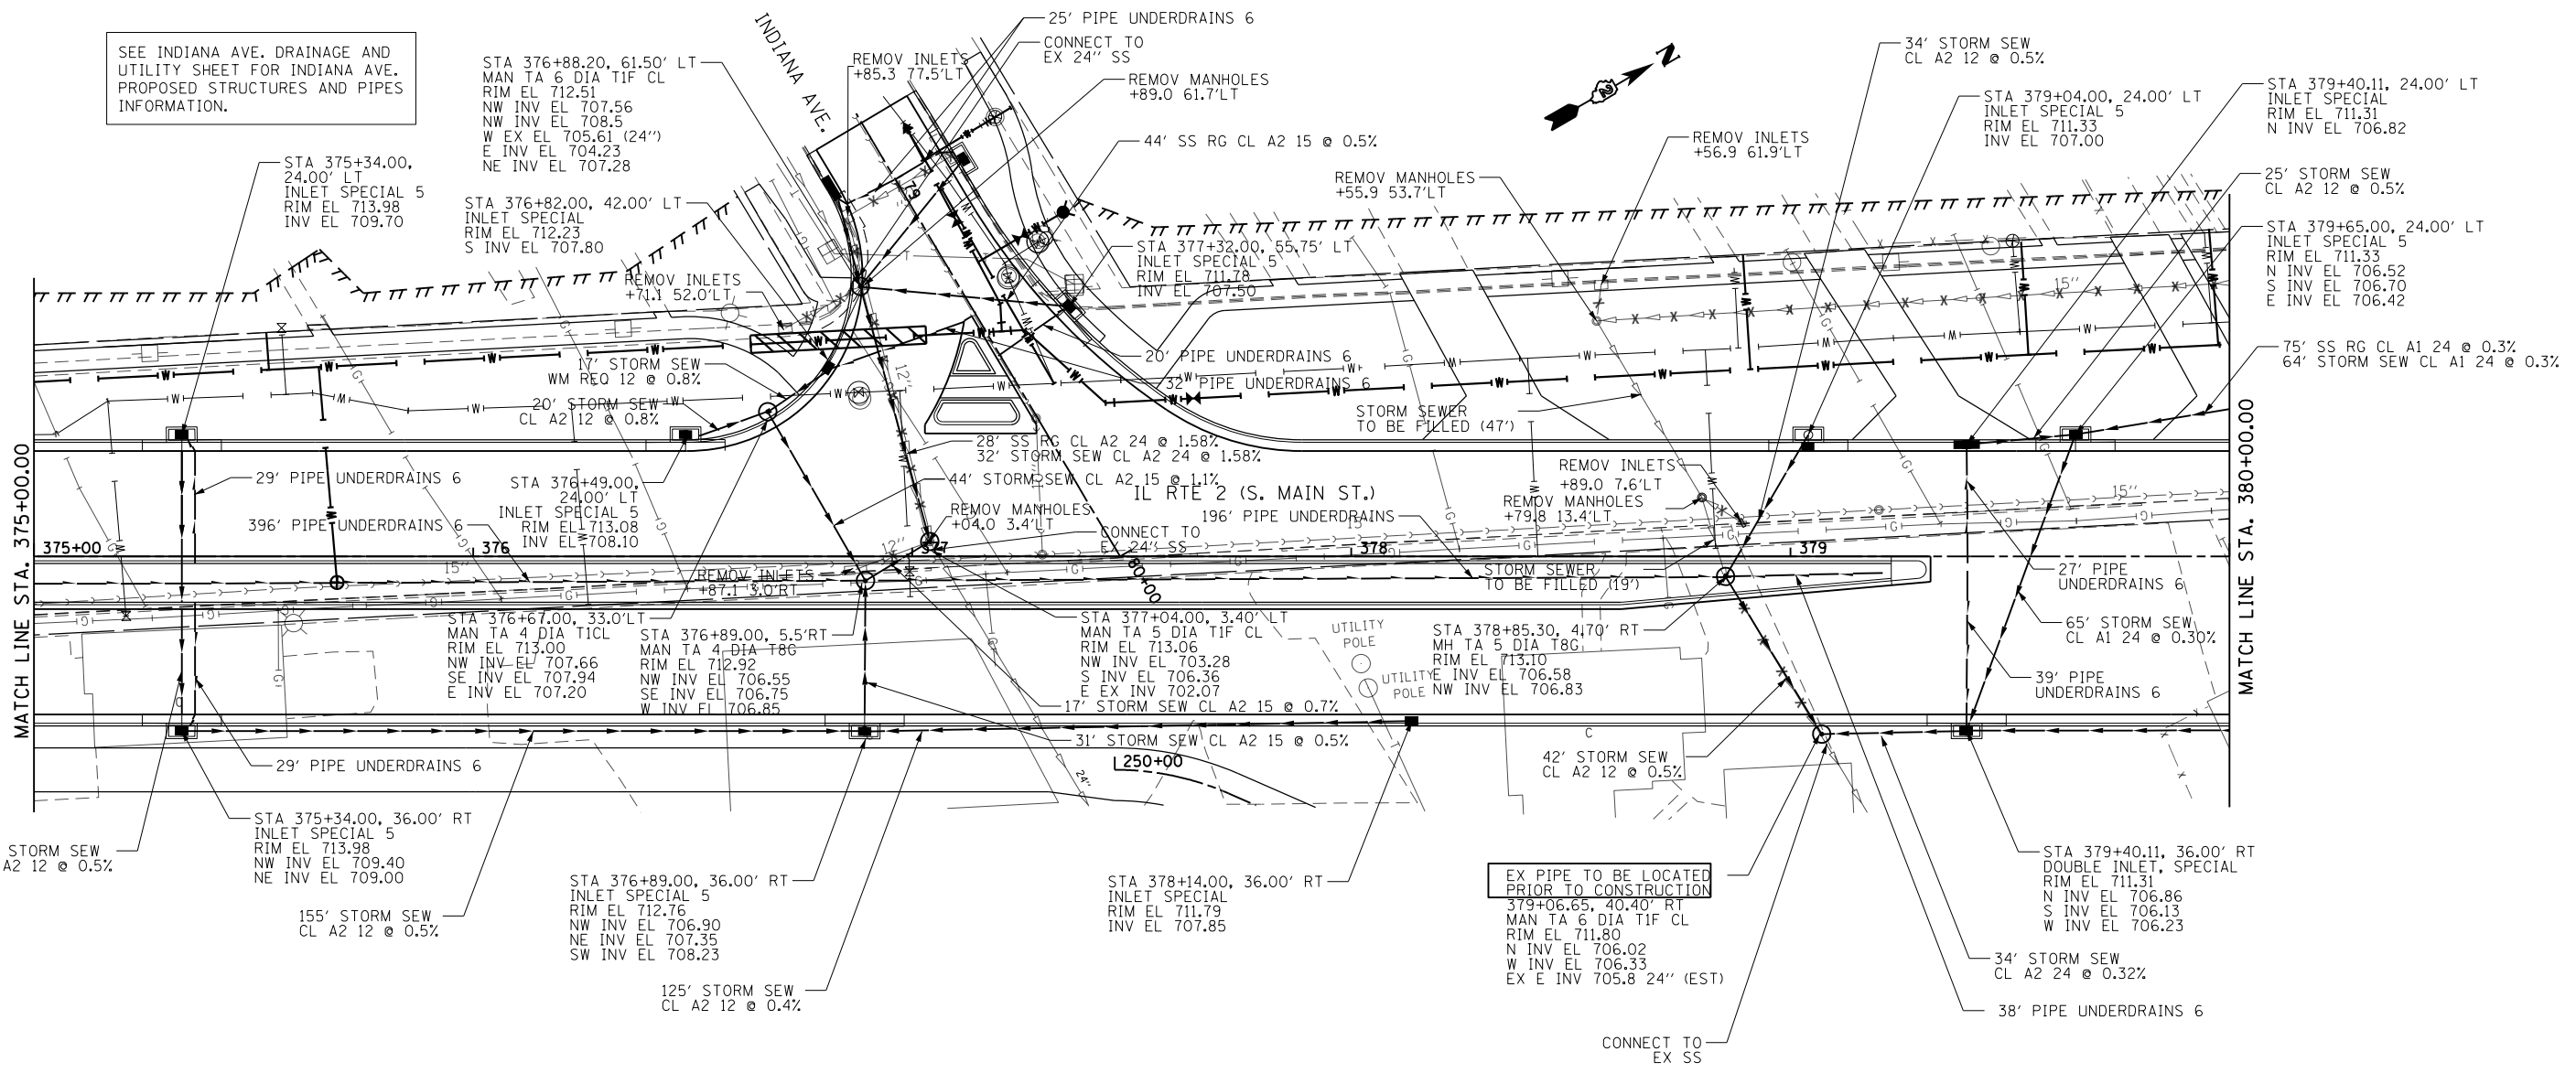

DATE	
BY	
PROFILE	
NO.	
NO.	
NO.	
NO.	
NO.	

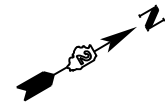