
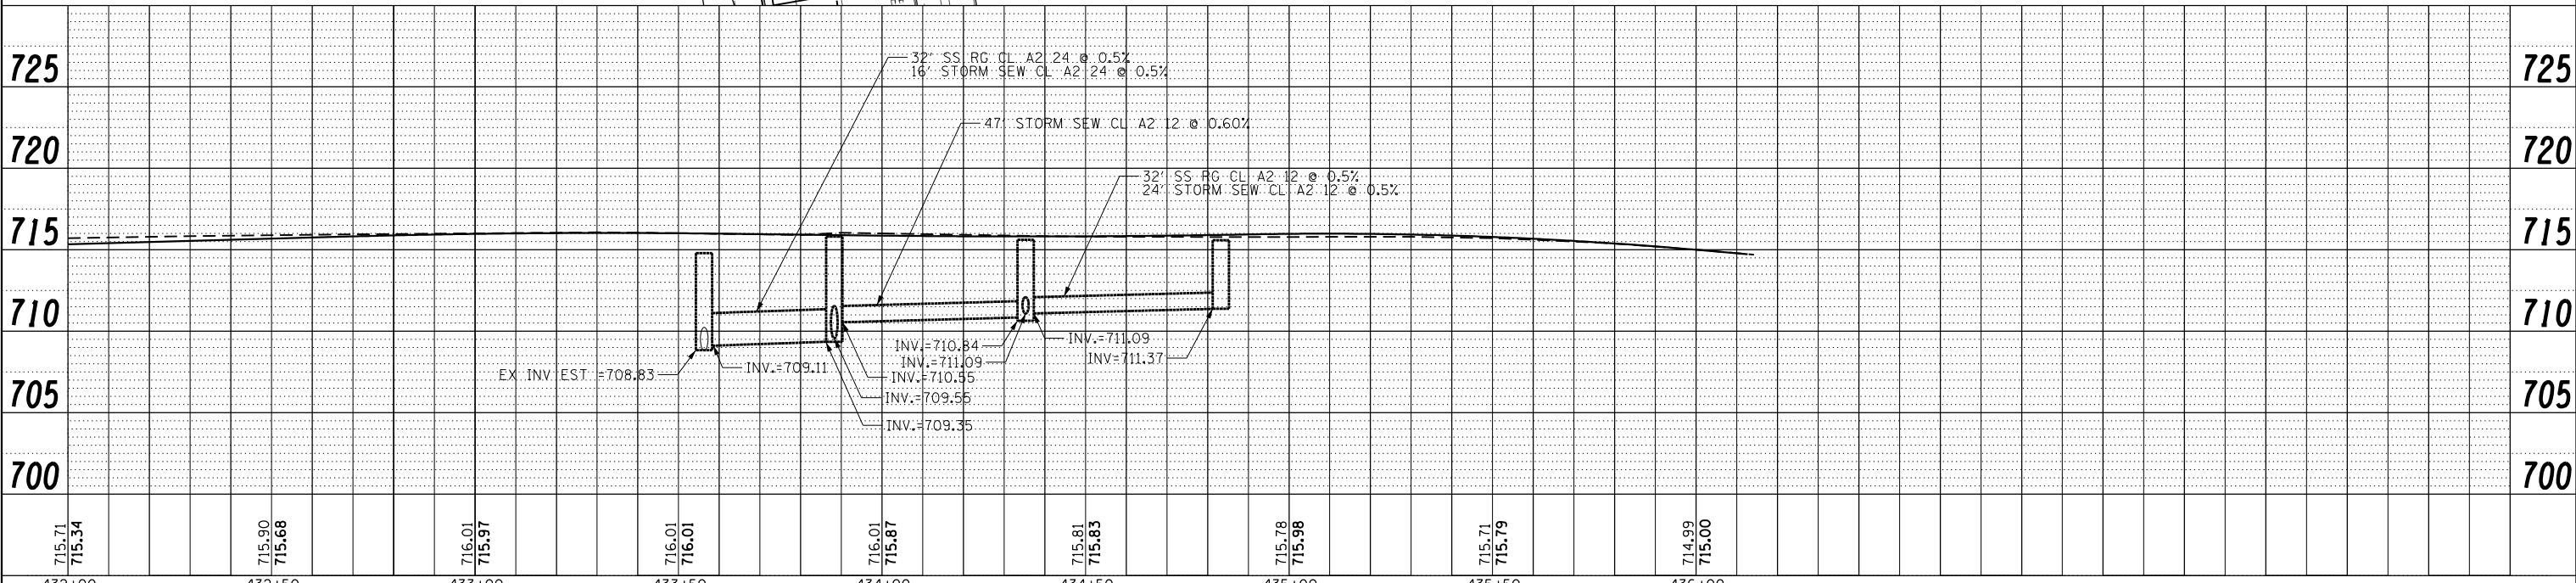


SEE CEDAR ST. DRAINAGE AND UTILITY SHEET FOR CEDAR ST. PROPOSED STRUCTURES AND PIPES INFORMATION.

PLAN	SURVEYED	DATE
	PLOTTED	
	ALIGNED	
	CHECKED	
	FILED	
NOTE BOOK NO.	FILE NAME	

PROFILE	SURVEYED	DATE
	PLOTTED	
	GRADES CHECKED	
	STRUCTURE NOTATIONS CHECKED	
NOTE BOOK NO.	FILE NAME	

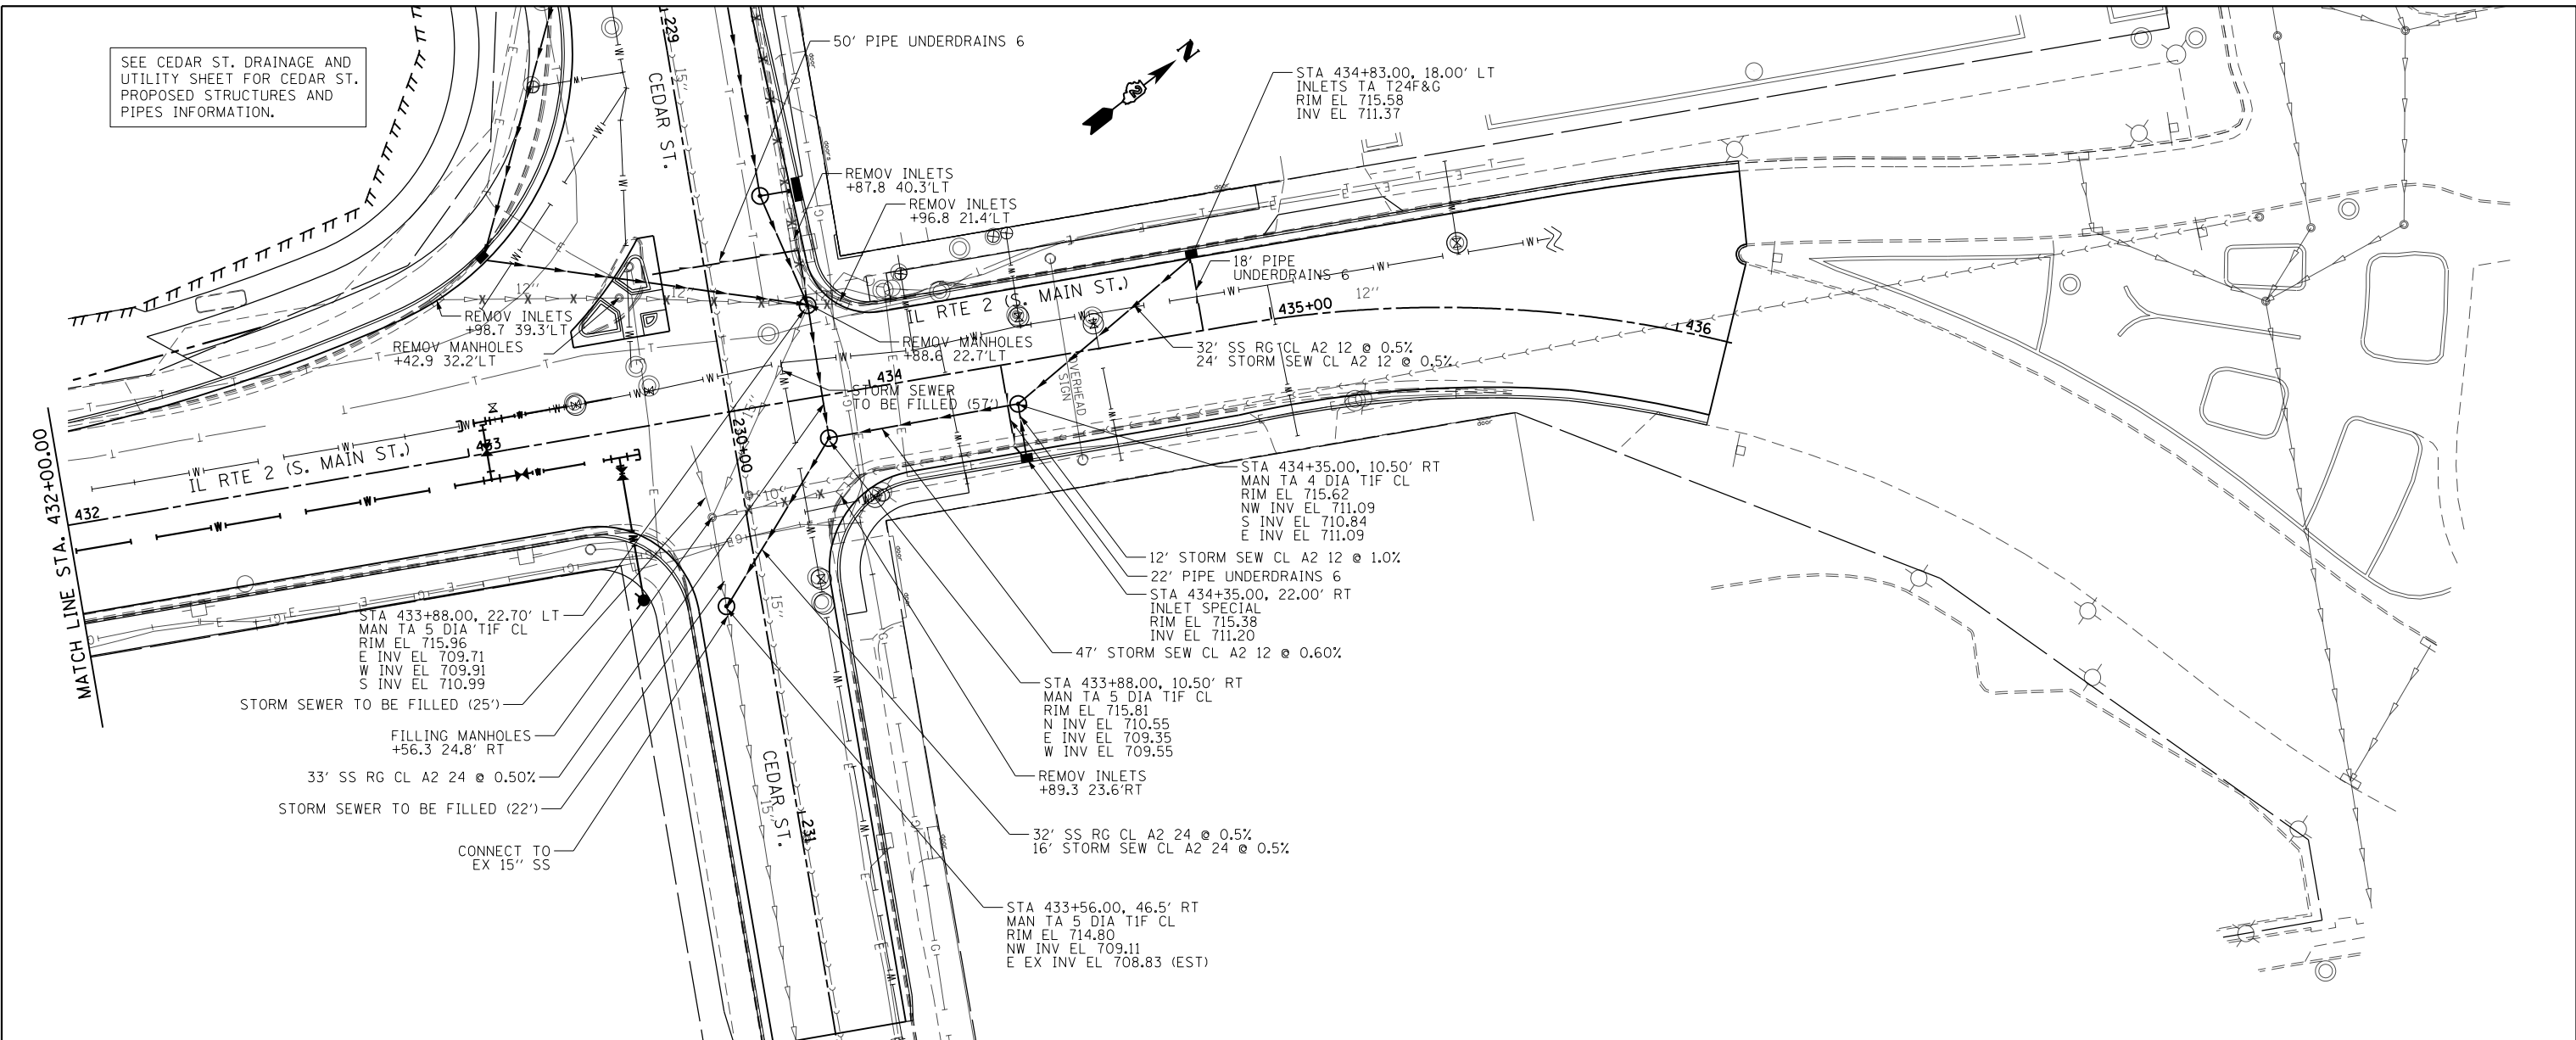

715.71 715.34	715.90 715.68	716.01 715.97	716.01 716.01	716.01 715.87	715.81 715.83	715.78 715.98	715.71 715.79	714.99 715.00	725	720	715	710	705	700
432+00	432+50	433+00	433+50	434+00	434+50	435+00	435+50	436+00						

FILE NAME =
FILEL

USER NAME = *USER*
PLOT SCALE = *SCALE*
PLOT DATE = *DATE*

DESIGNED -
DRAWN -
CHECKED -
DATE -

REVISED -
REVISED -
REVISED -
REVISED -

STATE OF ILLINOIS
DEPARTMENT OF TRANSPORTATION

DRAINAGE AND UTILITY
IL RTE 2

SCALE: 1:20 SHEET NO. 17 OF 35 SHEETS STA. 432+00 TO STA. 436+00

F.A.P. RTE.	SECTION	COUNTY	TOTAL SHEETS	SHEET NO.
742	(32, 33) R-1	WINNEBAGO	705	316
CONTRACT NO. 64821				
ILLINOIS FED. AID PROJECT				