
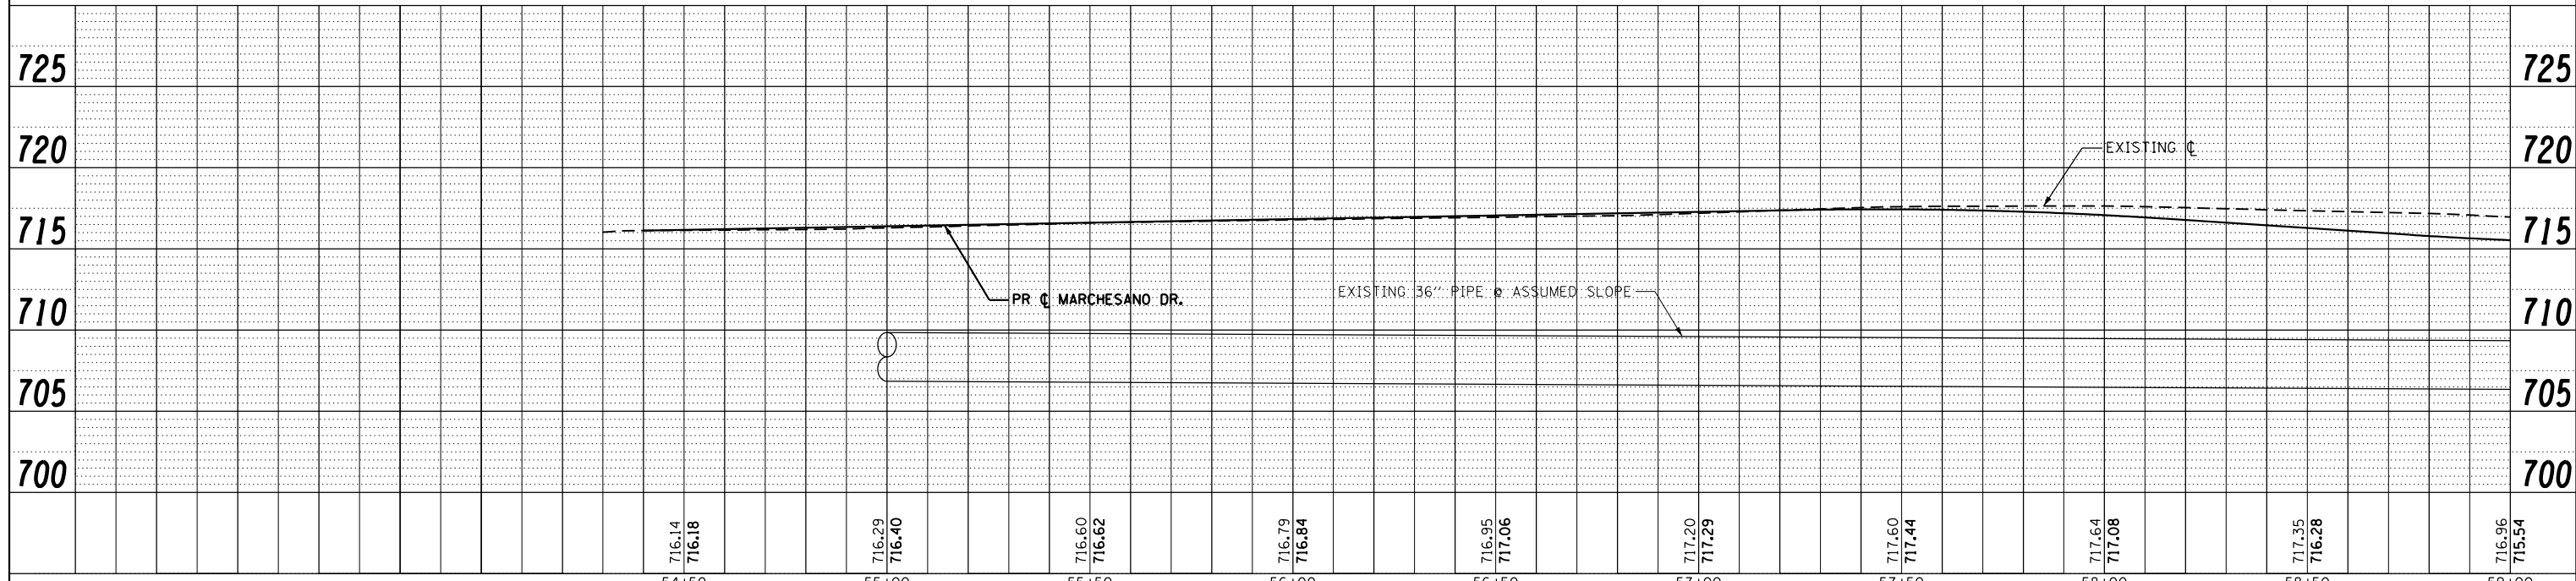


PLAN	SURVEYED	BY	DATE
	PLOTTED		
	ALIGNED		
	CHECKED		
	FILED		
	NO.		

PROFILE	SURVEYED	BY	DATE
	PLOTTED		
	GRADES		
	CHECKED		
	STRUCTURE		
	NOTATIONS		
	CHFD		
	NO.		

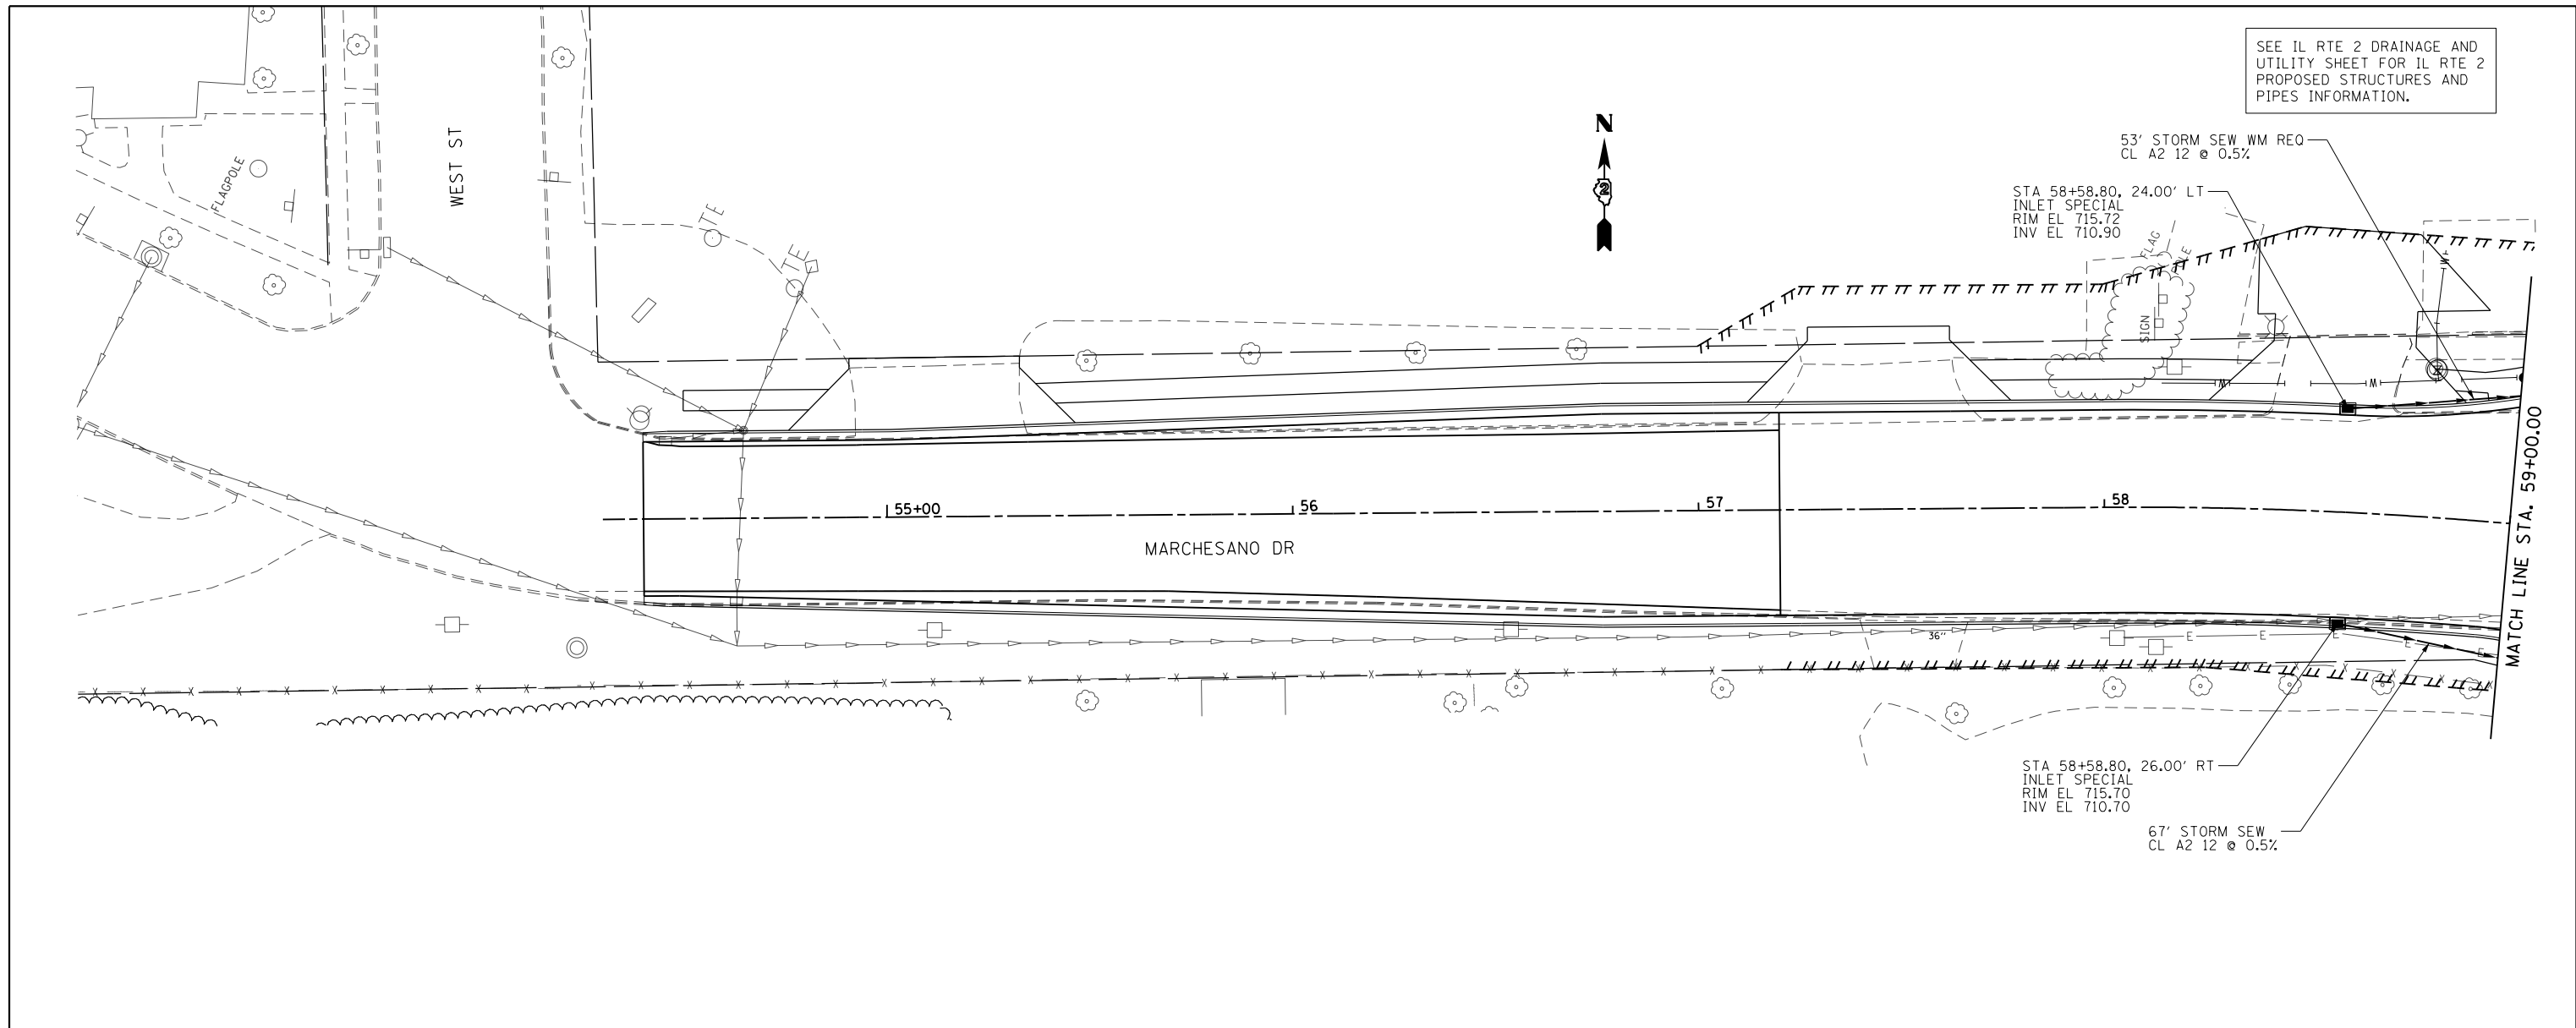

FILE NAME =	USER NAME = #USER*	DESIGNED -	REVISED -	STATE OF ILLINOIS DEPARTMENT OF TRANSPORTATION	DRAINAGE AND UTILITY MARCHESANO DR.			F.A.P. RTE.	SECTION	COUNTY	TOTAL SHEETS	SHEET NO.
FILEL		DRAWN -	REVISED -		SCALE: 1:20	SHEET NO. 19 OF 35 SHEETS	STA. 54+30.00 TO STA. 59+00.00	742	(32, 33) R-1	WINNEBAGO	705	318
		CHECKED -	REVISED -		CONTRACT NO. 64821							
		DATE -	REVISED -		ILLINOIS FED. AID PROJECT							

SEE IL RTE 2 DRAINAGE AND UTILITY SHEET FOR IL RTE 2 PROPOSED STRUCTURES AND PIPES INFORMATION.