
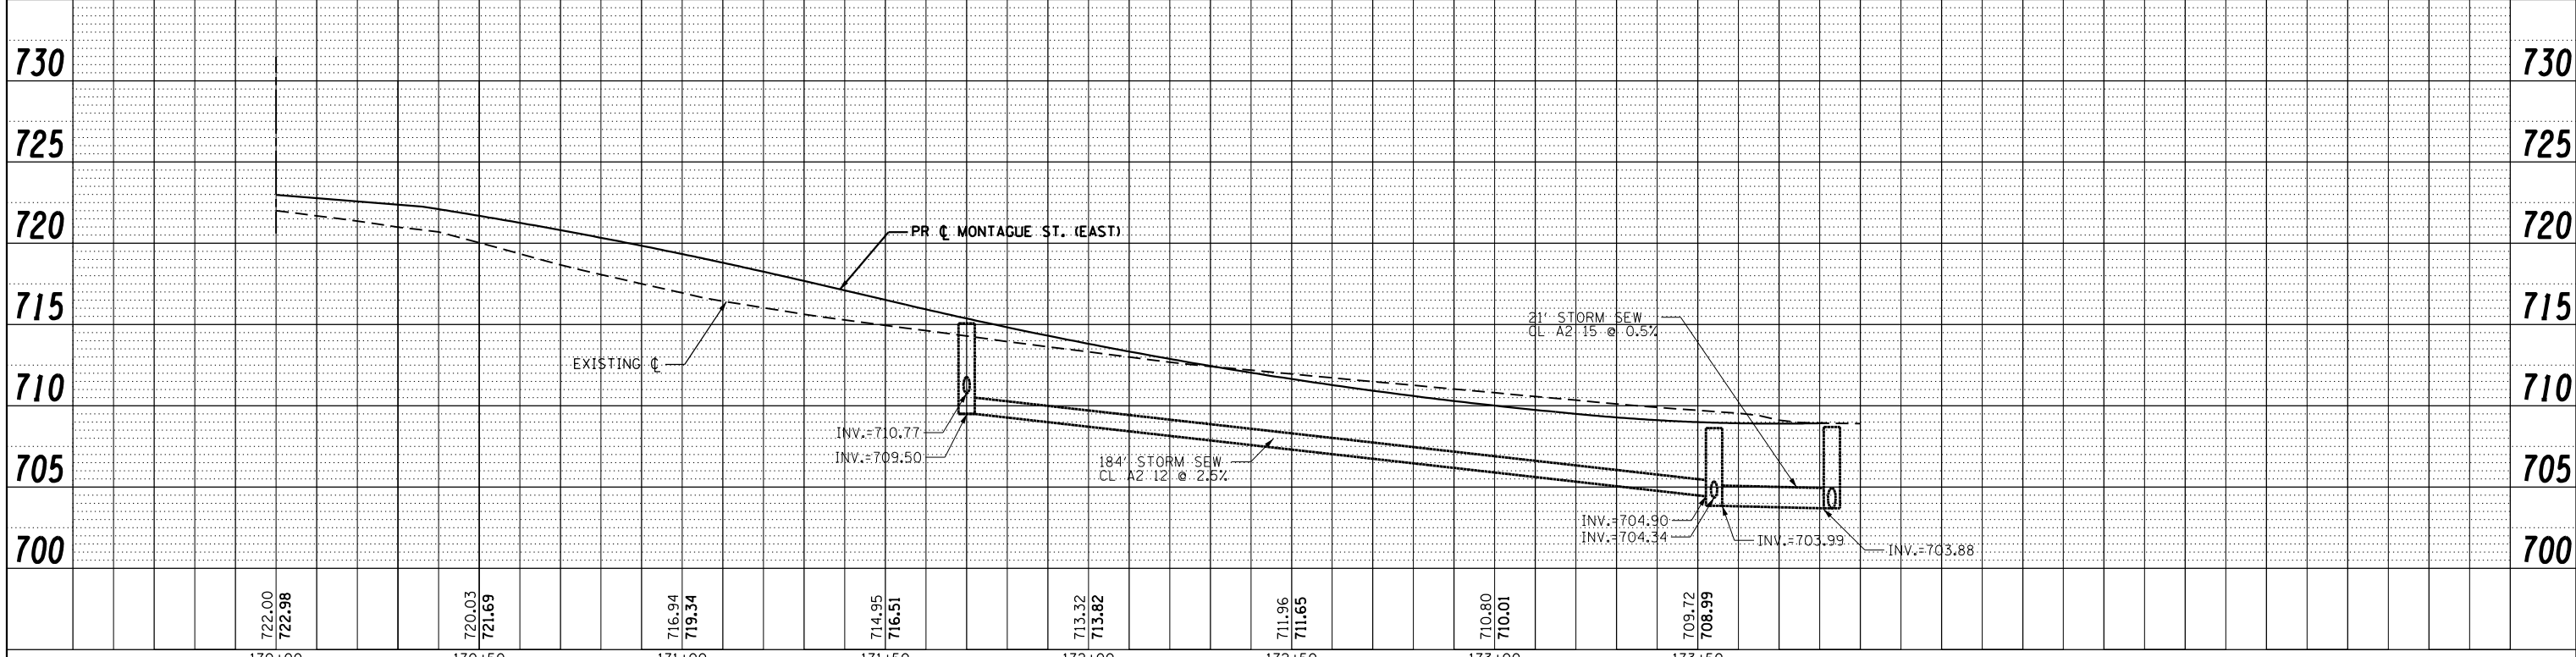


PLAN	SURVEYED	DATE
	PLOTTED	
	ALIGNED	
	CHECKED	
	FILED	
NOTE BOOK NO.	FILE NAME	

PROFILE	SURVEYED	DATE
	PLOTTED	
	GRADES	
	CHECKED	
	STRUCTURE	
	NOTATIONS	
NOTE BOOK NO.	NOTATION CHFD	

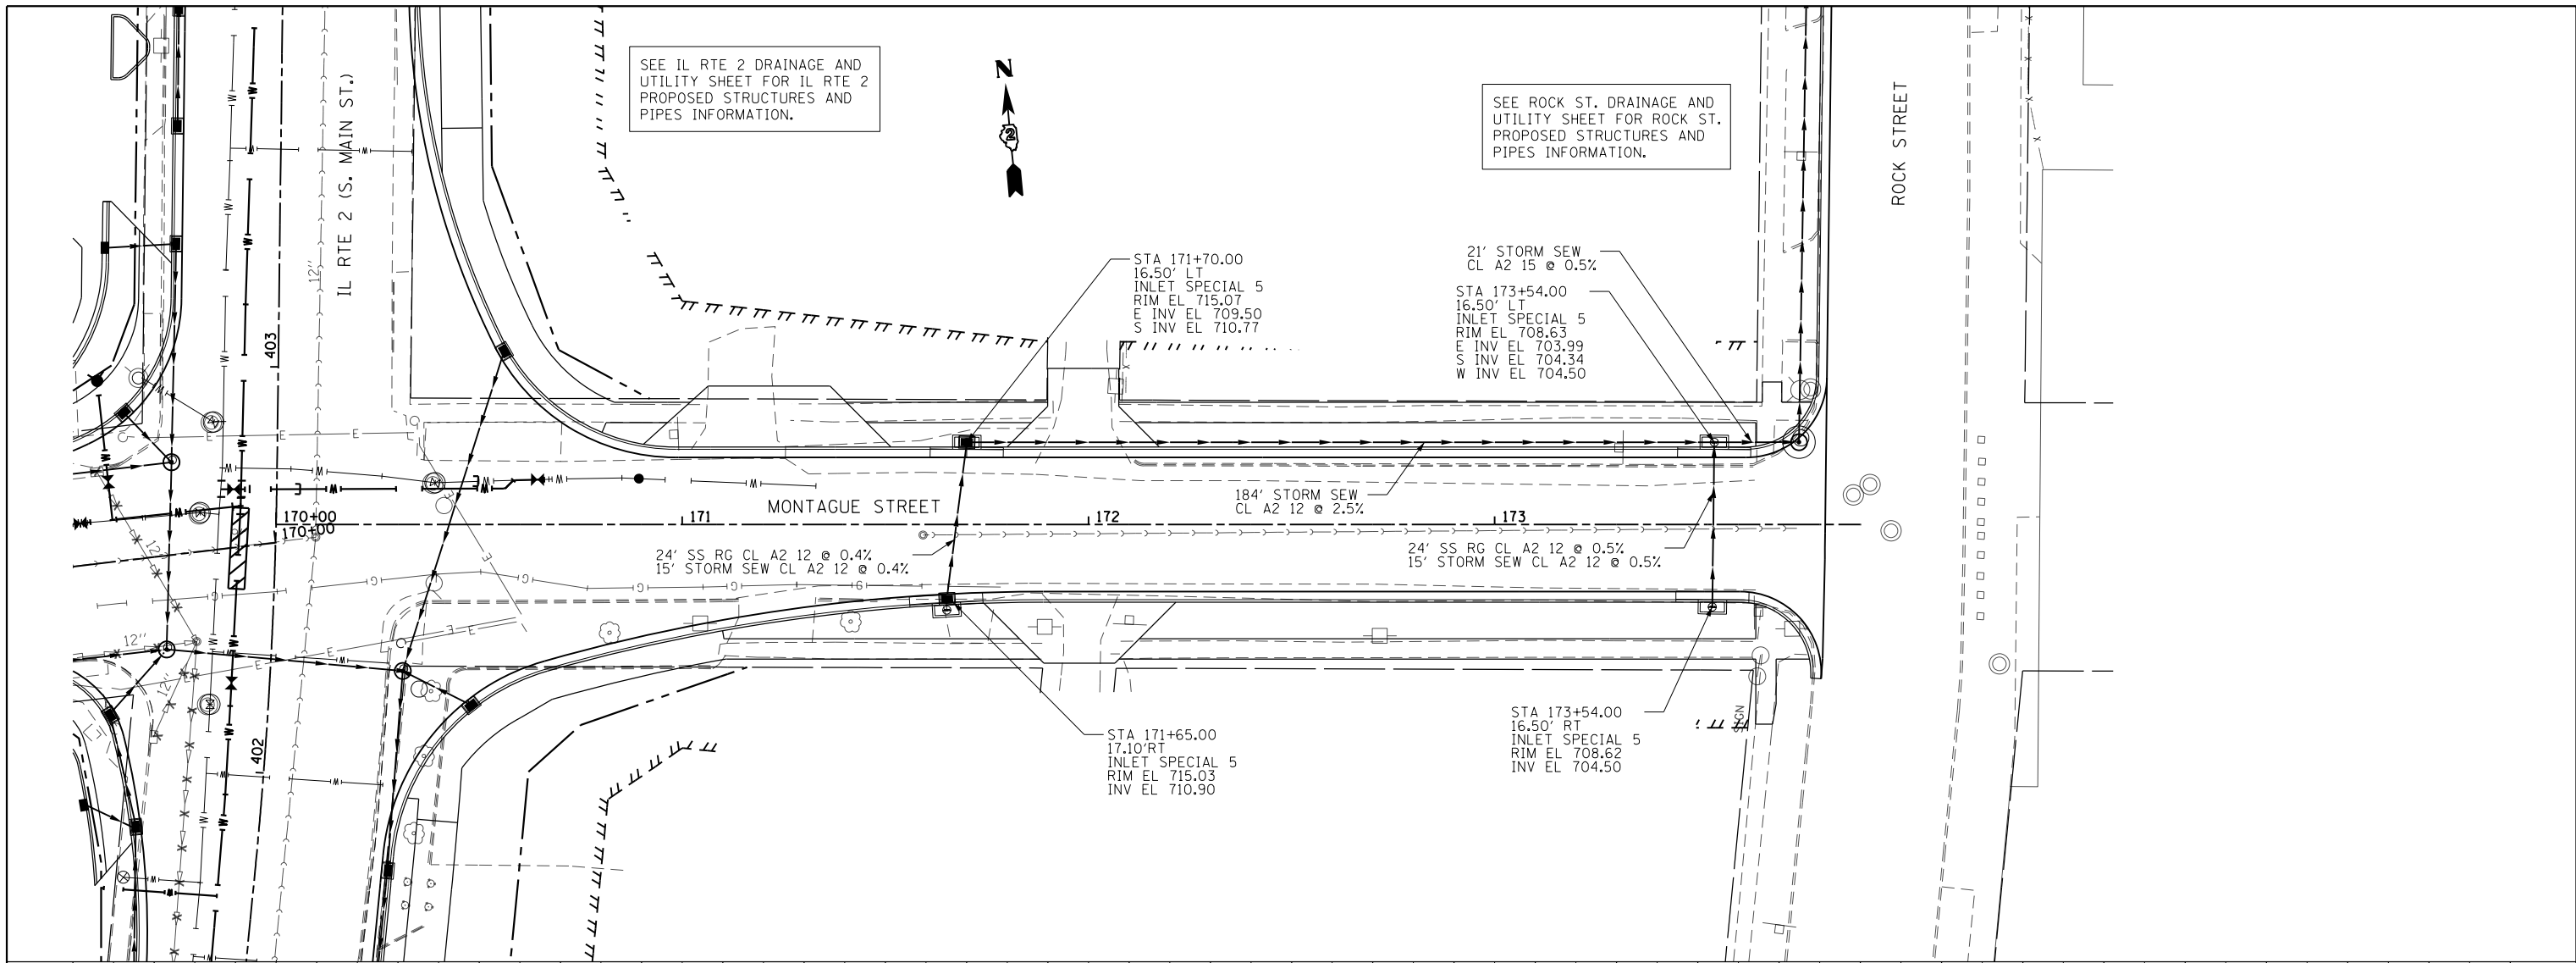

FILE NAME =	USER NAME = *USER*	DESIGNED -	REVISED -	STATE OF ILLINOIS DEPARTMENT OF TRANSPORTATION	DRAINAGE AND UTILITY MONTAGUE ST. (EAST LEG)		F.A.P. RTE. 742	SECTION (32, 33) R-1	COUNTY WINNEBAGO	TOTAL SHEETS 705	SHEET NO. 327
FILEL	PLOT SCALE = *SCALE*	DRAWN -	REVISED -		SCALE: 1:20	SHEET NO. 28 OF 35 SHEETS	STA. 170+00.00 TO STA. 173+90.00	CONTRACT NO. 64821		ILLINOIS FED. AID PROJECT	
	PLOT DATE = *DATE*	CHECKED -	REVISED -								
		DATE -	REVISED -								