


* NOTE: CASING PIPE IS FOR FUTURE RRWRD POND STREET PUMP STATION FORCE MAIN

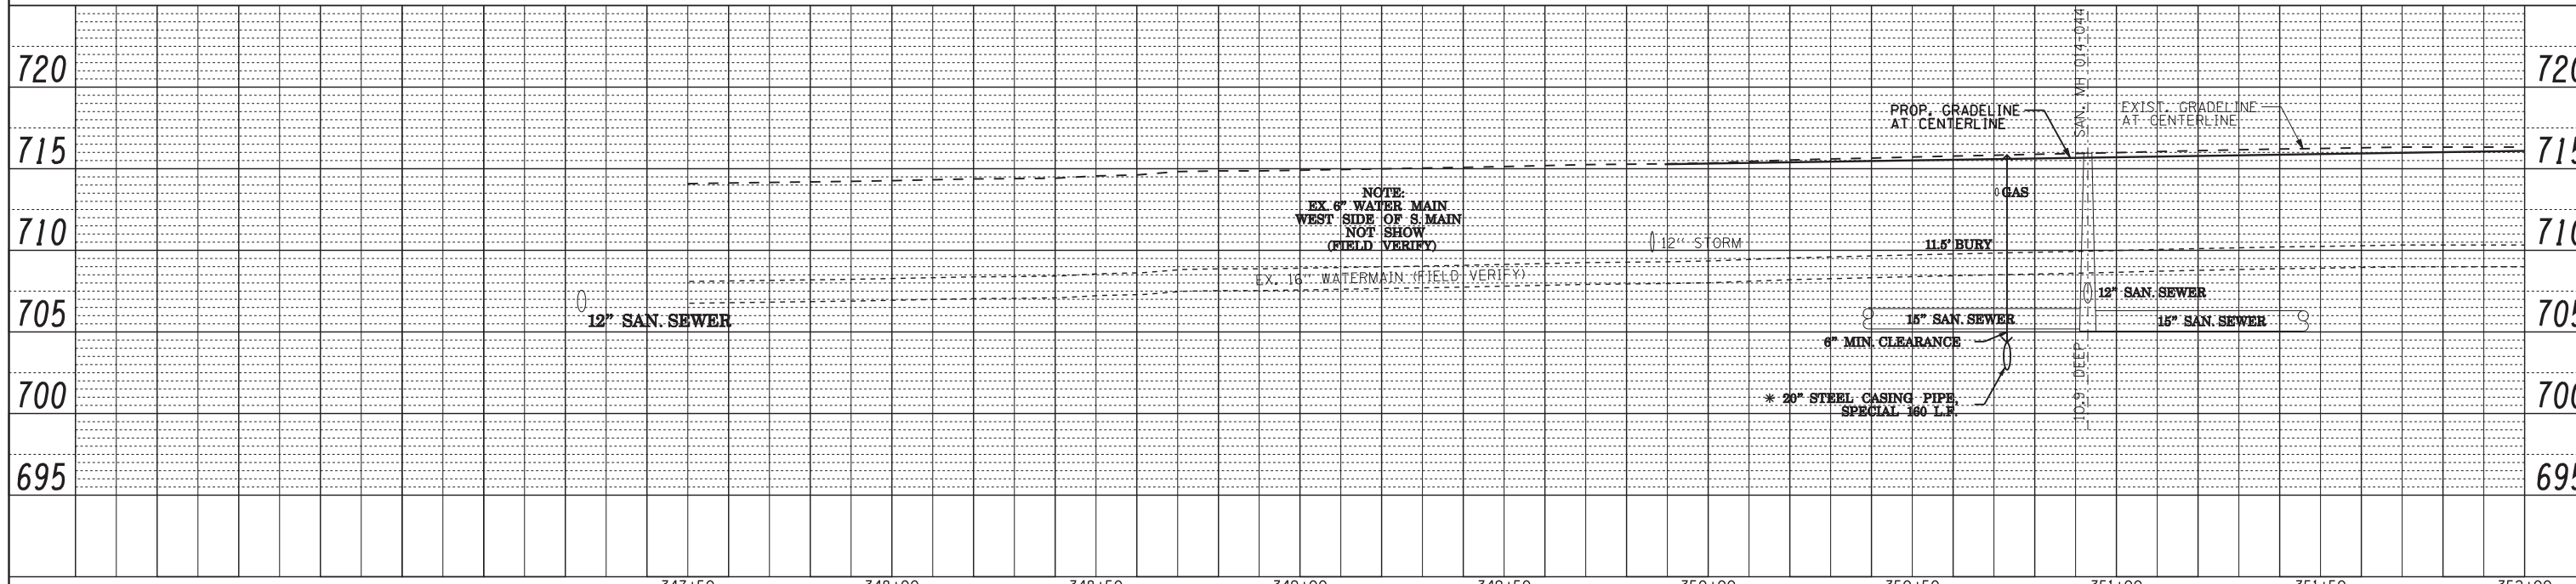

ROCK RIVER WATER RECLAMATION DISTRICT	USER NAME = BOB FREY	DESIGNED MKR	REVISED 07/10/2012 BPF	STATE OF ILLINOIS DEPARTMENT OF TRANSPORTATION	PROPOSED SANITARY SEWER PLAN & PROFILE IL RTE 2	F.A.P. RTE. 742	SECTION (32, 33) R-1	COUNTY WINNEBAGO	TOTAL SHEETS 705	SHEET NO. 338	
	PLOT SCALE = AS NOTED	CHECKED DLC	REVISED 10/02/2012 BPF			SCALE: AS NOTED	SHEET NO. 338 OF 705 SHEETS	STA. 346+00 TO STA. 352+00	CONTRACT NO. 64821		
	PLOT DATE = 07/16/2012	DATE 04/20/2012	REVISED 11/27/2012 BPF			ILLINOIS FED. AID PROJECT					