


* NOTE: MANHOLE 021-023
WILL BE LOCATED IN
BRIDGE APPROACH PAVEMENT
CONNECTOR (P.C.C.)

MH 021-024	
EXIST RIM	716.03
PROP RIM	715.36
INV OUT (E)	703.15
INV IN (W)	703.60

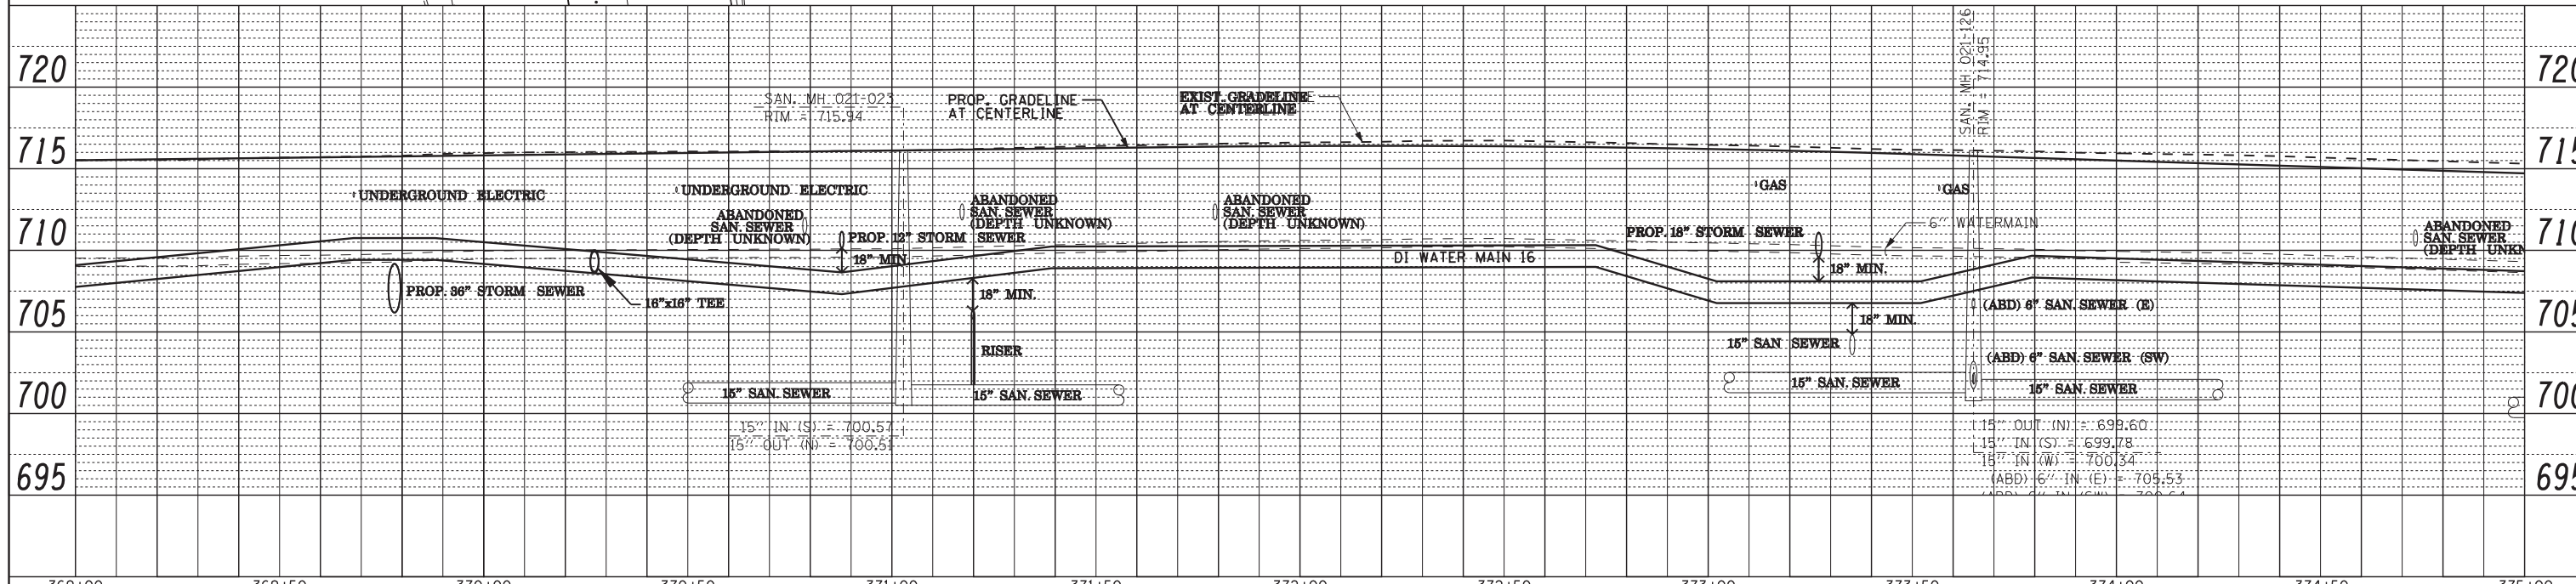

ROCK RIVER WATER RECLAMATION DISTRICT	USER NAME = BOB FREY	DESIGNED MKR	REVISED 07/10/2012 BPF	STATE OF ILLINOIS DEPARTMENT OF TRANSPORTATION	PROPOSED SANITARY SEWER PLAN & PROFILE IL RTE 2		F.A.P. RTE. 742	SECTION (32, 33) R-1	COUNTY WINNEBAGO	TOTAL SHEETS 705	SHEET NO. 342	
	PLOT SCALE = AS NOTED	DRAWN BPF	REVISED 07/16/2012 BPF				SCALE: AS NOTED SHEET NO. 342 OF 705 SHEETS STA. 369+00 TO STA. 375+00		CONTRACT NO. 64821		ILLINOIS FED. AID PROJECT	
	PLOT DATE = 07/16/2012	CHECKED DLC	REVISED 10/02/2012 BPF									
		DATE 04/20/2012	REVISED 11/27/2012 BPF									