


MH 021-008	
EXIST RIM	713.72
PROP RIM	712.30
INV OUT (SE)	701.95
INV IN (SW)	702.13
INV IN (W)	703.58

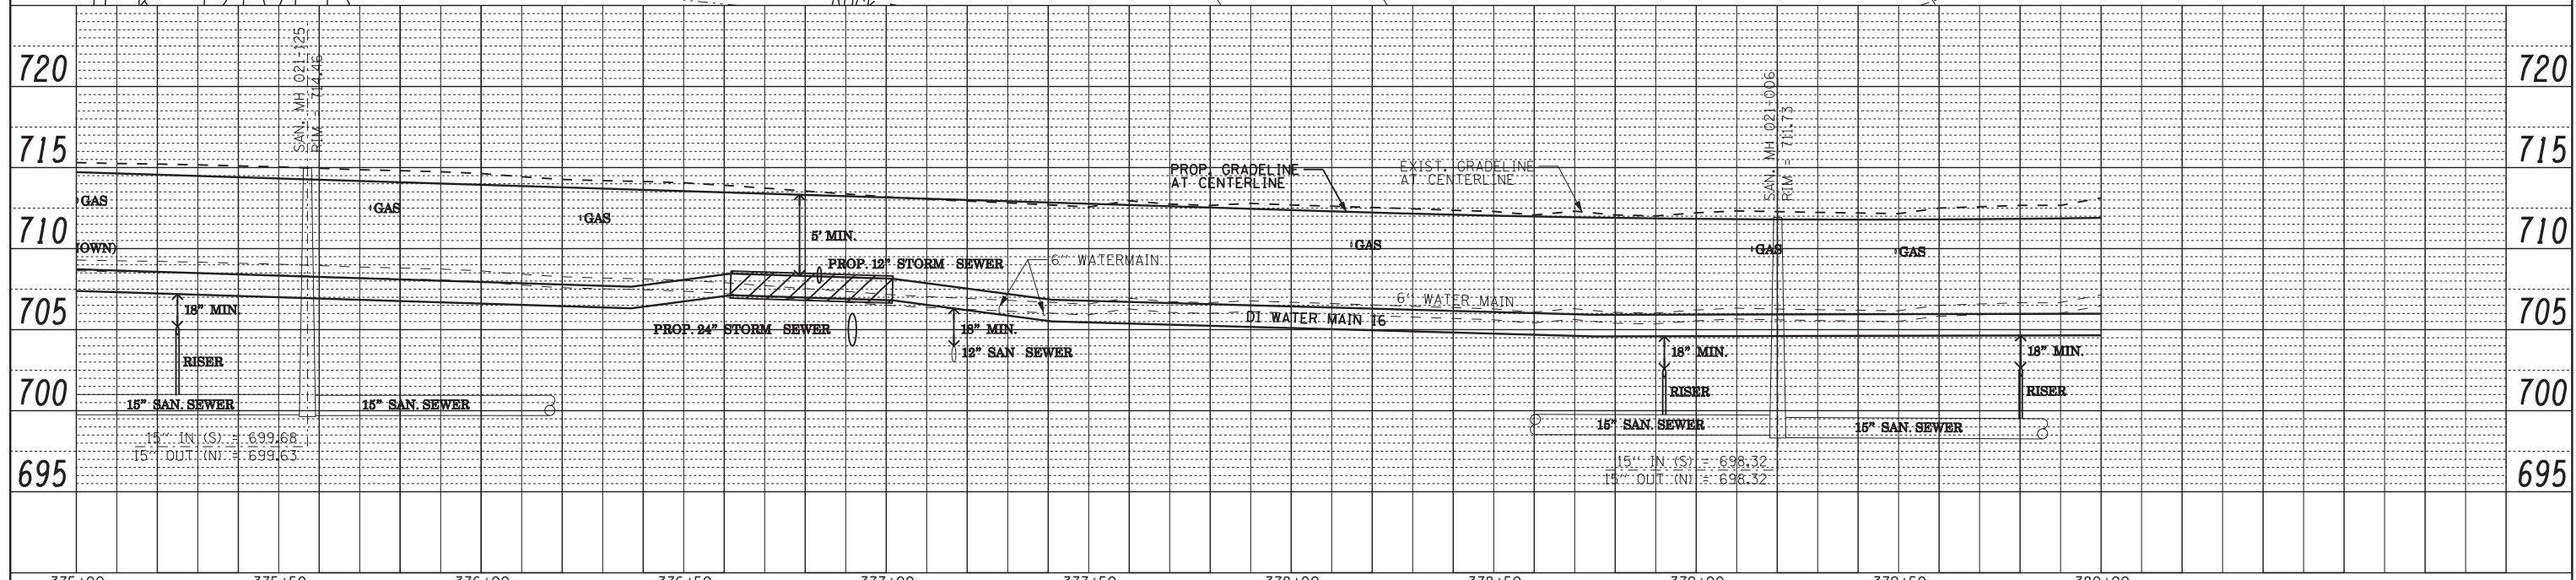

ROCK RIVER WATER RECLAMATION DISTRICT	USER NAME = BOB FREY	DESIGNED MKR	REVISED 07/10/2012 BPF	STATE OF ILLINOIS DEPARTMENT OF TRANSPORTATION	PROPOSED SANITARY SEWER PLAN & PROFILE IL RTE 2			F.A.P. RTE. 742	SECTION (32, 33) R-1	COUNTY WINNEBAGO	TOTAL SHEETS 705	SHEET NO. 343
	PLOT SCALE = AS NOTED	CHECKED DLC	REVISED 07/16/2012 BPF					CONTRACT NO. 64821				
	PLOT DATE = 07/16/2012	DATE 04/20/2012	REVISED 10/02/2012 BPF					ILLINOIS FED. AID PROJECT				
			REVISED 11/27/2012 BPF									