

MH 030-066
SANITARY MANHOLES TO
BE ADJUSTED WITH NEW
TYPE 1 FRAME, CLOSED LID

MH 030-068
RECONSTRUCT SANITARY
MANHOLE

MH 030-006
SANITARY MANHOLES
TO BE REMOVED, AND
SANITARY MANHOLE, 5' DIA.

MH 030-105
SANITARY MANHOLES
TO BE REMOVED, AND
SANITARY MANHOLE, 5' DIA.

MH 030-005
SANITARY MANHOLES
TO BE REMOVED, AND
SANITARY MANHOLE, 4' DIA.


MH 030-104
SANITARY MANHOLES
TO BE ADJUSTED WITH NEW
TYPE 1 FRAME, CLOSED LID

MH 030-004
SANITARY MANHOLES
TO BE ADJUSTED WITH NEW
TYPE 1 FRAME, CLOSED LID

MH 030-004
STA 121+25. ' LT

MH 030-007
SANITARY MANHOLES
TO BE REMOVED, AND
SANITARY MANHOLE, 5' DIA.

	MH 030-006	MH 030-105	MH 030-005	MH 030-007
EXIST RIM	715.17	715.84	715.11	716.90
PROP RIM	xxx.xx	xxx.xx	xxx.xx	xxx.xx
INV OUT	702.29 (N)	702.64 (E)	695.79 (E)	706.81 (S)
INV IN	702.46 (S)	702.71 (S)	695.78 (S)	707.72 (W)
INV IN	704.67 (SW)	705.97 (N)	xxx.xx	707.09 (N)

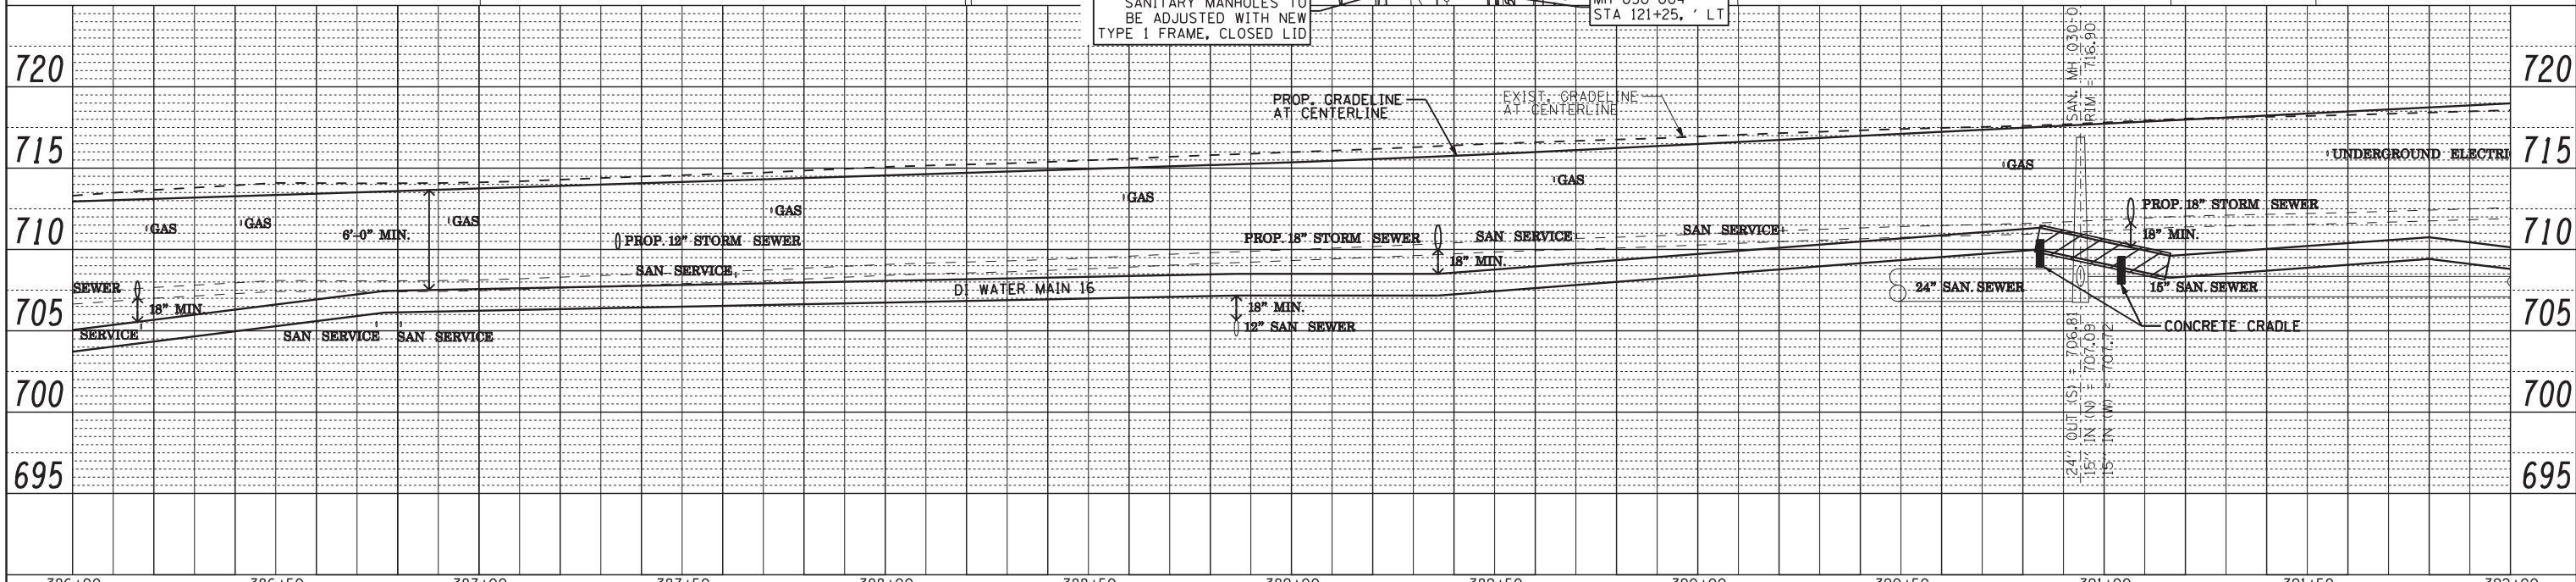

ROCK RIVER WATER RECLAMATION DISTRICT	USER NAME = BOB FREY	DESIGNED MKR	REVISED 07/10/2012 BPF	STATE OF ILLINOIS DEPARTMENT OF TRANSPORTATION	PROPOSED SANITARY SEWER PLAN & PROFILE IL RTE 2		F.A.P. RTE. 742	SECTION (32, 33) R-1	COUNTY WINNEBAGO	TOTAL SHEETS 705	SHEET NO. 345	
	PLOT SCALE = AS NOTED	CHECKED DLC	REVISED 10/02/2012 BPF				CONTRACT NO. 64821					
	PLOT DATE = 07/16/2012	DATE 04/20/2012	REVISED 11/27/2012 BPF				ILLINOIS FED. AID PROJECT					
	SCALE: AS NOTED						SHEET NO. 345 OF 705 SHEETS			STA. 386+00 TO STA. 392+00		