


	MH 030-080	MH 032-057
EXIST RIM	721.12	721.43
PROP RIM	722.52	722.79
INV OUT	710.88 (E)	711.73 (N)
INV IN	711.05 (W)	711.84 (S)
INV IN	N/A	714.56 (W)

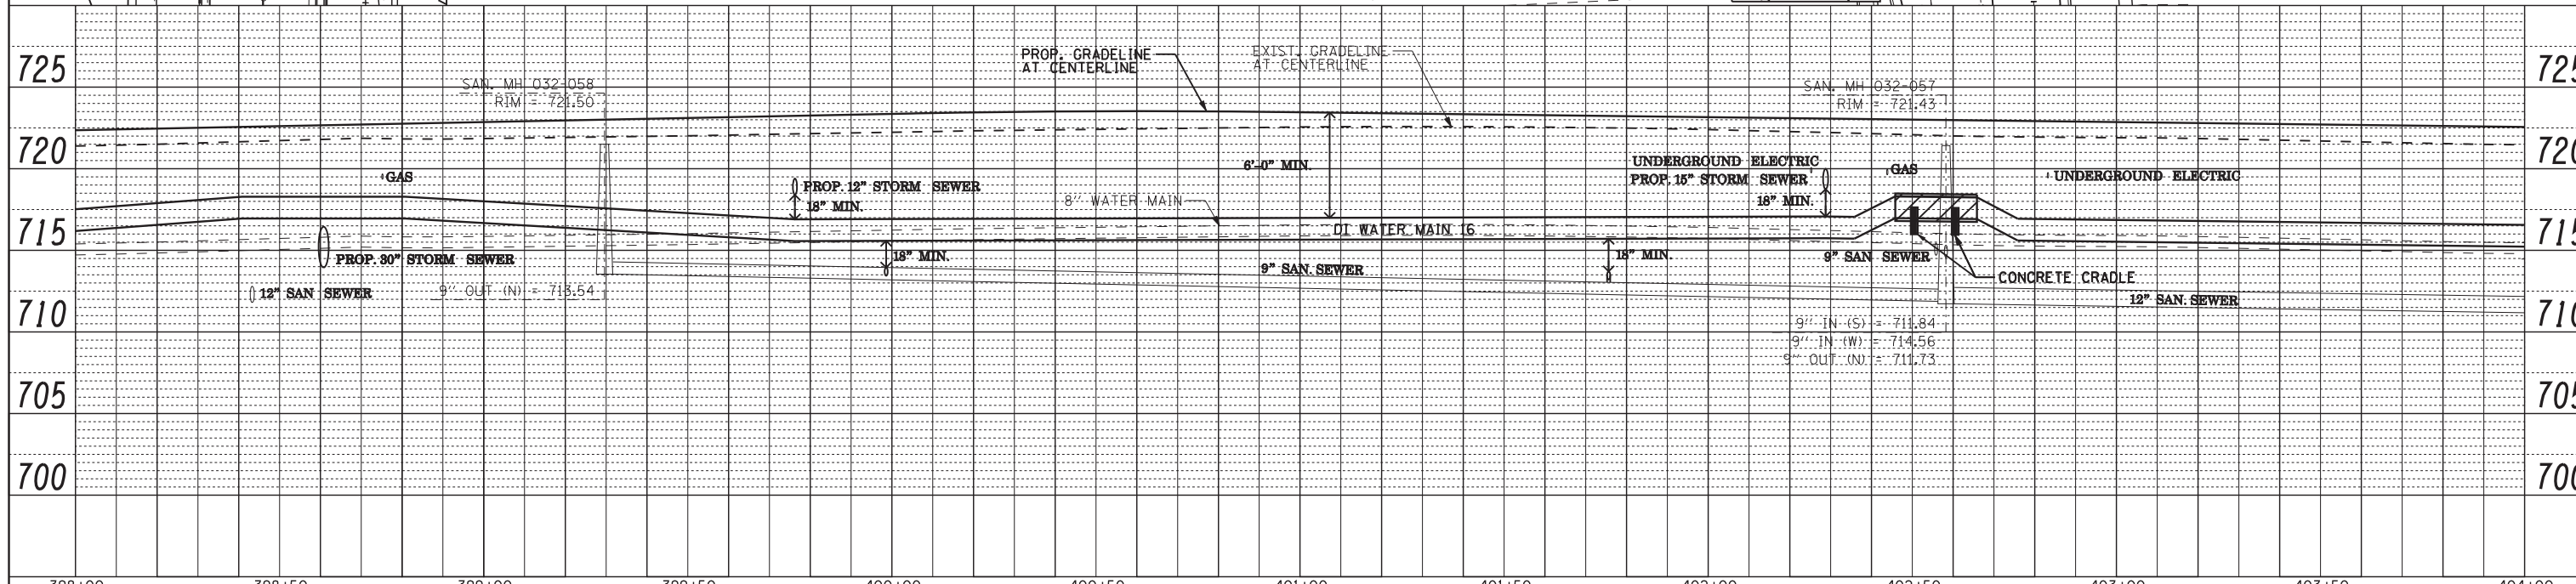

ROCK RIVER WATER RECLAMATION DISTRICT	USER NAME = BOB FREY	DESIGNED MKR	REVISED 07/10/2012 BPF	STATE OF ILLINOIS DEPARTMENT OF TRANSPORTATION	PROPOSED SANITARY SEWER PLAN & PROFILE IL RTE 2	F.A.P. R.T.E. 742	SECTION (32, 33) R-1	COUNTY WINNEBAGO	TOTAL SHEETS 705	SHEET NO. 347
	PLOT SCALE = AS NOTED	CHECKED DLC	REVISED 07/16/2012 BPF			CONTRACT NO. 64821				
	PLOT DATE = 07/16/2012	DATE 04/20/2012	REVISED 10/02/2012 BPF			ILLINOIS FED. AID PROJECT				
			REVISED 11/27/2012 BPF							

SCALE: AS NOTED SHEET NO. 347 OF 705 SHEETS STA. 398+00 TO STA. 404+00