


	MH 032-018	MH 032-019	MH 032-017	MH 032-004
EXIST RIM	719.02	719.06	717.57	717.36
PROP RIM	719.21	719.86	718.08	717.56
INV OUT	708.28 (E)	708.32 (E)	709.60 (S)	711.06 (E)
INV IN	708.40 (S)	710.19 (W)	N/A	711.52 (SE)
INV IN	708.38 (W)	708.41 (N)	N/A	712.17 (SW)

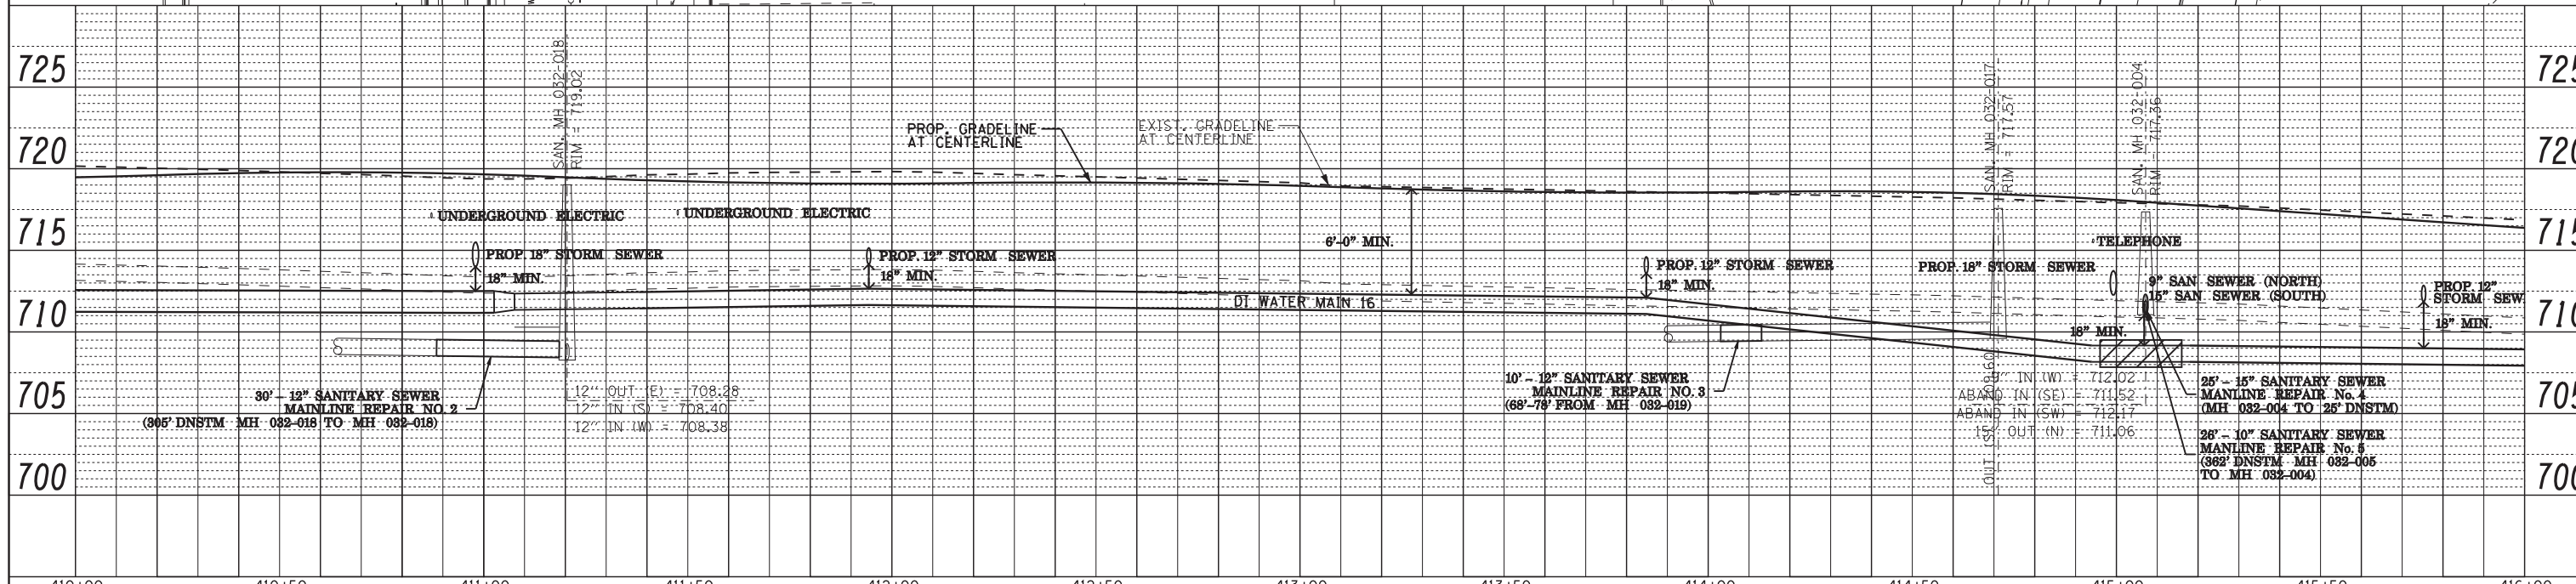

<b>ROCK RIVER WATER RECLAMATION DISTRICT</b> USER NAME = BOB FREY PLOT SCALE = AS NOTED PLOT DATE = 07/16/2012	DESIGNED MKR	REVISD 07/10/2012 BPF	<b>STATE OF ILLINOIS DEPARTMENT OF TRANSPORTATION</b> <b>PROPOSED SANITARY SEWER PLAN &amp; PROFILE</b> <b>IL RTE 2</b> SCALE: AS NOTED SHEET NO. 349 OF 705 SHEETS STA. 410+00 TO STA. 416+00	F.A.P. RTE. 742	SECTION (32, 33) R-1	COUNTY WINNEBAGO	TOTAL SHEETS 705	SHEET NO. 349
	DRAWN BPF	REVISD 07/16/2012 BPF		CONTRACT NO. 64821				
	CHECKED DLC	REVISD 10/02/2012 BPF		ILLINOIS FED. AID PROJECT				
	DATE 04/20/2012	REVISD 11/27/2012 BPF						