


MH 034-003	
EXIST RIM	714.46
PROP RIM	714.56
INV OUT	699.58 (SW)
INV IN	706.31 (NW)
INV IN	699.83 (NE)
INV IN	707.45 (SW)

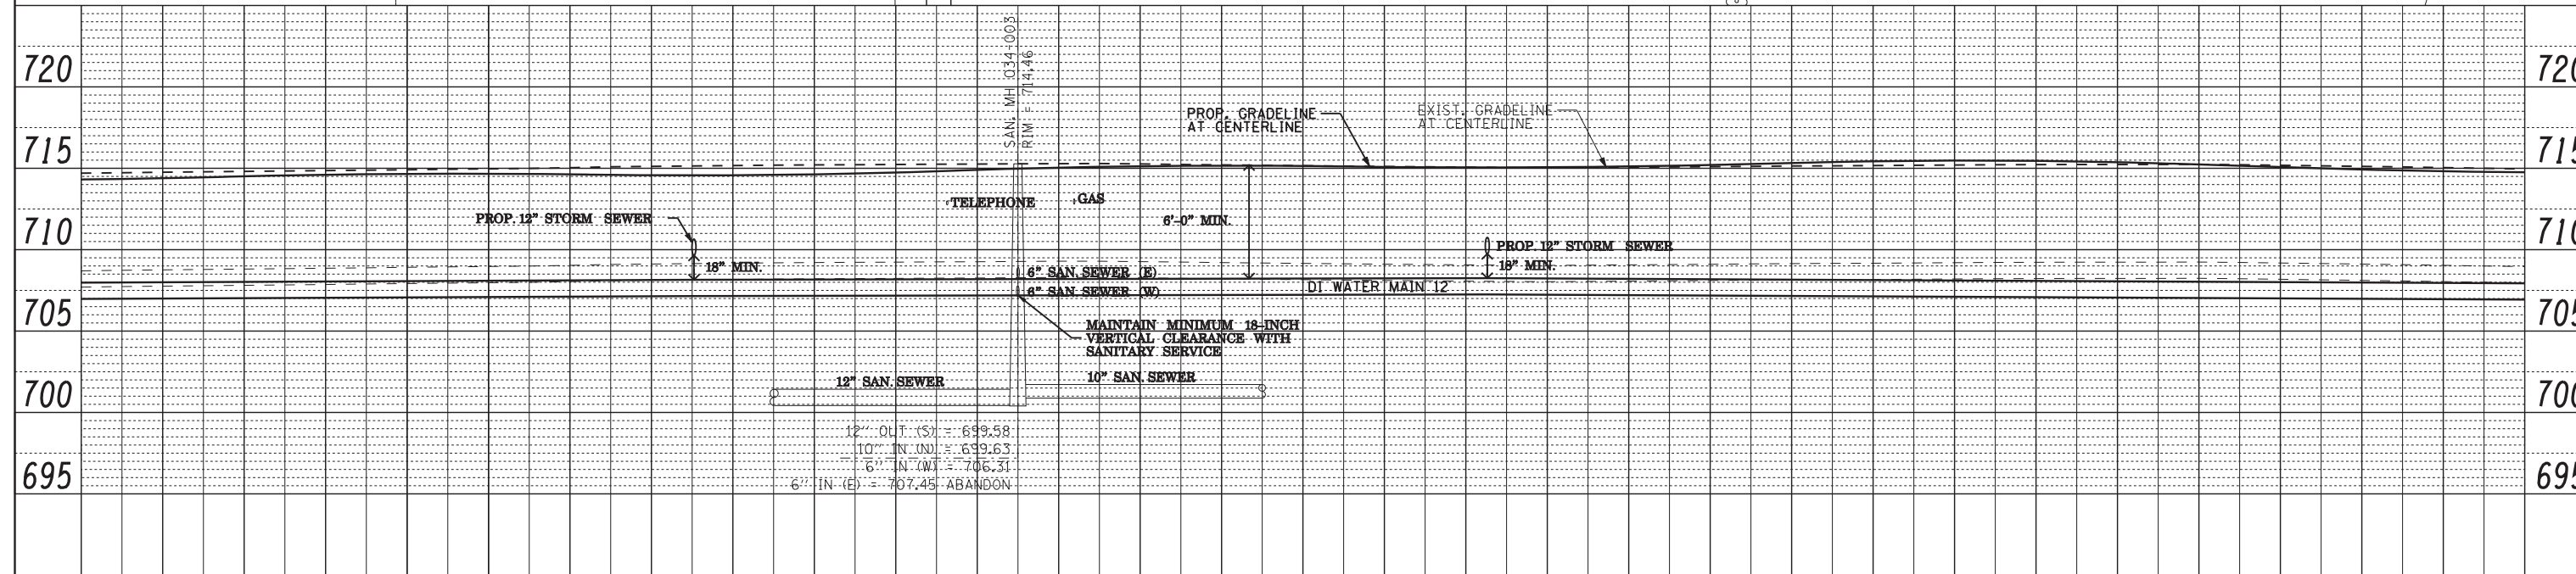

<b>ROCK RIVER WATER RECLAMATION DISTRICT</b>	USER NAME = BOB FREY	DESIGNED MKR	REVISED 07/10/2012 BPF
	PLOT SCALE = AS NOTED	DRAWN BPF	REVISED 07/16/2012 BPF
	PLOT DATE = 07/16/2012	CHECKED DLC	REVISED 10/02/2012 BPF
		DATE 04/20/2012	REVISED 11/27/2012 BPF

**STATE OF ILLINOIS  
DEPARTMENT OF TRANSPORTATION**

**PROPOSED SANITARY SEWER PLAN & PROFILE  
IL RTE 2**

SCALE: AS NOTED SHEET NO. 351 OF 705 SHEETS STA. 422+00 TO STA. 428+00

F.A.P. RTE.	SECTION	COUNTY	TOTAL SHEETS	SHEET NO.
742	(32, 33) R-1	WINNEBAGO	705	351
			CONTRACT NO. 64821	
ILLINOIS FED. AID PROJECT				