


KEY	
WV MH	WATER VALVE MANHOLE
WV	WATER VALVE AND VALVE BOX
CS	CURB STOP AND BOX
HYD	HYDRANT
PIV	POST INDICATOR VALVE

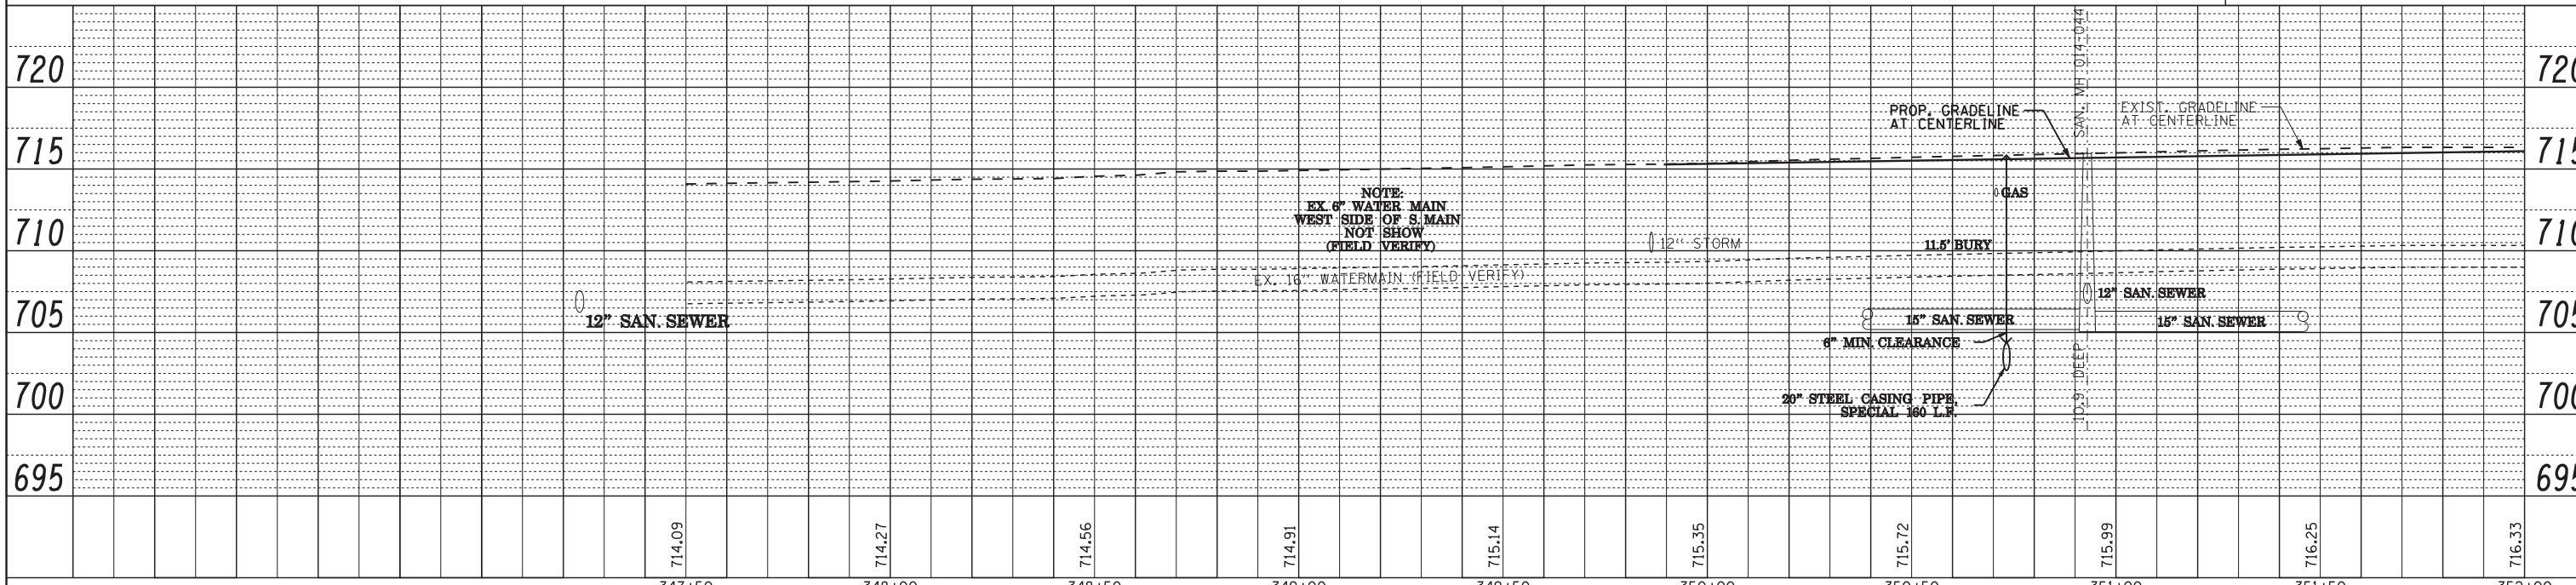

 FEHR-GRAHAM & ASSOCIATES, LLC ENGINEERING AND SCIENCE CONSULTANTS	USER NAME = ROBERT FREY	DESIGNED <i>BDA</i>	REVISED <i>07/16/2012 BPF</i>	STATE OF ILLINOIS DEPARTMENT OF TRANSPORTATION	PROPOSED WATER MAIN PLAN & PROFILE IL RTE 2			F.A.P. RTE. 742	SECTION (32, 33) R-1	COUNTY WINNEBAGO	TOTAL SHEETS 705	SHEET NO. 356	
	PLOT SCALE = AS NOTED	CHECKED <i>MLP</i>	REVISED <i>10/30/2012 MJS</i>		REVISED <i>11/27/2012 BPF</i>	SCALE: AS NOTED	SHEET NO. 356 OF 705 SHEETS	STA. 346+00 TO STA. 352+00	CONTRACT NO. 64821				
	PLOT DATE = 07/16/2012	DATE <i>02/17/12</i>	REVISED -		REVISED -	ILLINOIS FED. AID PROJECT							