


- LEGEND**
- DETECTABLE WARNING
  - DIRECTION OF FLOW
  - (XXX.XX) EXISTING ELEVATION TO BE MATCHED
  - LANDING
  - RAMP

NOTES:  
 1. SEE DISTRICT 2 STANDARD 25.1 FOR DETAILS OF ENTRANCE APPROACHES - URBAN AREA

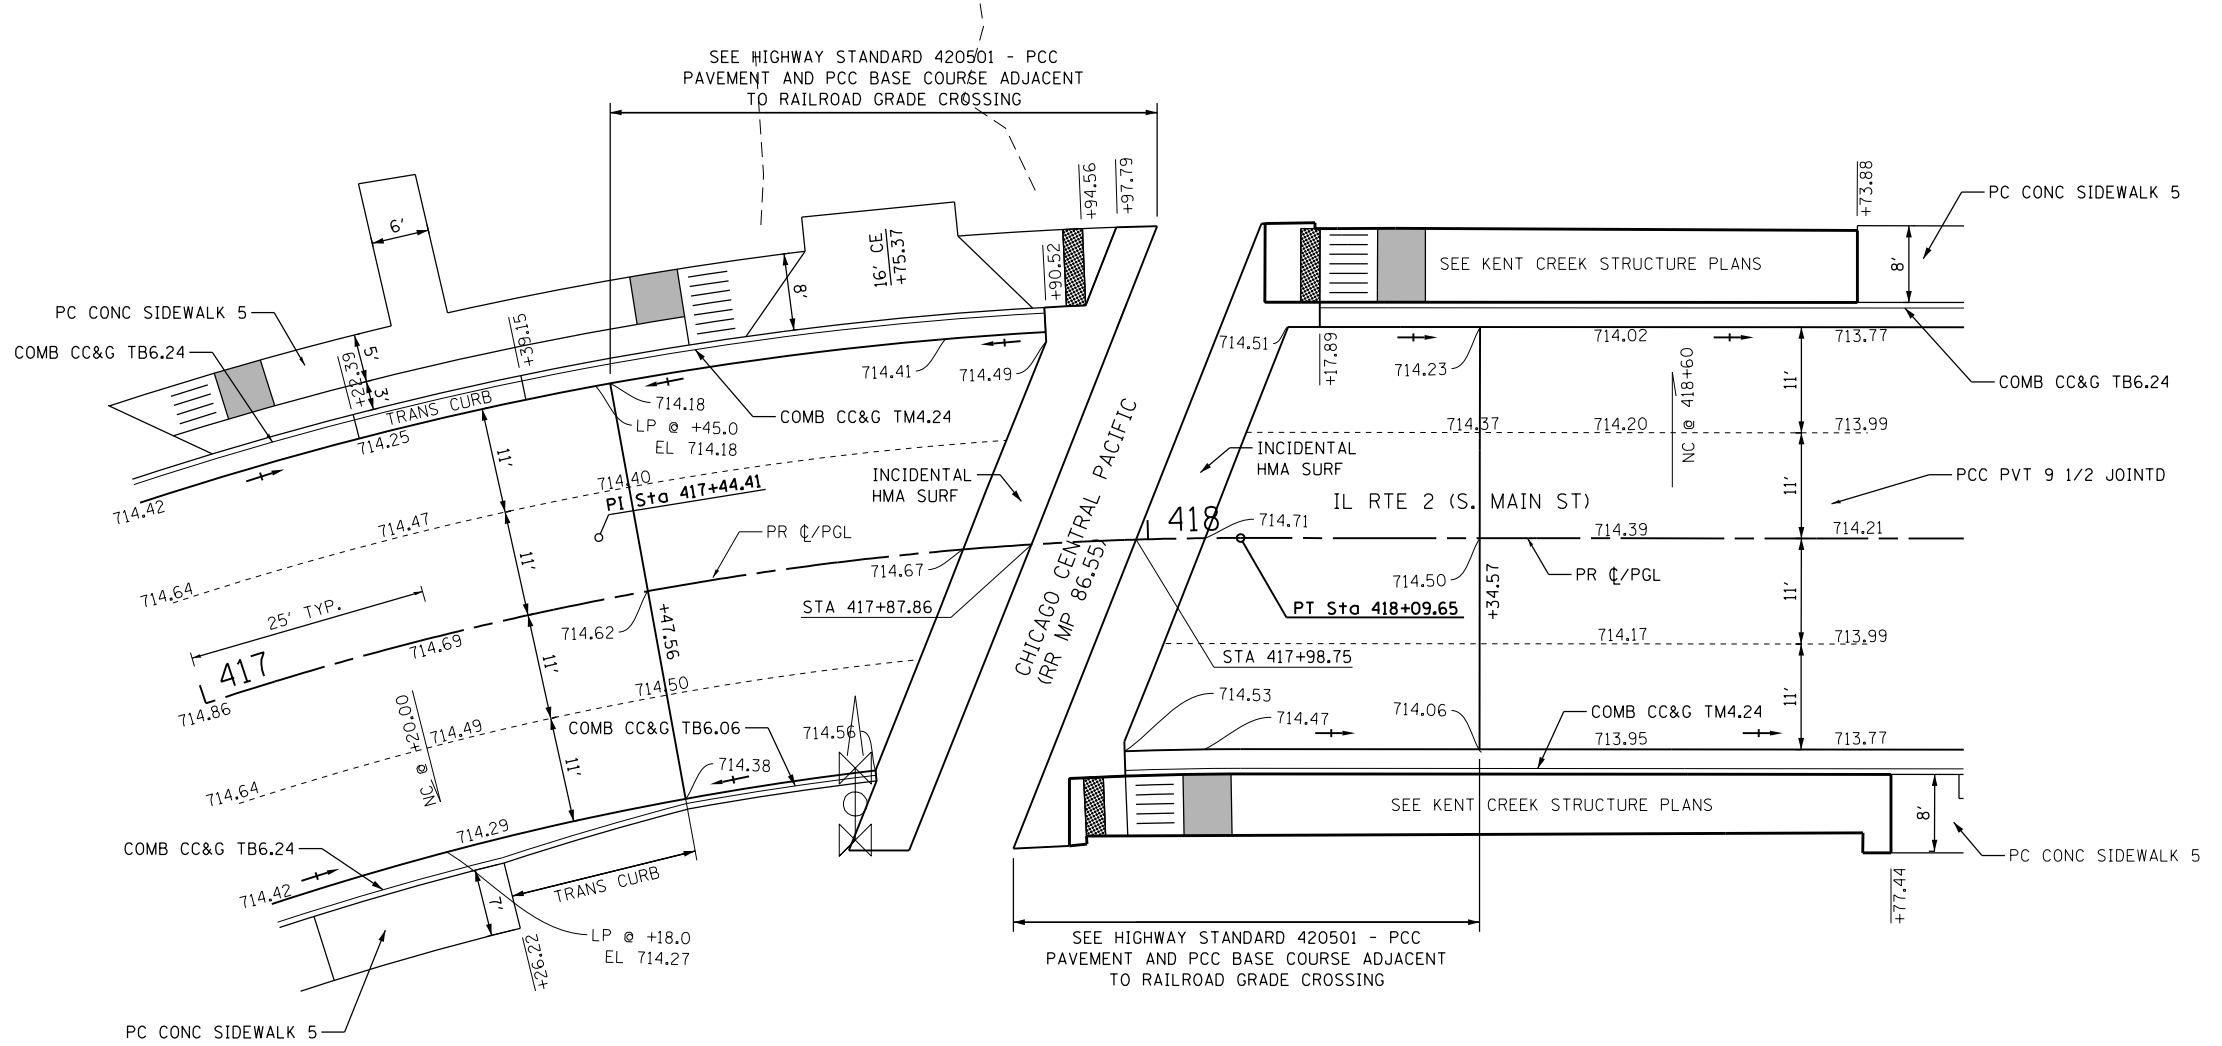

FILE NAME =	USER NAME = \$USER\$	DESIGNED -	REVISED -	<b>STATE OF ILLINOIS DEPARTMENT OF TRANSPORTATION</b>	<b>INTERSECTION DETAIL CHICAGO CENTRAL PACIFIC RAILROAD</b>			F.A.P. RTE.	SECTION	COUNTY	TOTAL SHEETS	SHEET NO.
FILE#		DRAWN -	REVISED -		742	(32,33) R-1	WINNEBAGO	705	395			
PLOT SCALE = \$SCALE\$		CHECKED -	REVISED -		CONTRACT NO. 64821			ILLINOIS FED. AID PROJECT				
PLOT DATE = \$DATE\$		DATE -	REVISED -		SCALE: 1"=10'	SHEET NO. 22 OF 26 SHEETS	STA.	TO STA.				