


- JOINTING NOTES
1. FOR GEOMETRICS SEE ROADWAY PLANS AND INTERSECTION DETAILS.
 2. LONGITUDINAL AND TRANSVERSE JOINTS SHALL BE IN ACCORDANCE WITH STANDARD 420001.
 3. TWO LANE JOINTED PORTLAND CEMENT CONCRETE PAVEMENT SHALL BE IN ACCORDANCE WITH STANDARD 420101.
 4. CONTRACTION JOINT SPACING IS 15', UNLESS NOTED.

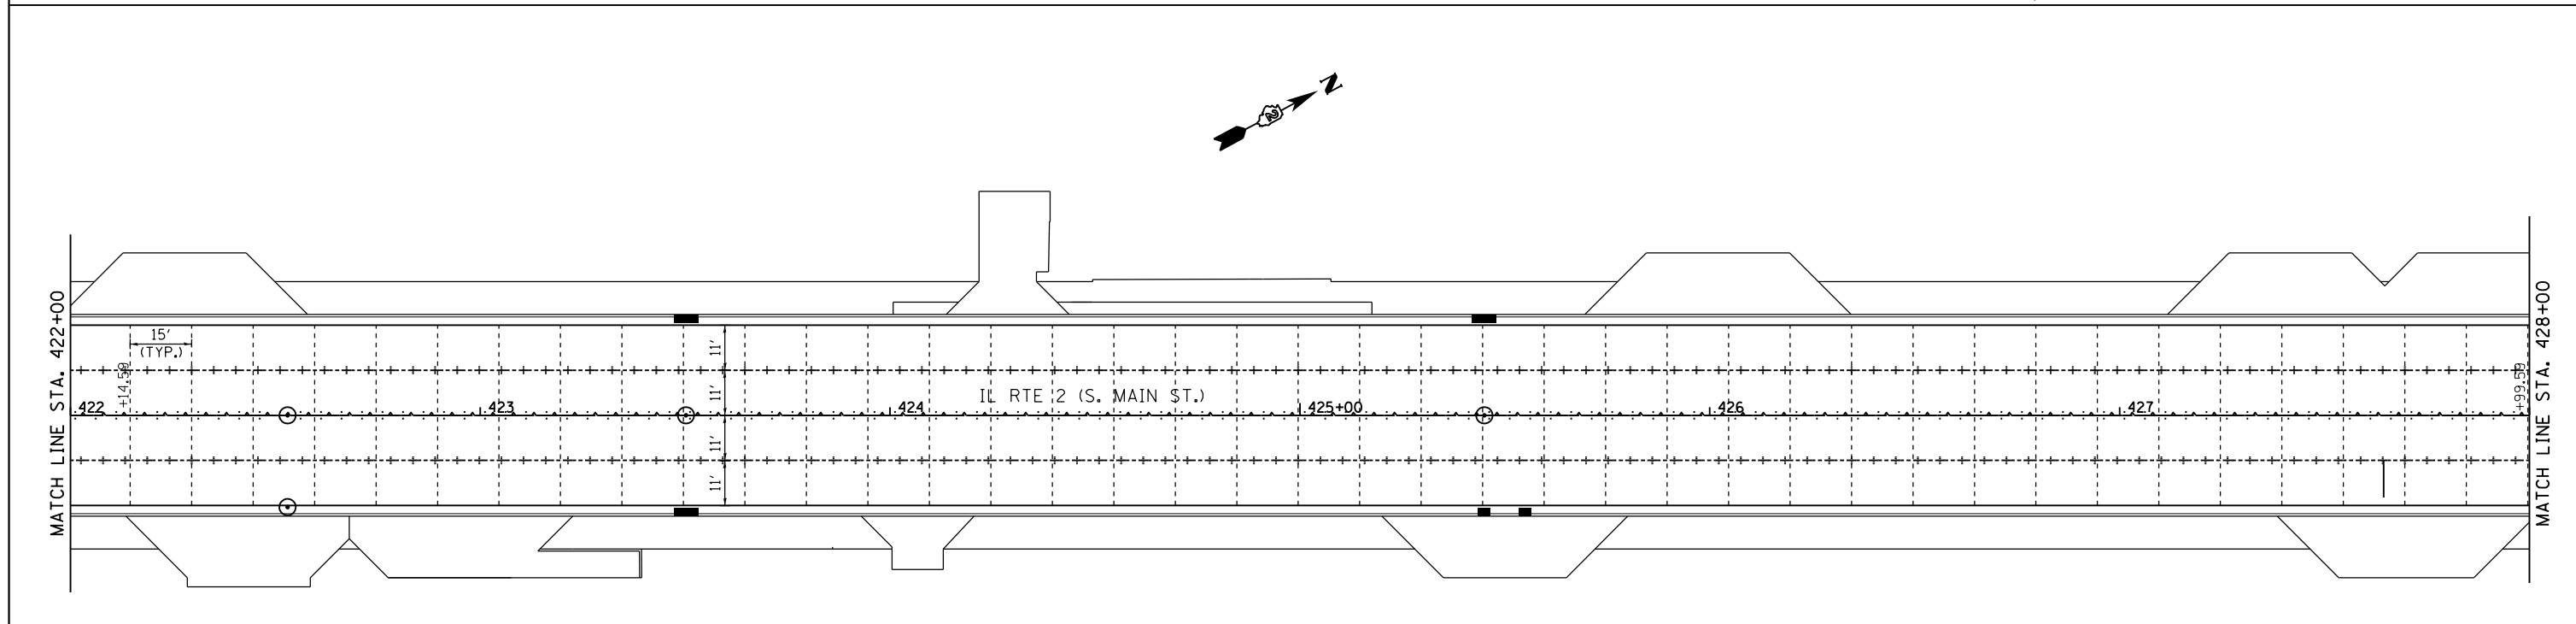

JOINT LEGEND

- LONGITUDINAL CONSTRUCTION JOINT
- LONGITUDINAL SAWED JOINT
- TRANSVERSE CONTRACTION JOINT
- TRANSVERSE EXPANSION JOINT

FILE NAME = *FILEL*	USER NAME = *USER*	DESIGNED -	REVISED -	STATE OF ILLINOIS DEPARTMENT OF TRANSPORTATION	PAVEMENT JOINT DETAILS IL RTE 2			F.A.P. RTE.	SECTION	COUNTY	TOTAL SHEETS	SHEET NO.
	PLOT SCALE = *SCALE*	CHECKED -	REVISED -		742	(32,33) R-1	WINNEBAGO	705	411			
PLOT DATE = *DATE*	DATE -	REVISED -	REVISED -	SCALE: 1" = 20' SHEET NO. 12 OF 14 SHEETS STA. 416+00 TO STA. 428+00			CONTRACT NO. 64821					
											ILLINOIS FED. AID PROJECT	