

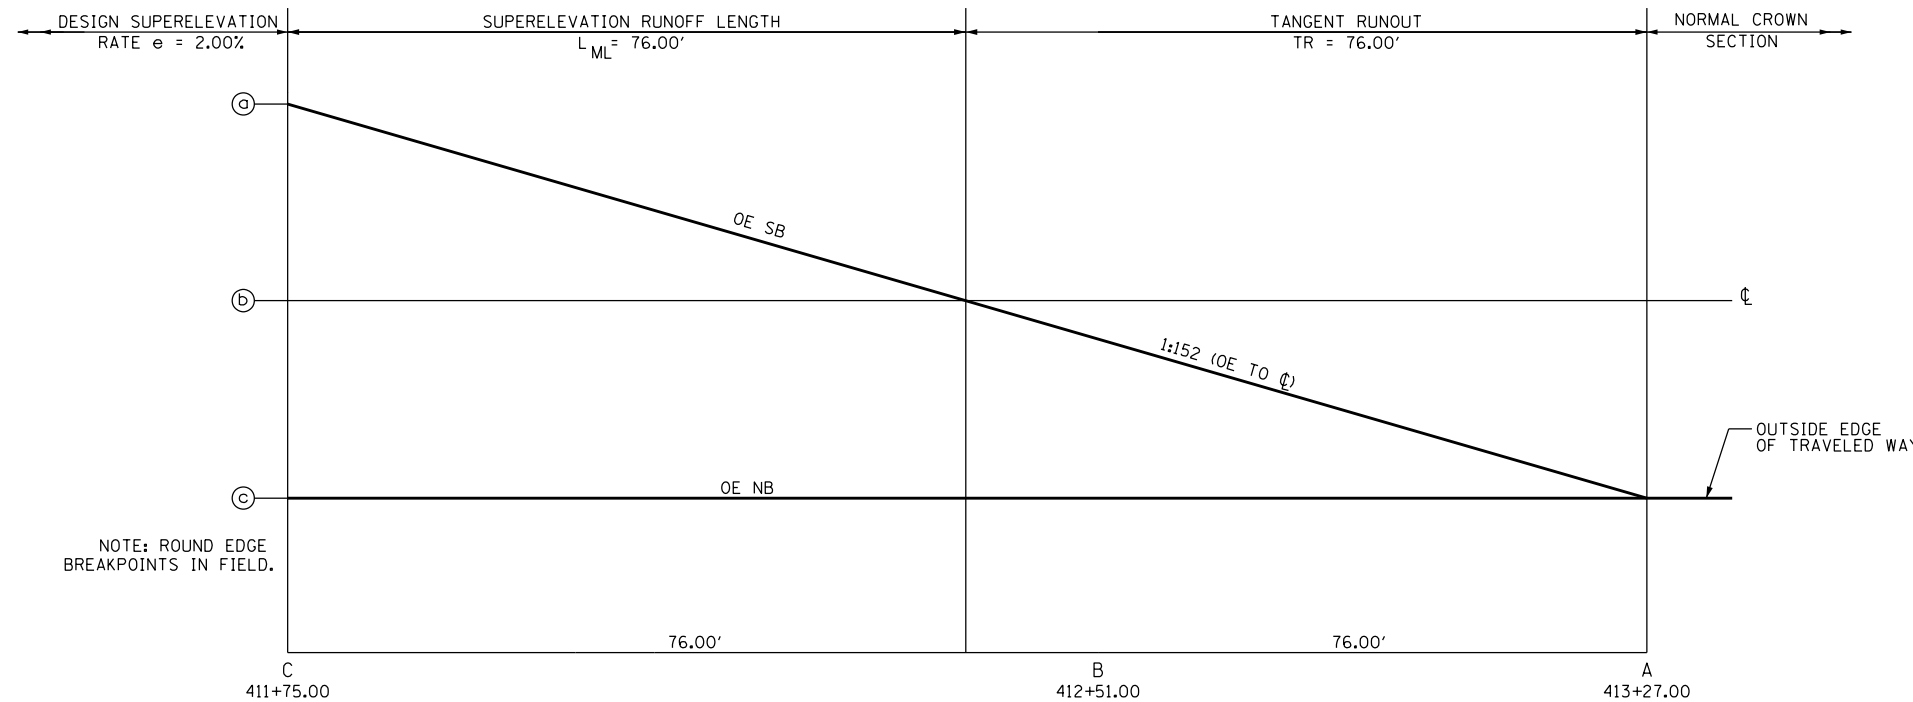


MONTAGUE SE TRANSITION
UNDIVIDED HIGHWAY SECTION

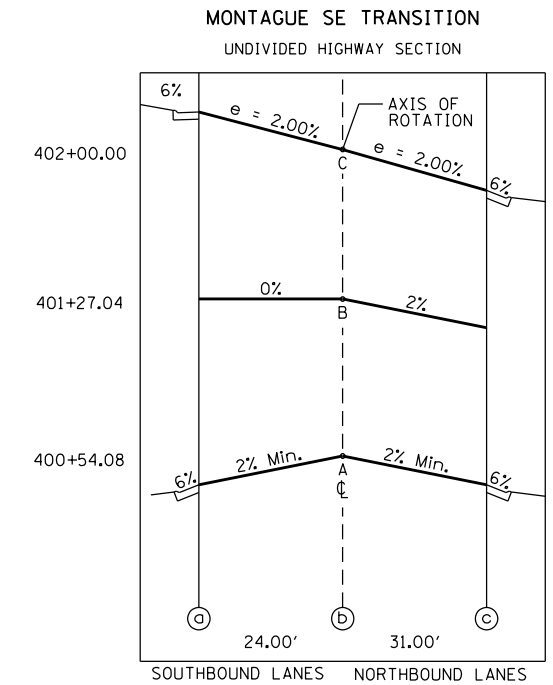

MORGAN SE TRANSITION
UNDIVIDED HIGHWAY SECTION

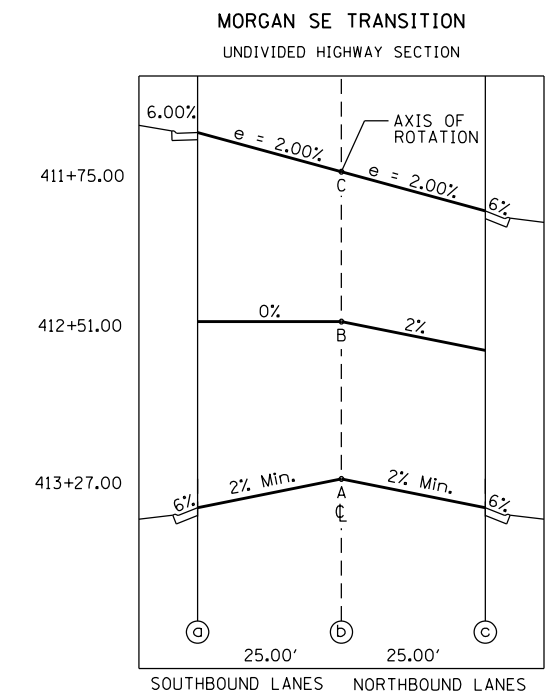

FILE NAME =	USER NAME = #USER#	DESIGNED -	REVISED -	STATE OF ILLINOIS DEPARTMENT OF TRANSPORTATION	IL 2 SUPERELEVATION DETAILS			F.A.P. RTE.	SECTION	COUNTY	TOTAL SHEETS	SHEET NO.
#FILE#		DRAWN -	REVISED -		742	(32, 33) R-1	WINNEBAGO	705	414	CONTRACT NO. 64821		
		CHECKED -	REVISED -		SCALE: NTS	SHEET NO. 1 OF 1 SHEETS	STA. TO STA.	ILLINOIS FED. AID PROJECT				
		DATE -	REVISED -									