
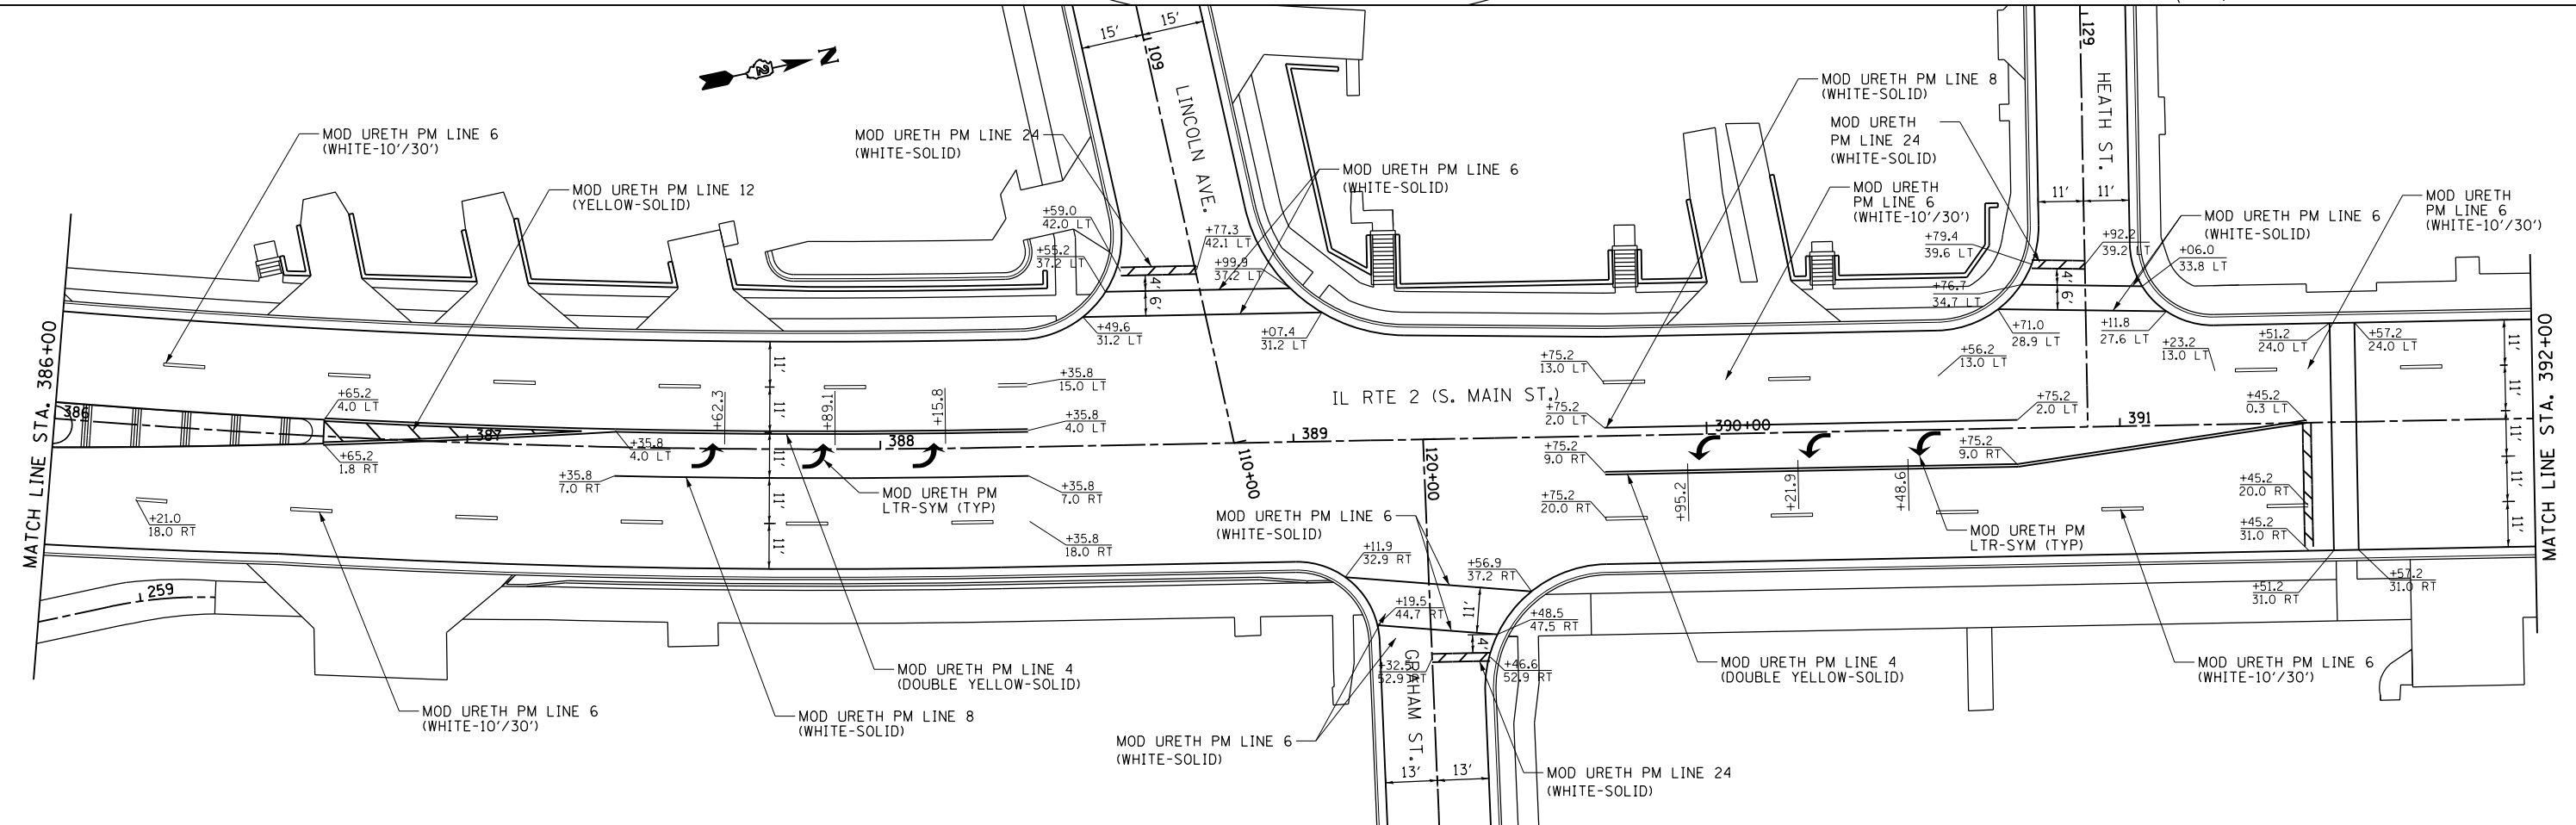


NOTE:
SEE STATE HIGHWAY STANDARD 780001, TYPICAL PAVEMENT MARKINGS, AND DISTRICT DETAIL 41.1, TYPICAL PAVEMENT MARKINGS, FOR ADDITIONAL PAVEMENT MARKING DETAILS.

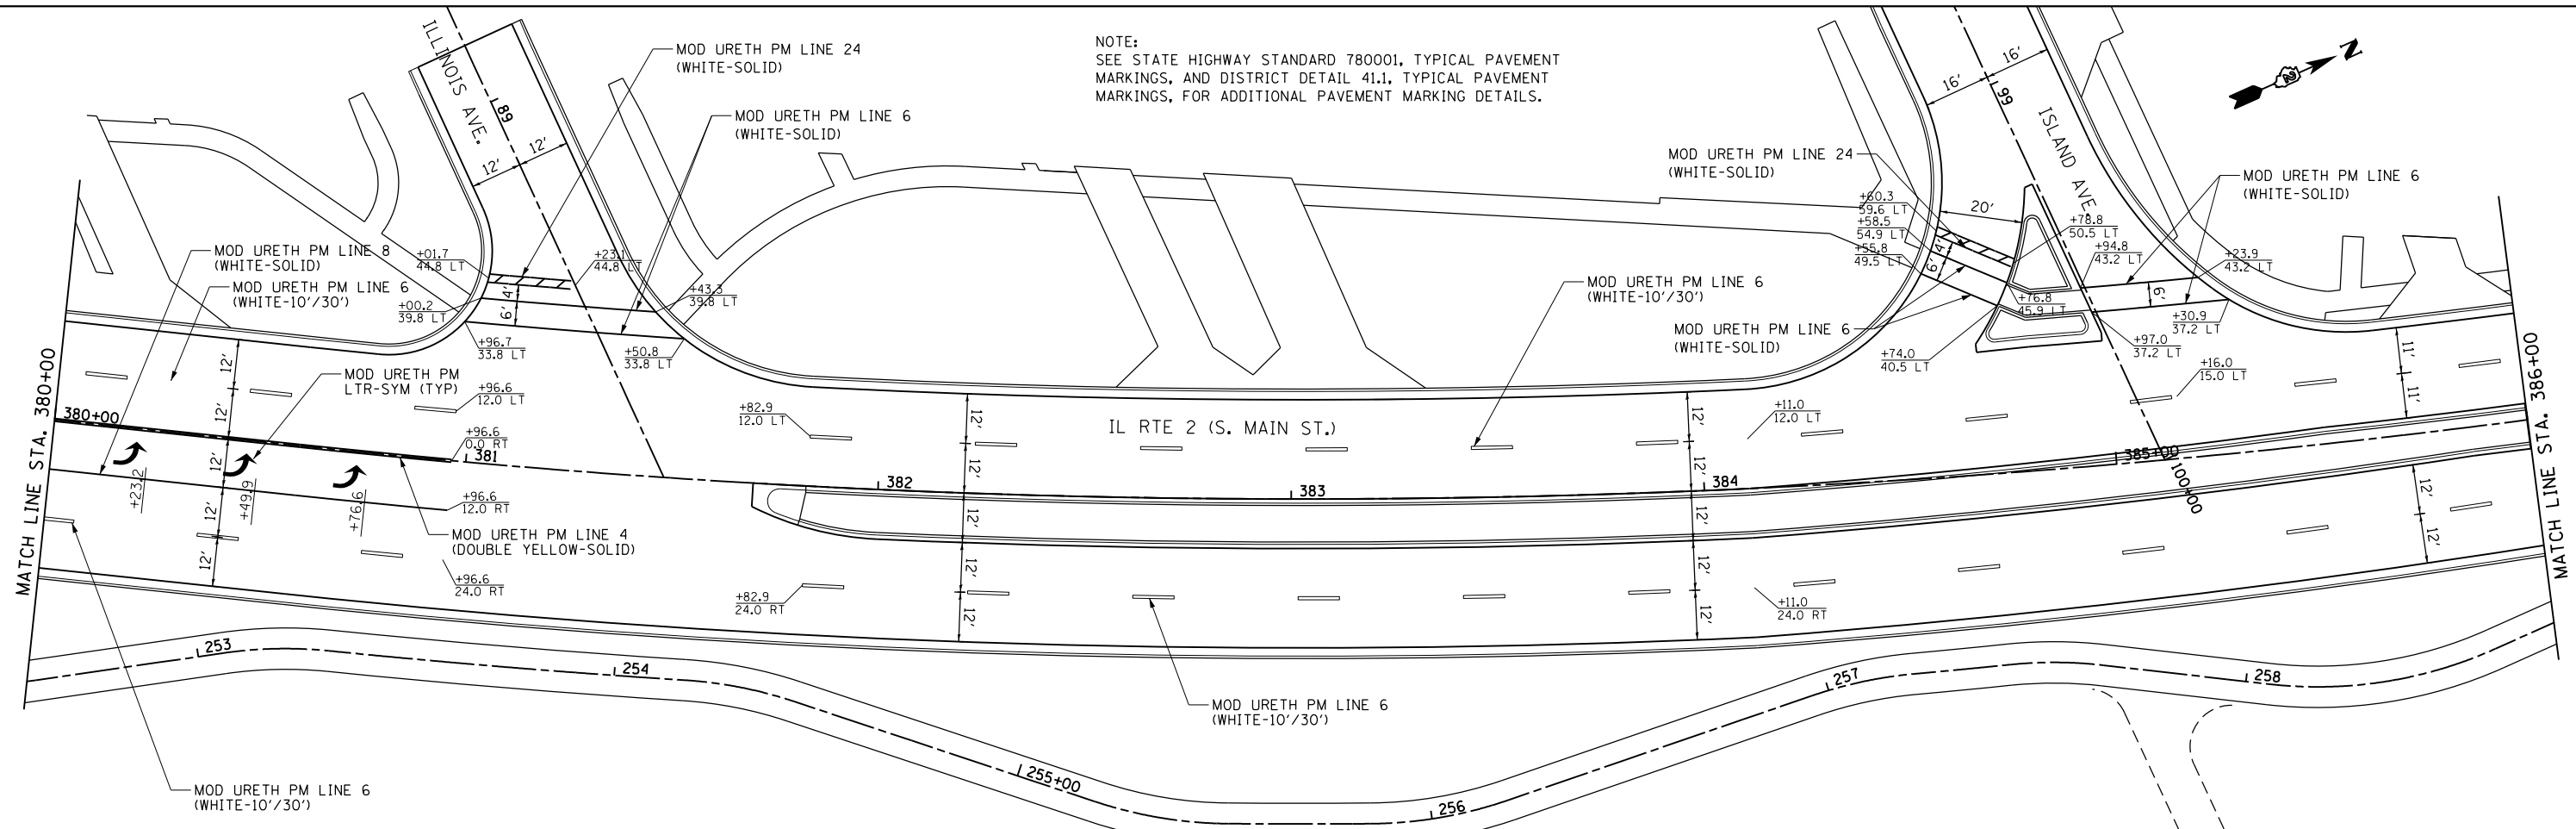

FILE NAME =
FILEL

USER NAME = *USER*
PLOT SCALE = *SCALE*
PLOT DATE = *DATE*

DESIGNED -
DRAWN -
CHECKED -
DATE -

REVISED -
REVISED -
REVISED -
REVISED -

**STATE OF ILLINOIS
DEPARTMENT OF TRANSPORTATION**

IL RTE 2 PAVEMENT MARKING PLAN

SCALE: 1" = 20' SHEET NO. 6 OF 15 SHEETS STA. 380+00 TO STA. 392+00

F.A.P. RTE.	SECTION	COUNTY	TOTAL SHEETS	SHEET NO.
742	(32,33) R-1	WINNEBAGO	705	421
CONTRACT NO. 64821				
ILLINOIS FED. AID PROJECT				