


NOTE:
SEE STATE HIGHWAY STANDARD 780001, TYPICAL PAVEMENT MARKINGS, AND DISTRICT DETAIL 41.1, TYPICAL PAVEMENT MARKINGS, FOR ADDITIONAL PAVEMENT MARKING DETAILS.

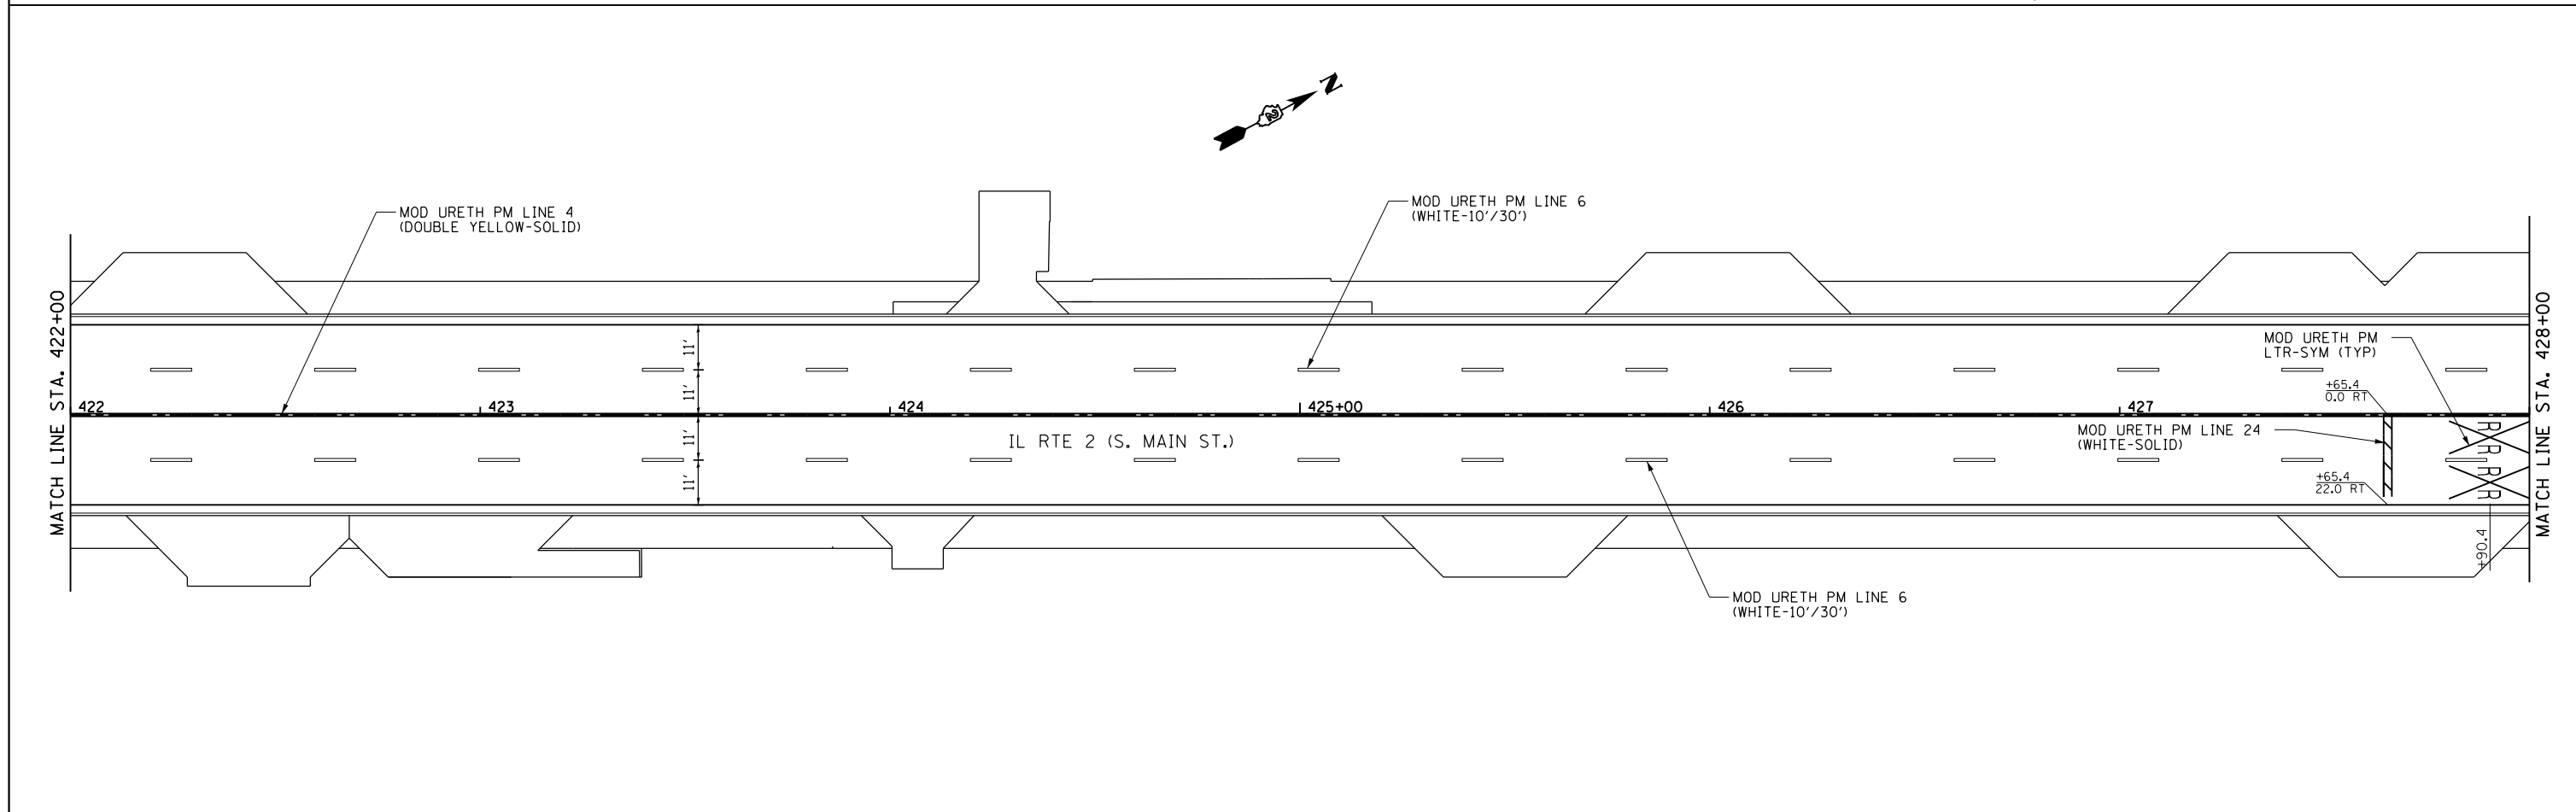

FILE NAME =	USER NAME = *USER*	DESIGNED -	REVISED -	STATE OF ILLINOIS DEPARTMENT OF TRANSPORTATION	IL RTE 2 PAVEMENT MARKING PLAN			F.A.P. RTE.	SECTION	COUNTY	TOTAL SHEETS	SHEET NO.
*FILE#		DRAWN -	REVISED -		SCALE: 1" = 20'	SHEET NO. 9 OF 15 SHEETS	STA. 416+00 TO STA. 428+00	742	(32,33) R-1	WINNEBAGO	705	424
	PLOT SCALE = *SCALE*	CHECKED -	REVISED -					CONTRACT NO. 64821				
	PLOT DATE = *DATE*	DATE -	REVISED -					ILLINOIS FED. AID PROJECT				