


NOTE:
 SEE STATE HIGHWAY STANDARD 780001, TYPICAL PAVEMENT MARKINGS, AND DISTRICT DETAIL 41.1, TYPICAL PAVEMENT MARKINGS, FOR ADDITIONAL PAVEMENT MARKING DETAILS.

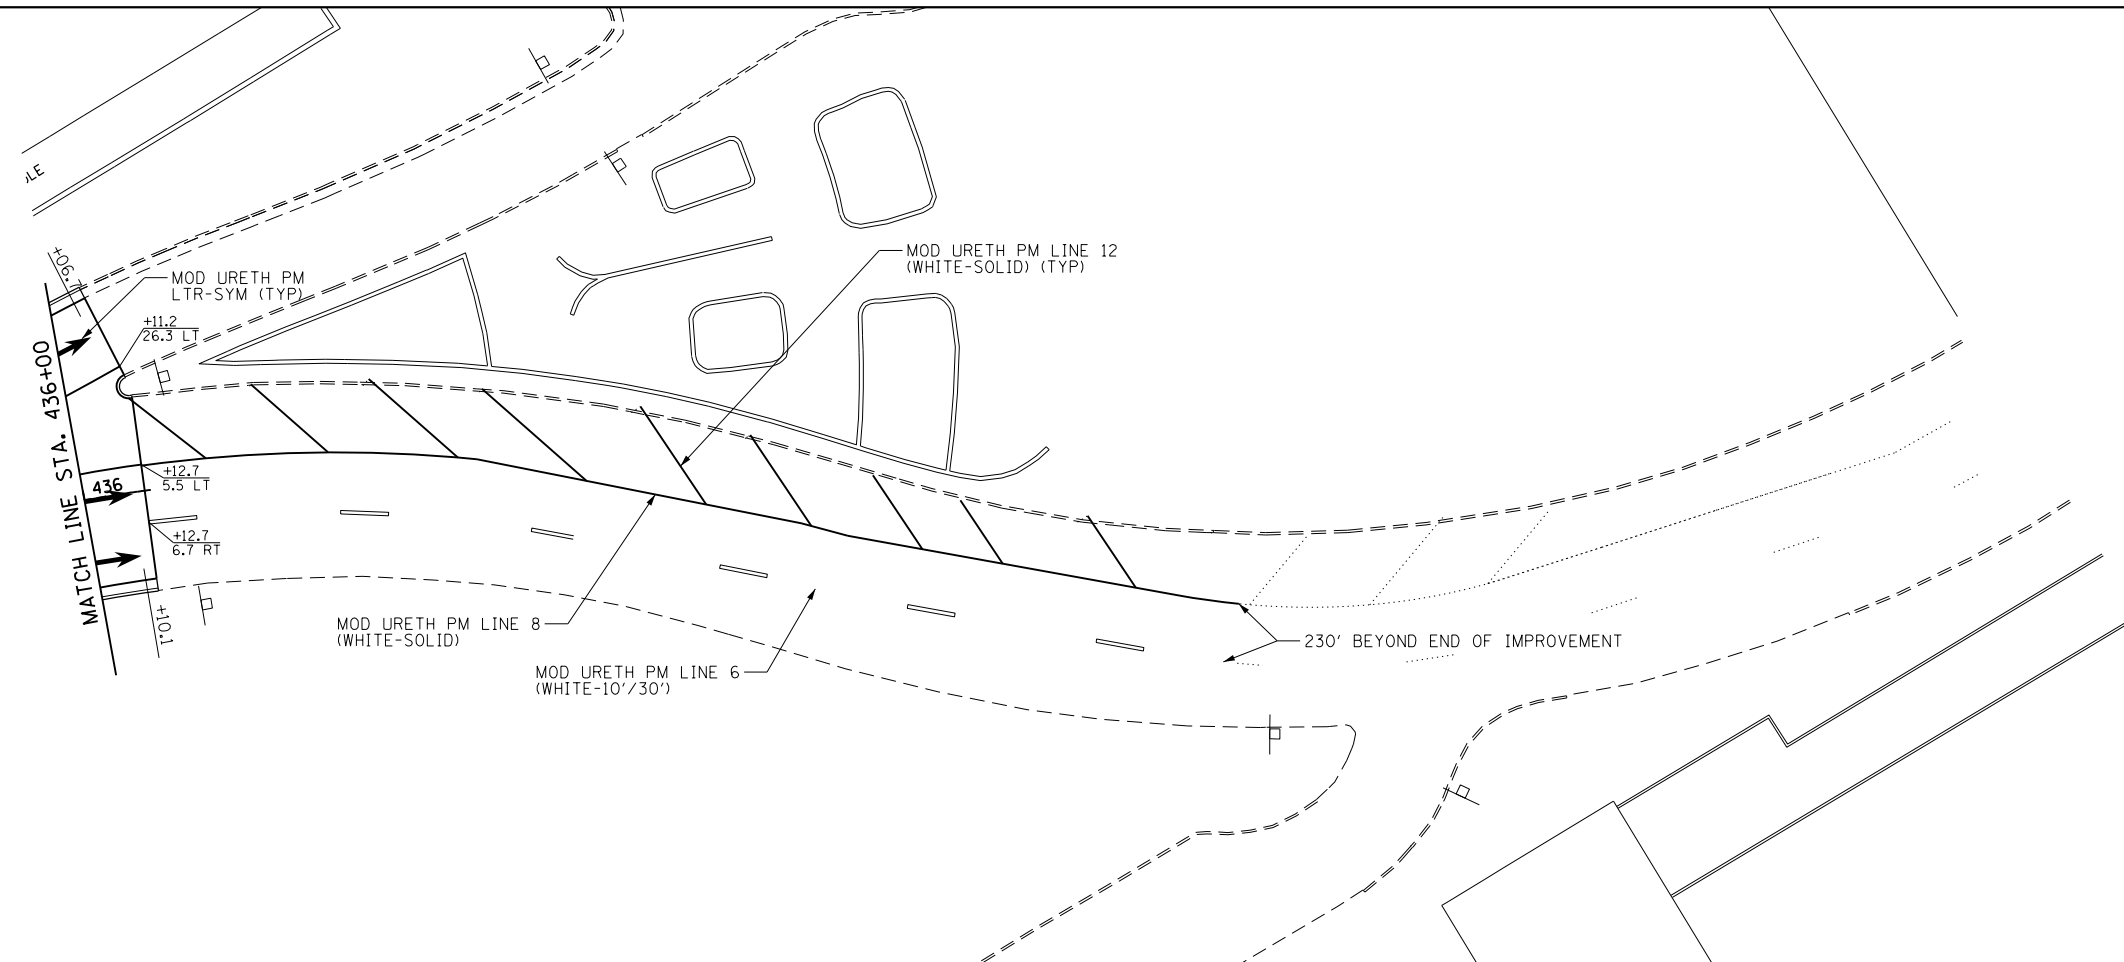

FILE NAME =	USER NAME = #USER*	DESIGNED -	REVISED -
#FILE#		DRAWN -	REVISED -
	PLOT SCALE = #SCALE*	CHECKED -	REVISED -
	PLOT DATE = #DATE*	DATE -	REVISED -

**STATE OF ILLINOIS
 DEPARTMENT OF TRANSPORTATION**

IL RTE 2 PAVEMENT MARKING PLAN

SCALE: 1" = 20' SHEET NO. 11 OF 15 SHEETS STA. 436+00 TO STA. 438+42.70

F.A.P. RTE.	SECTION	COUNTY	TOTAL SHEETS	SHEET NO.
742	(32,33) R-1	WINNEBAGO	705	426
CONTRACT NO. 64821			ILLINOIS FED. AID PROJECT	