


TEMPORARY CABLE PLAN

NOTES:
 STAGING OF TEMPORARY SIGNAL INSTALLATION SHALL BE APPROVED BY THE RESIDENT ENGINEER.
 5 SECTION HEADS SHALL BE REQUIRED AT THIS INTERSECTION FOR GREATER FLEXIBILITY. UNUSED TRAFFIC SIGNAL HEADS SHALL BE BAGGED.

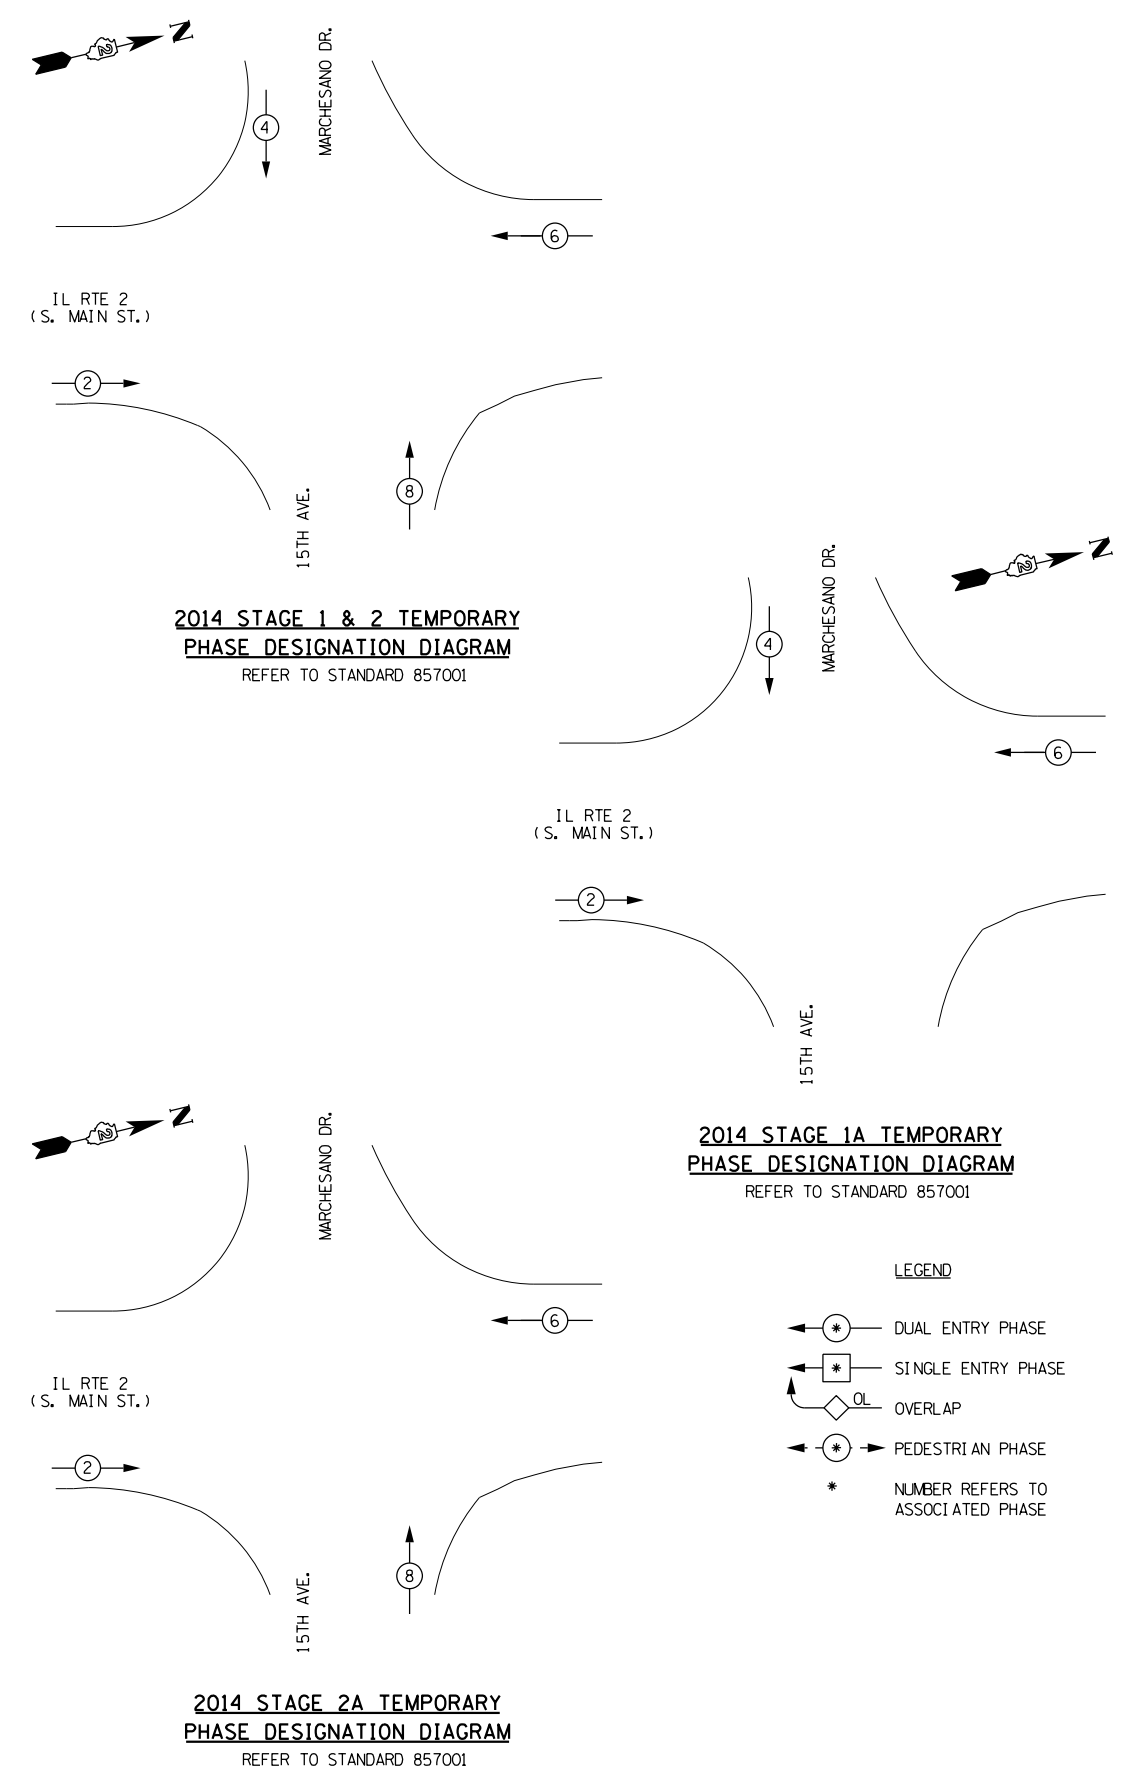

FILE NAME =	USER NAME = #USER*	DESIGNED -	REVISED -	STATE OF ILLINOIS DEPARTMENT OF TRANSPORTATION	TEMPORARY TRAFFIC SIGNAL PLAN IL 2 & MARCHESANO DR/15TH AVE.			F.A.P. RTE.	SECTION	COUNTY	TOTAL SHEETS	SHEET NO.
#FILE#		DRAWN -	REVISED -		742	(32, 33) R-1	WINNEBAGO	705	436			
PLOT SCALE = #SCALE#		CHECKED -	REVISED -		CONTRACT NO. 64821							
PLOT DATE = #DATE#		DATE -	REVISED -		ILLINOIS FED. AID PROJECT							
				SCALE:	SHEET NO. 6 OF 24 SHEETS	STA.	TO STA.					