


**TEMPORARY TRAFFIC SIGNAL LEGEND**

→ S2 TEMPORARY TRAFFIC SIGNAL HEAD LOCATION WITH STAGE INDICATED. S2 - INDICATES STAGE 2

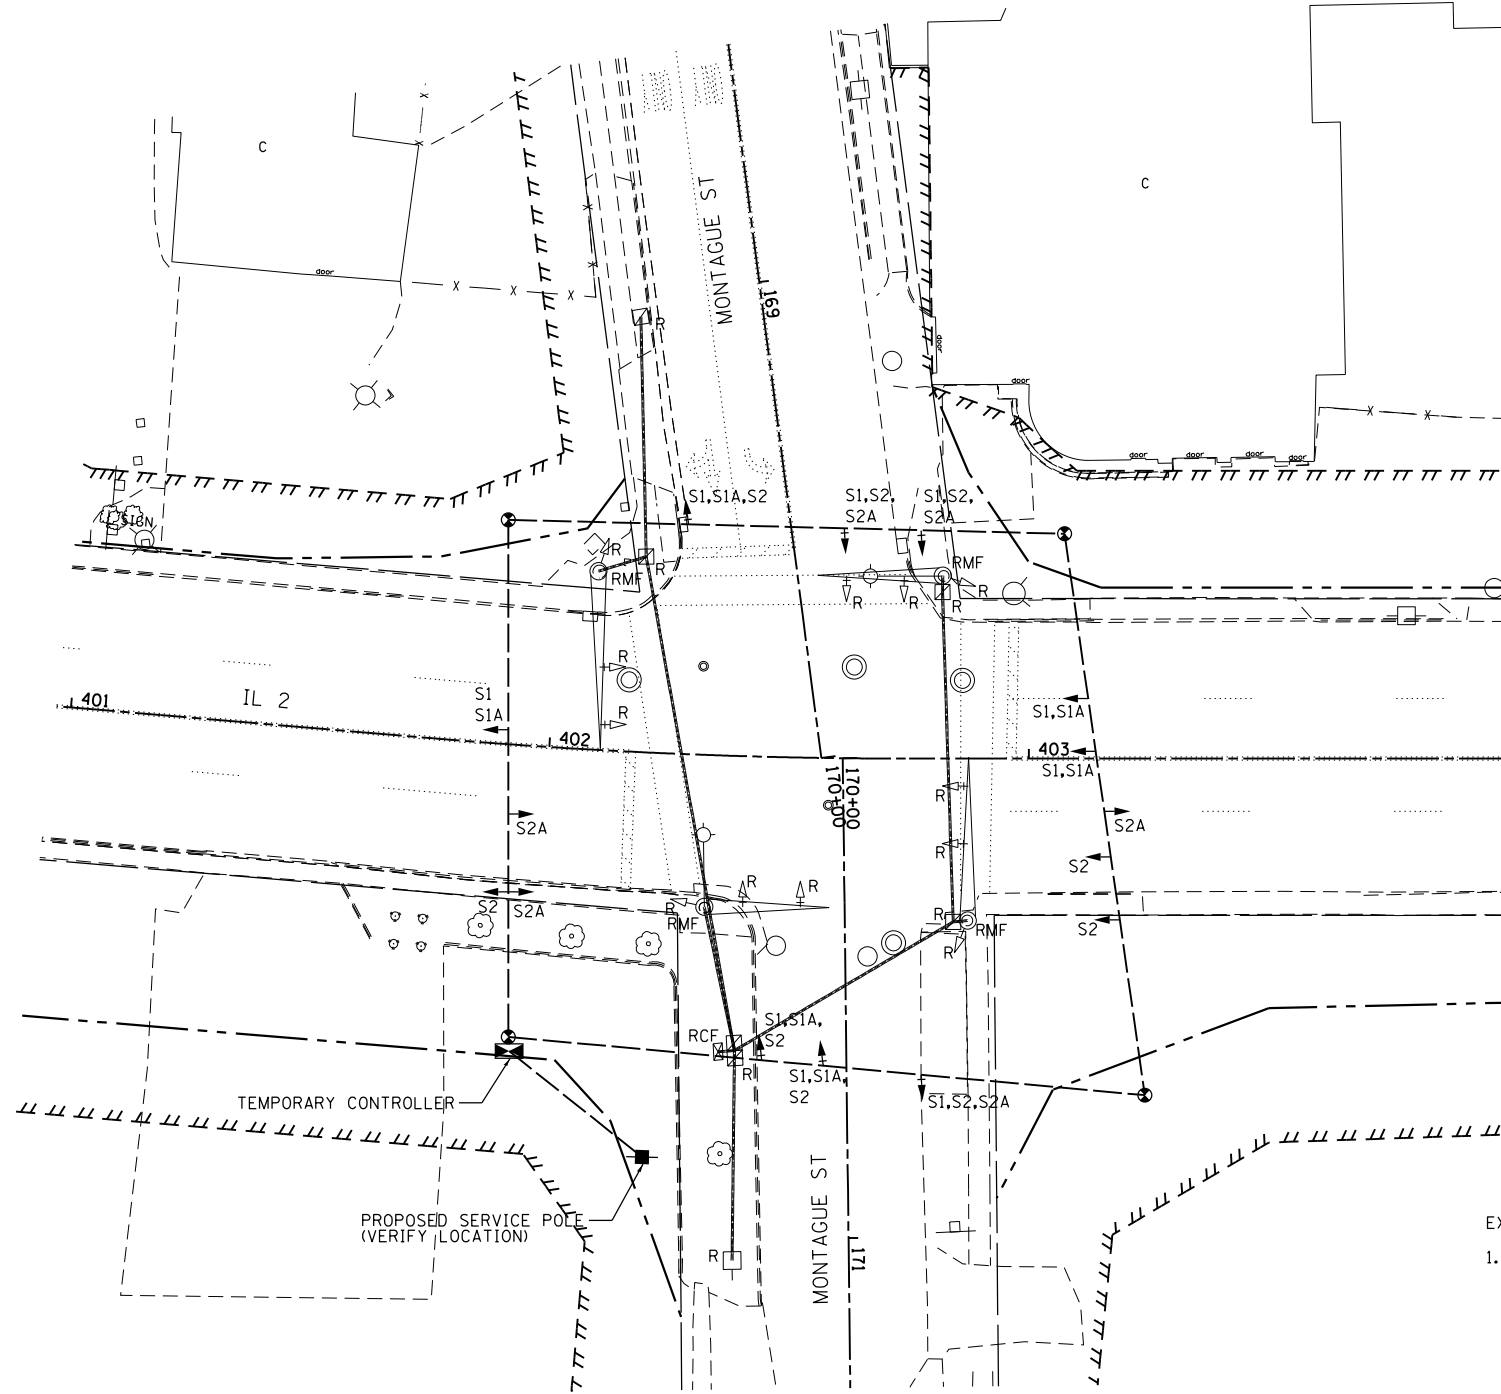

**TEMPORARY TRAFFIC SIGNAL NOTES:**

1. TRAFFIC SHALL BE NORTHBOUND ONLY ON THE NORTH LEG OF IL RTE 2 DURING ALL STAGES, EXCEPT STAGE 2A.
2. THE EAST LEG OF MONTAGUE SHALL BE CLOSED DURING STAGE 1A WHILE IT IS BEING CONSTRUCTED. SIGNAL HEADS FOR WESTBOUND TRAFFIC SHALL BE BAGGED WHILE THE EAST LEG OF MONTAGUE IS CLOSED.
3. THE WEST LEG OF MONTAGUE SHALL BE CLOSED DURING STAGE 2A WHILE IT IS BEING CONSTRUCTED. SIGNAL HEADS FOR EASTBOUND TRAFFIC SHALL BE BAGGED WHILE THE WEST LEG OF MONTAGUE IS CLOSED.

**EXISTING TRAFFIC SIGNAL REMOVAL NOTES:**

1. THE CONTRACTOR SHALL CONTACT MR. JOHN ANDREE WITH THE CITY OF ROCKFORD AT (815) 987-5535 PRIOR TO ANY TRAFFIC SIGNAL REMOVAL TO SCHEDULE A EXISTING TRAFFIC SIGNAL INSPECTION. AT THIS TIME THE CITY SHALL IDENTIFY EXISTING TRAFFIC SIGNAL EQUIPMENT OWNED BY THE CITY WHICH SHALL BE RETURNED TO THE CITY BY THE CONTRACTOR AND IDENTIFY EXISTING TRAFFIC SIGNAL EQUIPMENT WHICH THE CITY WANTS SALVAGED. THE CONTRACTOR SHALL REMOVAL ALL EXISTING TRAFFIC SIGNAL EQUIPMENT IDENTIFIED BY THE CITY FOR SALVAGE AND DELIVER TO THE CITY OF ROCKFORD AT 500 S. INDEPENDENCE, ROCKFORD, IL.
2. THE FOLLOWING ITEMS SHALL BE REMOVED BY THE CONTRACTOR AND SHALL BE DISPOSED OF BY THEM OUTSIDE THE RIGHT OF WAY AT THEIR EXPENSE, IF NOT IDENTIFIED FOR RETURN OR SALVAGE BY THE CITY OF ROCKFORD.

- 1 EACH CONTROLLER AND CABINET (COMPLETE)
- 11 EACH SIGNAL HEAD, 1-FACE, 3-SECTION
- 2 EACH COMBINATION MAST ARM AND POLE
- 2 EACH MAST ARM AND POLE
- 1 EACH ELECTRICAL SERVICE

**TEMPORARY TRAFFIC SIGNAL PLAN**

NOTE:  
STAGING OF TEMPORARY SIGNAL INSTALLATION SHALL BE APPROVED BY THE RESIDENT ENGINEER.

FILE NAME =	USER NAME = #USER#	DESIGNED -	REVISED -	<b>STATE OF ILLINOIS DEPARTMENT OF TRANSPORTATION</b>	<b>EXISTING TRAFFIC SIGNAL PLAN IL 2 &amp; MONTAGUE ST.</b>			F.A.P. RTE.	SECTION	COUNTY	TOTAL SHEETS	SHEET NO.
#FILE#		DRAWN -	REVISED -		742	(32, 33) R-1	WINNEBAGO	705	444			
PLOT SCALE = #SCALE#		CHECKED -	REVISED -		CONTRACT NO. 64821			ILLINOIS FED. AID PROJECT				
PLOT DATE = #DATE#		DATE -	REVISED -		SCALE:	SHEET NO. 14 OF 24 SHEETS	STA.	TO STA.				