


**TEMPORARY CABLE PLAN**

NOTE:  
 STAGING OF TEMPORARY SIGNAL INSTALLATION  
 SHALL BE APPROVED BY THE RESIDENT ENGINEER.  
 UNUSED TRAFFIC SIGNAL HEADS SHALL BE BAGGED.

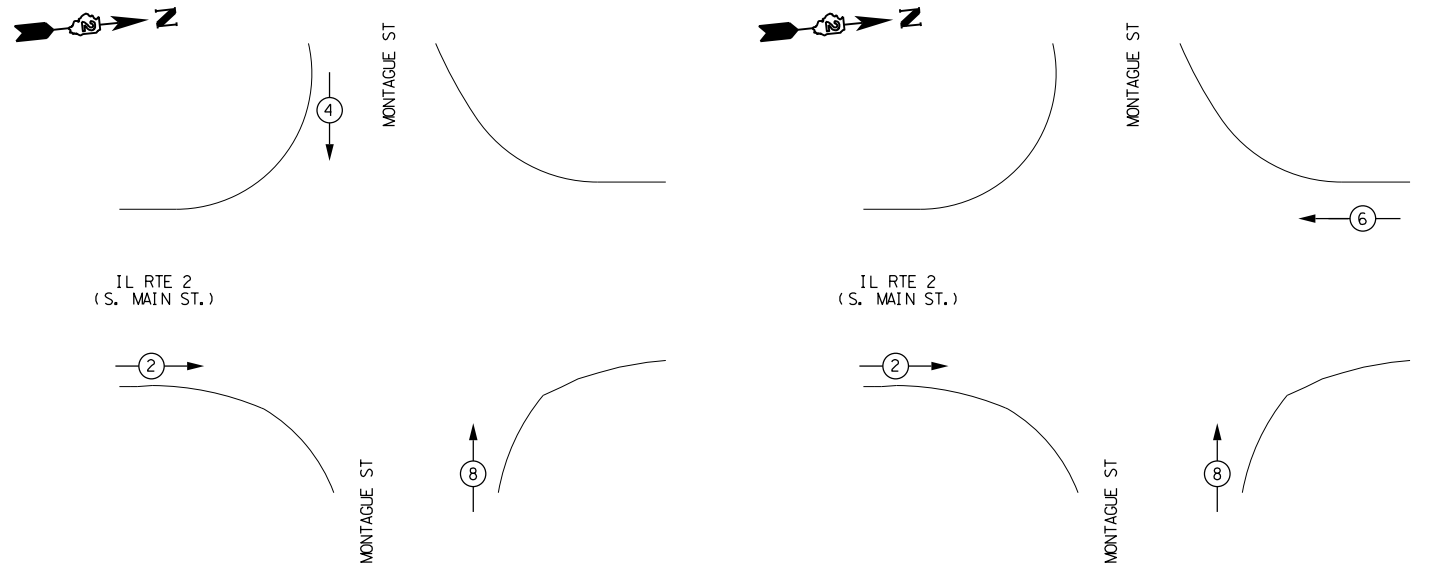


**2013 STAGE 1 & 2 TEMPORARY  
 PHASE DESIGNATION DIAGRAM**

REFER TO STANDARD 857001

**2013 STAGE 2A TEMPORARY  
 PHASE DESIGNATION DIAGRAM**

REFER TO STANDARD 857001

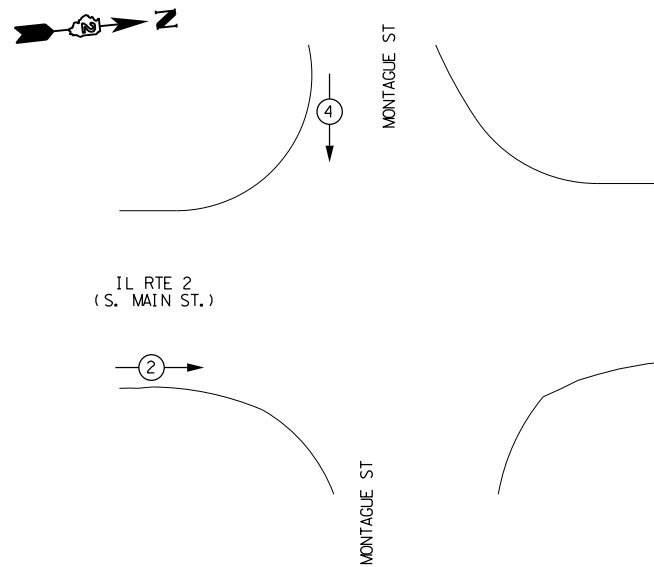

**2013 STAGE 1A TEMPORARY  
 PHASE DESIGNATION DIAGRAM**

REFER TO STANDARD 857001

**LEGEND**

- ← \* → DUAL ENTRY PHASE
- ← \* SINGLE ENTRY PHASE
- ← OL → OVERLAP
- ← \* → PEDESTRIAN PHASE
- \* NUMBER REFERS TO ASSOCIATED PHASE

FILE NAME =	USER NAME = #USER*	DESIGNED -	REVISED -
#FILE#		DRAWN -	REVISED -
	PLOT SCALE = #SCALE*	CHECKED -	REVISED -
	PLOT DATE = #DATE*	DATE -	REVISED -

**STATE OF ILLINOIS  
 DEPARTMENT OF TRANSPORTATION**

**TEMPORARY TRAFFIC SIGNAL PLAN  
 IL 2 & MONTAGUE ST.**

SCALE: SHEET NO. 15 OF 24 SHEETS STA. TO STA.

F.A.P. RTE.	SECTION	COUNTY	TOTAL SHEETS	SHEET NO.
742	(32, 33) R-1	WINNEBAGO	705	445
CONTRACT NO. 64821			ILLINOIS FED. AID PROJECT	