



IL 2

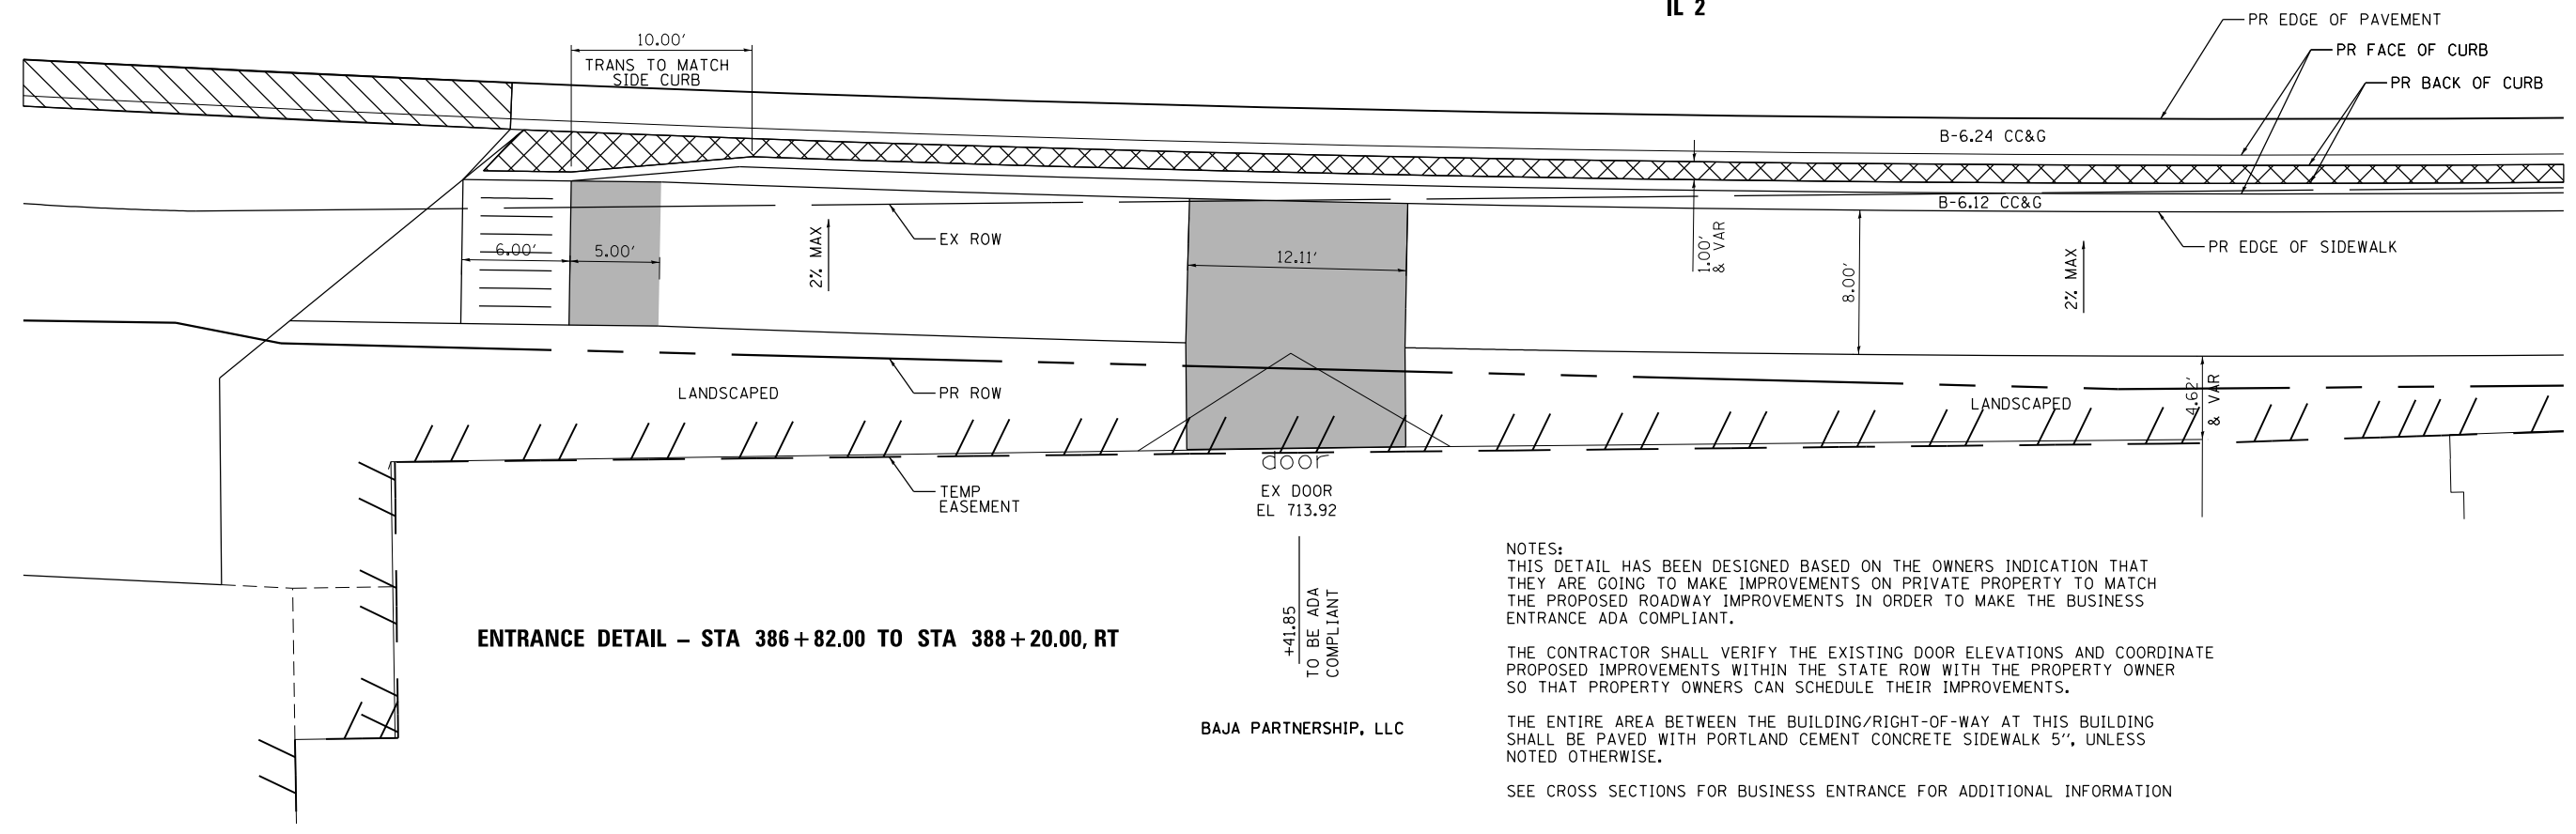

ENTRANCE DETAIL - STA 386+82.00 TO STA 388+20.00, RT

NOTES:  
 THIS DETAIL HAS BEEN DESIGNED BASED ON THE OWNERS INDICATION THAT THEY ARE GOING TO MAKE IMPROVEMENTS ON PRIVATE PROPERTY TO MATCH THE PROPOSED ROADWAY IMPROVEMENTS IN ORDER TO MAKE THE BUSINESS ENTRANCE ADA COMPLIANT.  
 THE CONTRACTOR SHALL VERIFY THE EXISTING DOOR ELEVATIONS AND COORDINATE PROPOSED IMPROVEMENTS WITHIN THE STATE ROW WITH THE PROPERTY OWNER SO THAT PROPERTY OWNERS CAN SCHEDULE THEIR IMPROVEMENTS.  
 THE ENTIRE AREA BETWEEN THE BUILDING/RIGHT-OF-WAY AT THIS BUILDING SHALL BE PAVED WITH PORTLAND CEMENT CONCRETE SIDEWALK 5", UNLESS NOTED OTHERWISE.  
 SEE CROSS SECTIONS FOR BUSINESS ENTRANCE FOR ADDITIONAL INFORMATION

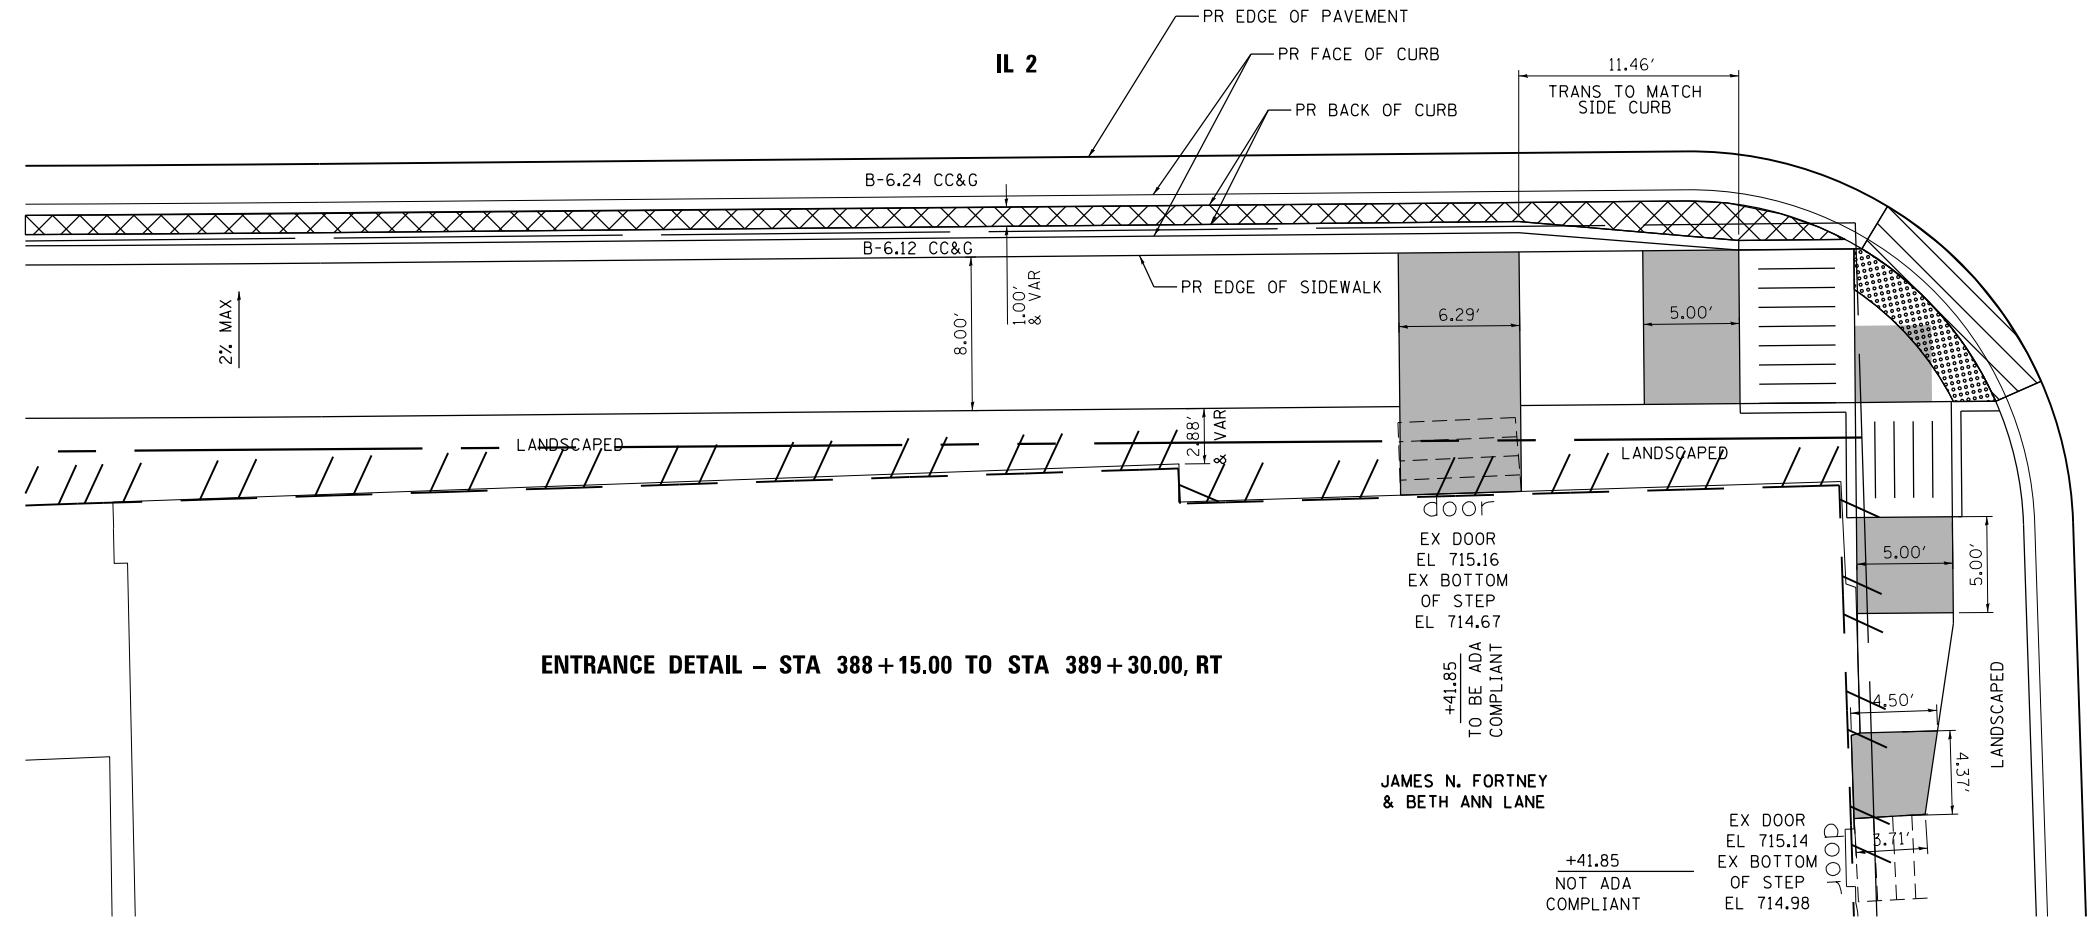

ENTRANCE DETAIL - STA 388+15.00 TO STA 389+30.00, RT

+41.85  
 NOT ADA  
 COMPLIANT

EX DOOR  
 EL 715.14  
 EX BOTTOM  
 OF STEP  
 EL 714.98

LEGEND

- DETECTABLE WARNINGS
- LEVEL LANDING WITH DIMENSIONS
- RAMP
- IMPROVEMENTS TO BE DONE BY PROPERTY OWNER
- VAR. SLOPED MEDIAN SURFACE SLOPED TO DRAIN
- DEPRESSED CURB AND GUTTER
- EXISTING ELEVATION TO BE MATCHED

FILE NAME =	USER NAME = \$USER*	DESIGNED -	REVISED -
\$FILEL\$		DRAWN -	REVISED -
	PLOT SCALE = \$SCALE*	CHECKED -	REVISED -
	PLOT DATE = \$DATE*	DATE -	REVISED -

STATE OF ILLINOIS  
 DEPARTMENT OF TRANSPORTATION

SIDEWALK (ADA) DETAILS  
 SCALE: 1:5 SHEET NO. 1 OF 17 SHEETS STA. TO STA.

F.A.P. RTE.	SECTION	COUNTY	TOTAL SHEETS	SHEET NO.
742	(32, 33) R-1	WINNEBAGO	705	469
CONTRACT NO. 64821				