


TYPICAL SPLICE DETAIL
N.T.S.

- NOTES:
1. ALL TAPED SPLICES SHALL USE 2 LAYERS OF ELECTRICAL TAPE OVER 3 LAYERS OF RUBBER TAPE AS REQUIRED BY THE STANDARD SPECIFICATION. COAT THE FINISH TAPED SPLICE WITH BONDING COMPOUND.
 2. ALL CABLE SPLICES SHALL BE TAPED UNLESS ANOTHER METHOD HAS BEEN SPECIFICALLY APPROVED BY THE ENGINEER.
 3. THE NUMBER OF CABLES IN SPLICE MAY VARY

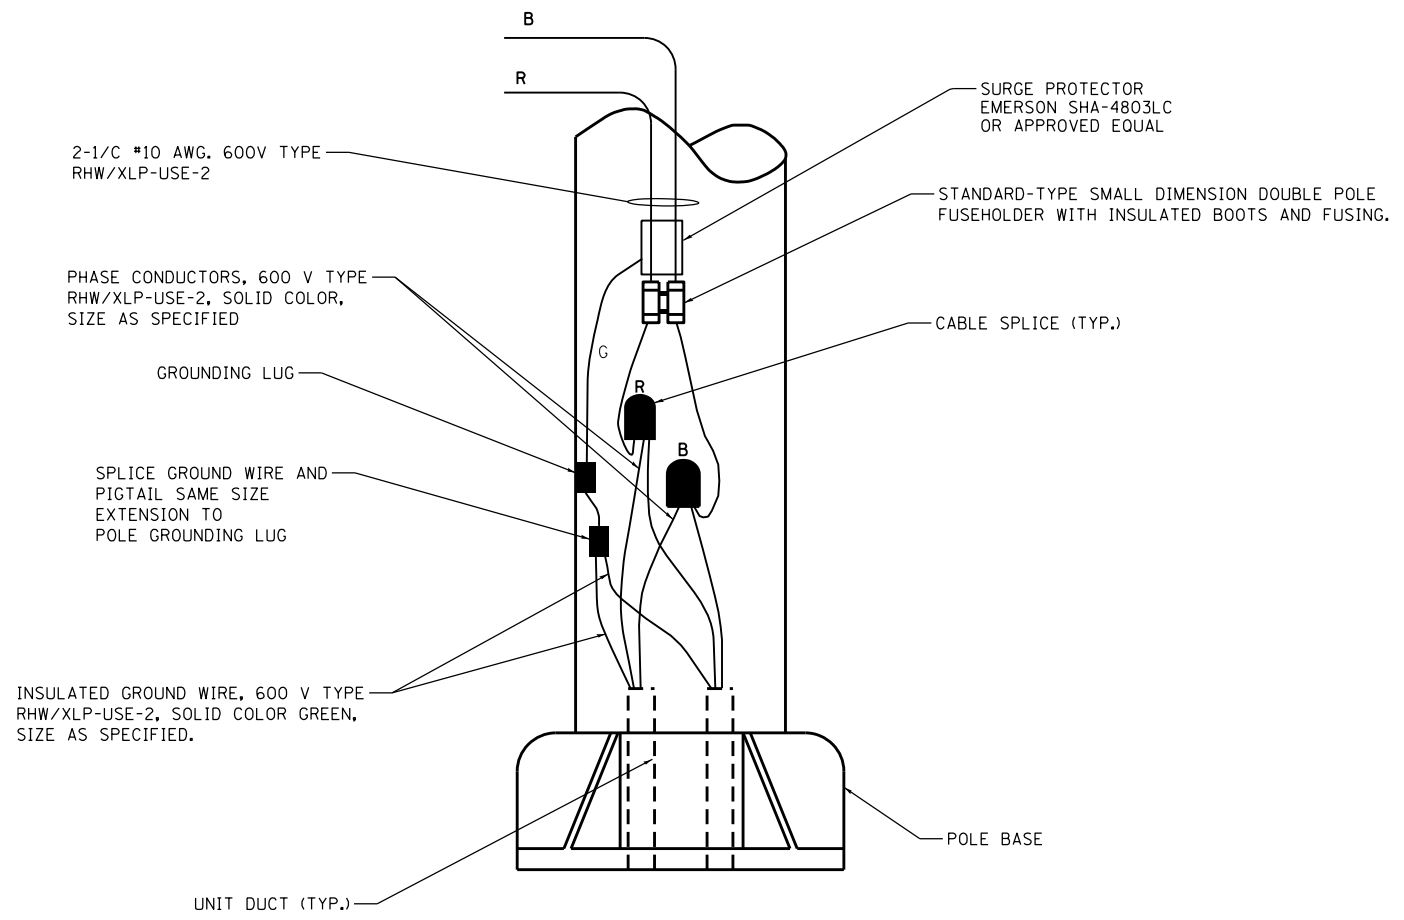

POLE WIRING DETAIL
N.T.S.

DIRECTORY = L:\ROCKFORD\1180\Draw\CAD\Sheet\0264821.DWG
 USER NAME = Jensen Dove



MODEL NAME = Default	DESIGNED - JWD	REVISED -
FILE NAME = D:\64821-eh-light\525.dgn	DRAWN - JWD	REVISED -
PLOT SCALE = 40.0018 / in.	CHECKED - AB	REVISED -
PLOT DATE = 11/20/2012 - 11:29:31 AM	DATE - 11/02/2012	REVISED -

STATE OF ILLINOIS
DEPARTMENT OF TRANSPORTATION

ROADWAY LIGHTING DETAIL			
TYPICAL SPLICE - POLE WIRING DETAIL (BE-702)			
SCALE: N/A	SHEET 25	OF 32 SHEETS	STA. TO STA.

F.A.P. RTE.	SECTION	COUNTY	TOTAL SHEETS	SHEET NO.
742	(32, 33) R-1	WINNEBAGO	705	511
CONTRACT NO. 64821				
ILLINOIS FED. AID PROJECT				